


TOWNSHIP 21 SOUTH, RANGE 59 EAST, MOUNT DIABLO MERIDIAN, NEVADA  
SUPPLEMENTAL PLAT OF SECTION 30

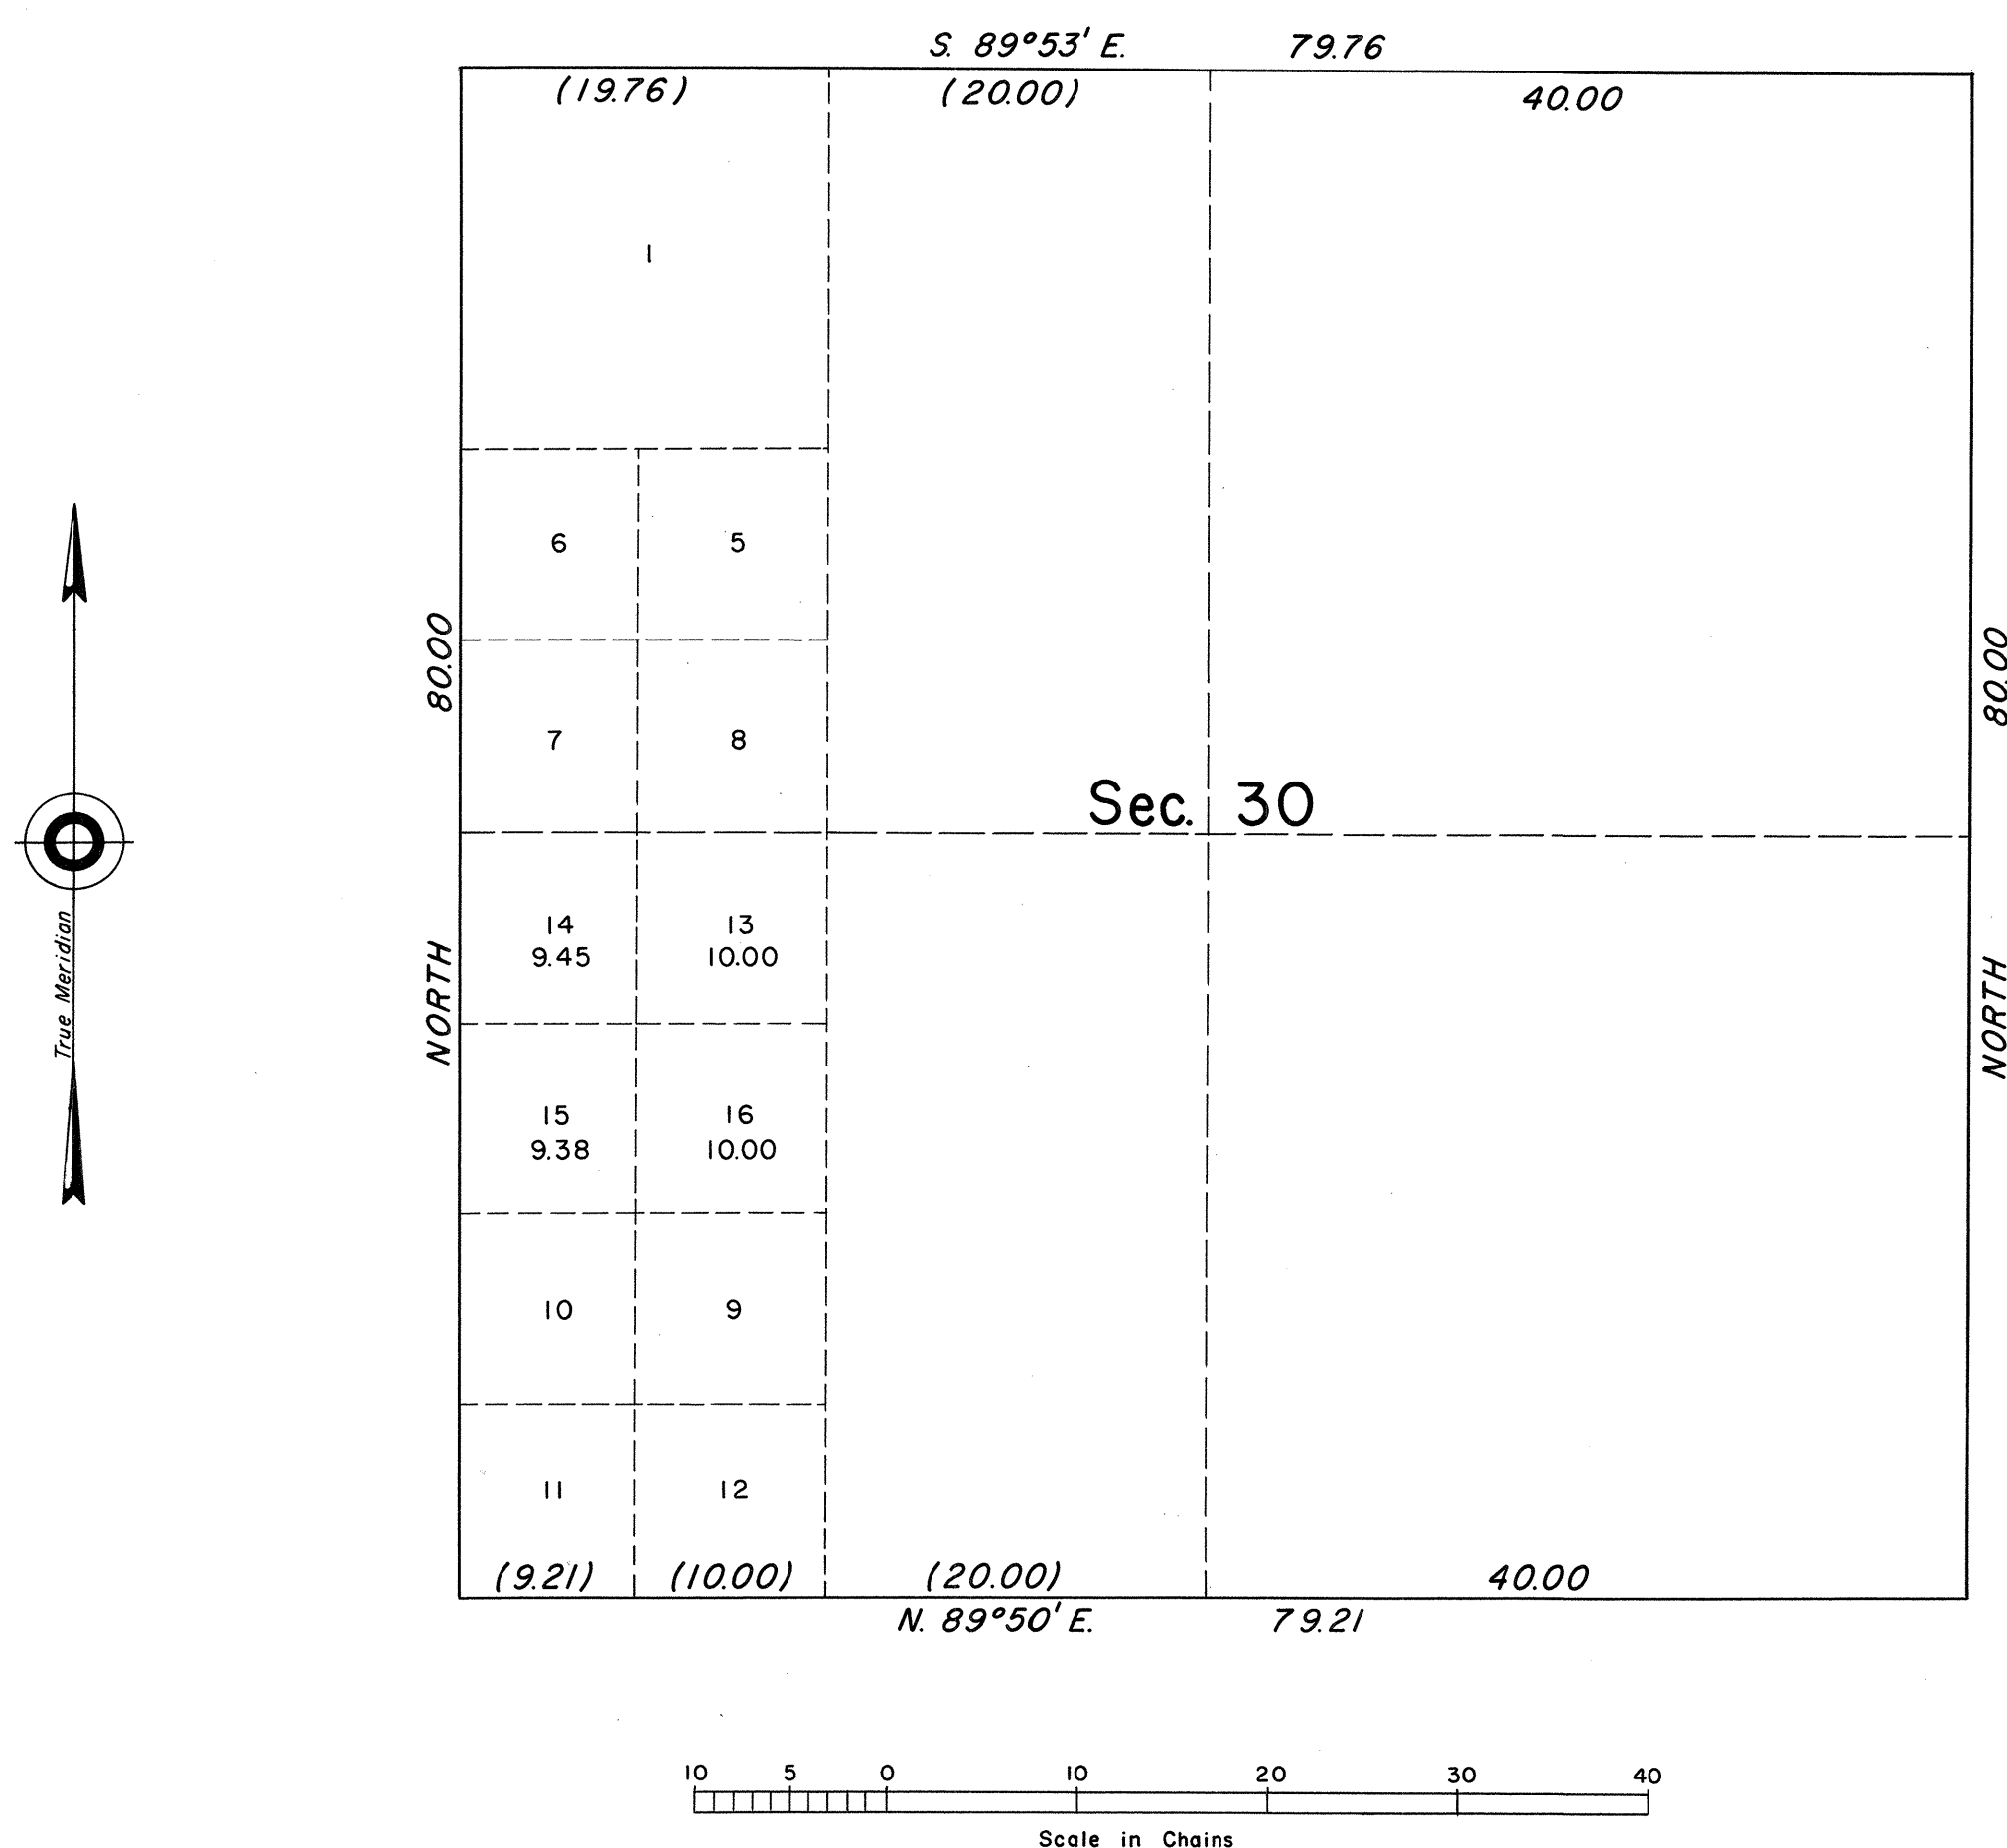

This supplemental plat of section 30, Township 21 South, Range 59 East, Mount Diablo Meridian, Nevada, showing amended lottings in original lot 3, section 30, is based upon the plat approved September 3, 1881. For areas of lots 5 through 12, reference should be made to the plat accepted October 14, 1963.

UNITED STATES DEPARTMENT OF THE INTERIOR  
BUREAU OF LAND MANAGEMENT  
Washington, D. C. April 8, 1964

This plat, showing amended lottings, is based upon the official records, and having been correctly prepared in accordance with the regulations, is hereby accepted.

For the Director

*E. L. Cunningham*

Chief, Division of Engineering

2555-10.

T21S R59E. Supl. Sec 30.