

TOWNSHIP 21 SOUTH, RANGE 59 EAST, OF THE MOUNT DIABLO MERIDIAN, NEVADA
DEPENDENT RESURVEY

History of the earlier surveys is contained in the field notes.

This plat represents a dependent resurvey of a portion of the south and west boundaries and a portion of the subdivisional lines of T. 21 S., R. 59 E., Mount Diablo Meridian, Nevada, designed to restore the corners in their true original locations according to the best available evidence.

Lottings and areas, except as indicated hereon, are as shown on the plat approved September 3, 1881 and the supplemental plats accepted October 14, 1963 and April 8, 1964.

Survey executed by Ronald E. Williams, Cadastral Surveyor, beginning April 17, 1989 and completed June 20, 1989, under Special Instructions dated March 2, 1989, for Group No. 671, Nevada.

Certain lottings and areas shown hereon in sections 20, 29, 30 and 31 pertain to Federal Estates only.


UNITED STATES DEPARTMENT OF THE INTERIOR
BUREAU OF LAND MANAGEMENT

Reno, Nevada March 26, 1992

This plat is strictly conformable to the approved field notes, and the survey, having been correctly executed in accordance with the requirements of law and the regulations of this Bureau, is hereby accepted.

For the Director

John P. Parrish
Chief Cadastral Surveyor, Nevada

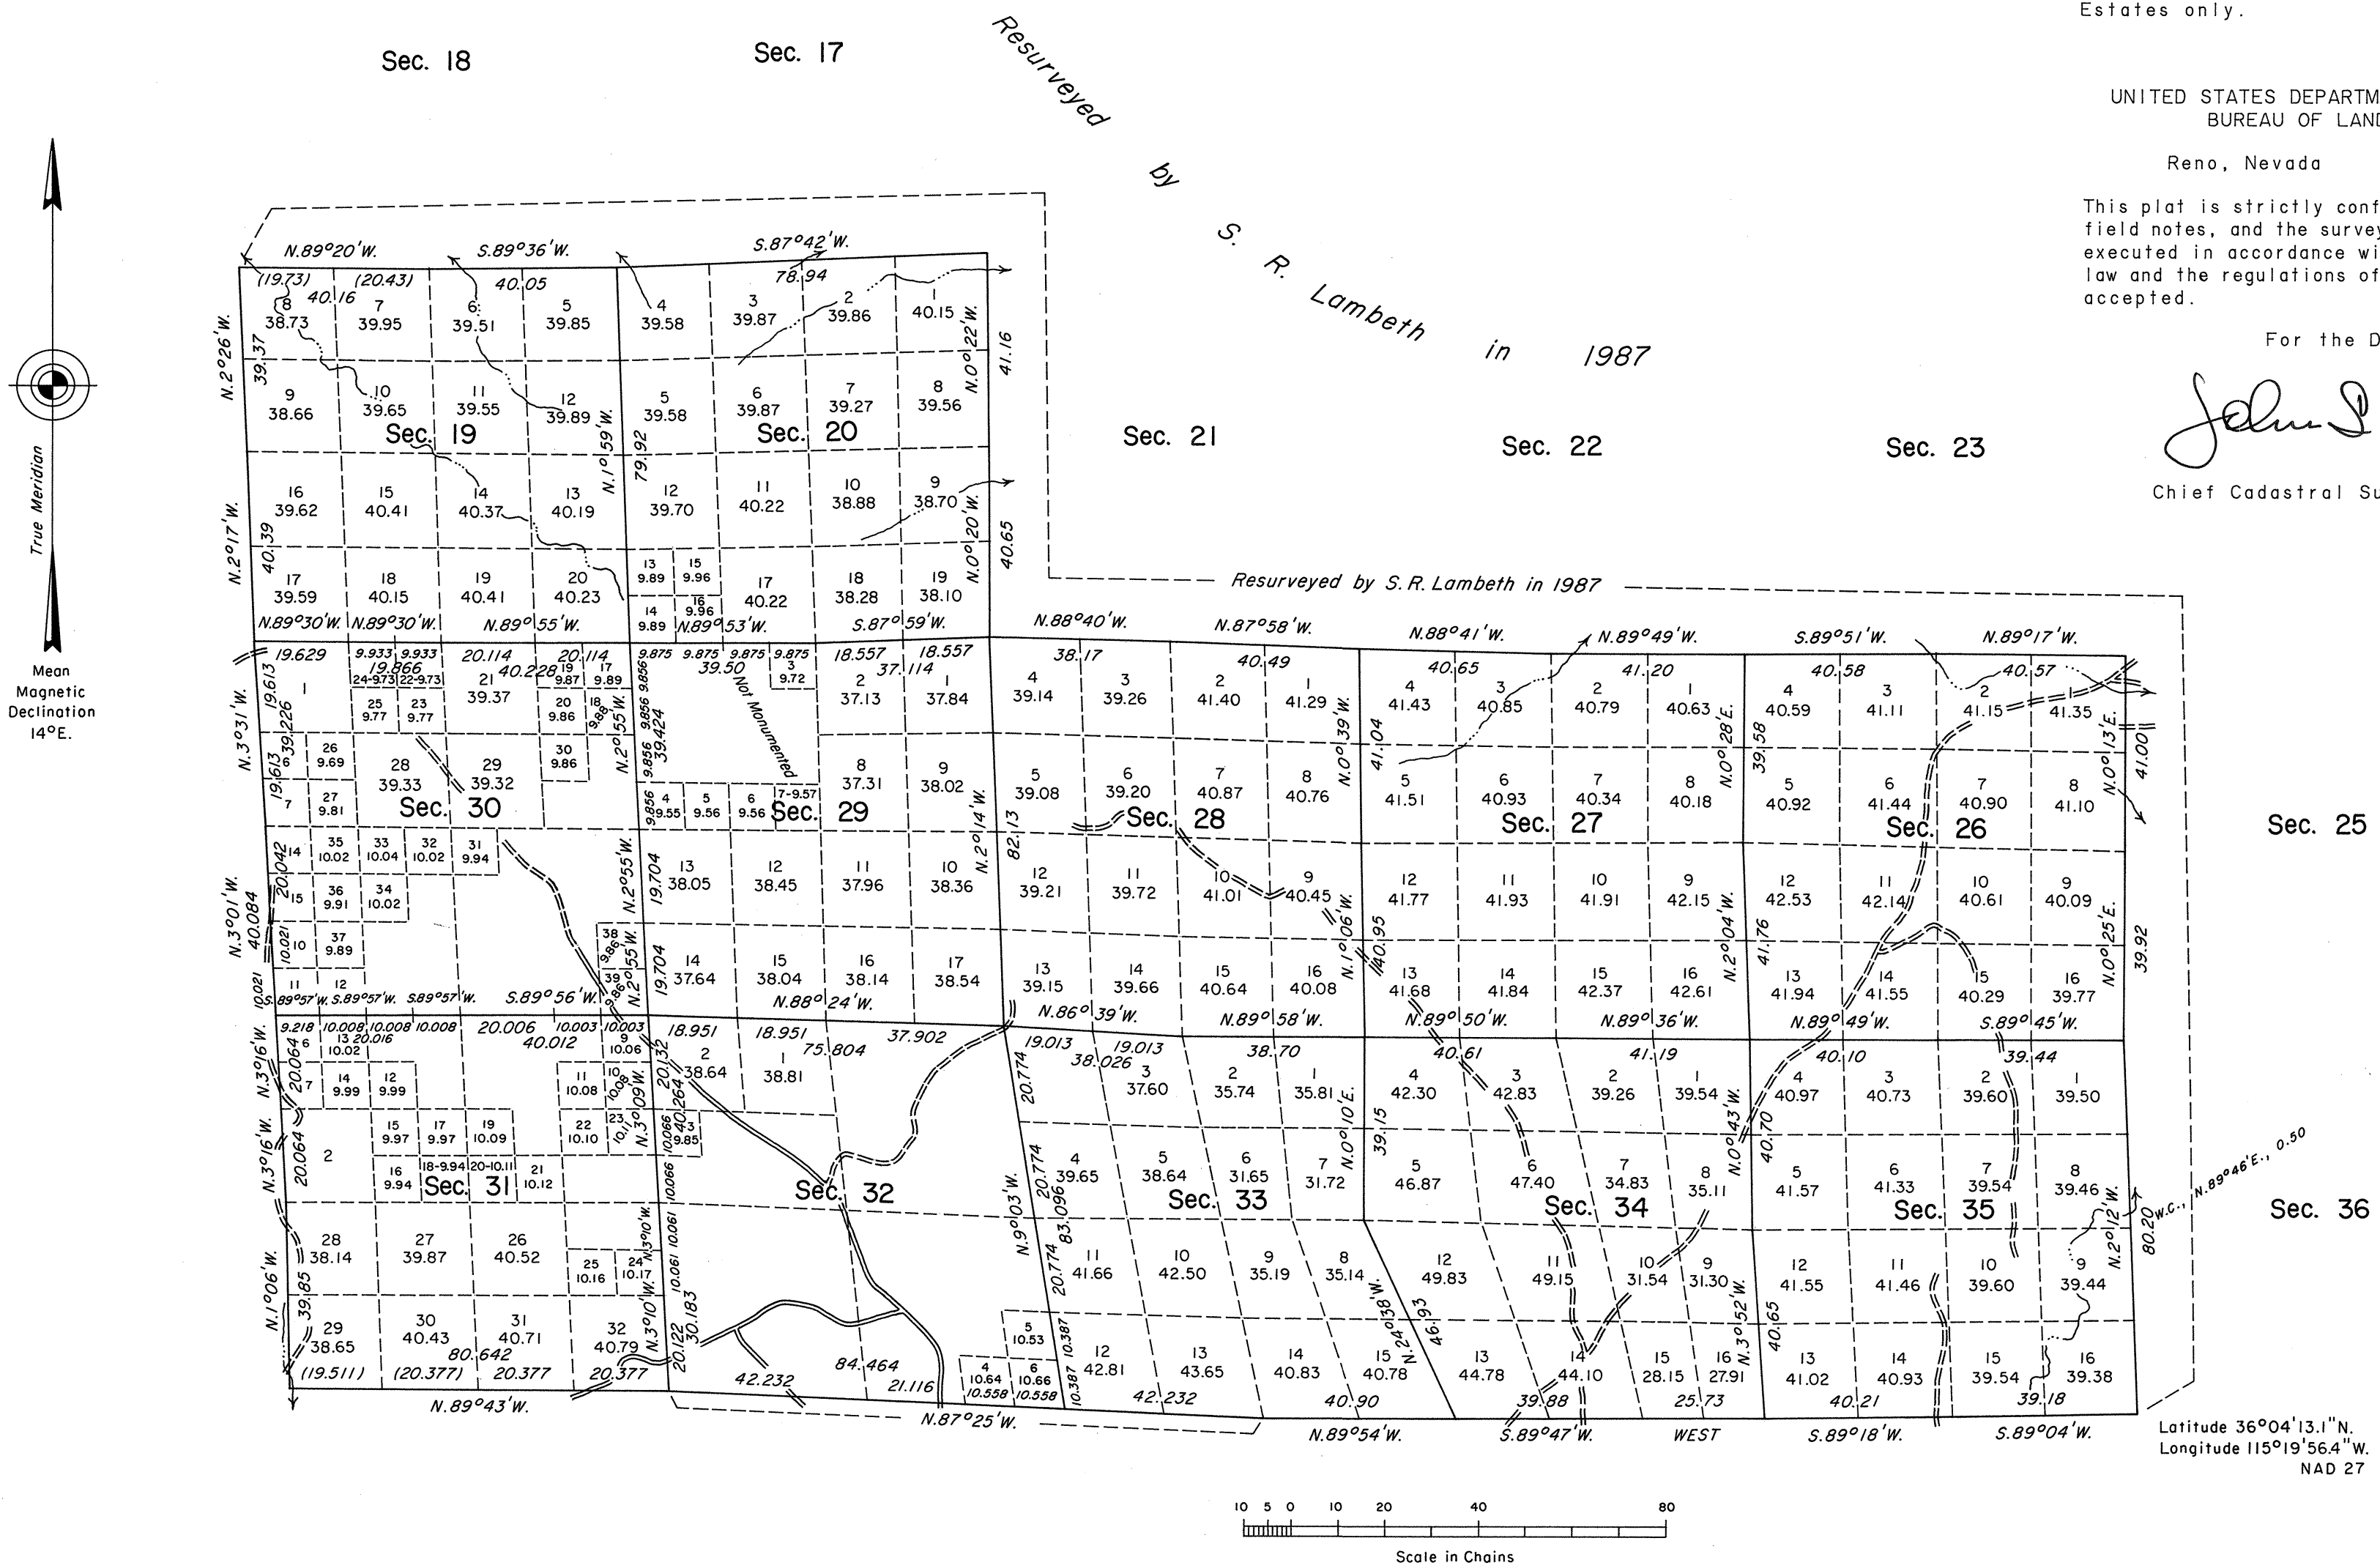

Latitude 36°04'13.1"N.
Longitude 115°19'56.4"W.
NAD 27

T.21S., R.59E., M.D.M.