


TOWNSHIP 21 SOUTH, RANGE 59 EAST, OF THE MOUNT DIABLO MERIDIAN, NEVADA

DEPENDENT RESURVEY, CORRECTIVE RESURVEY, SUBDIVISION AND METES-AND-BOUNDS SURVEY

Sec. 36

Sec. 31

DETAIL A
Not to Scale

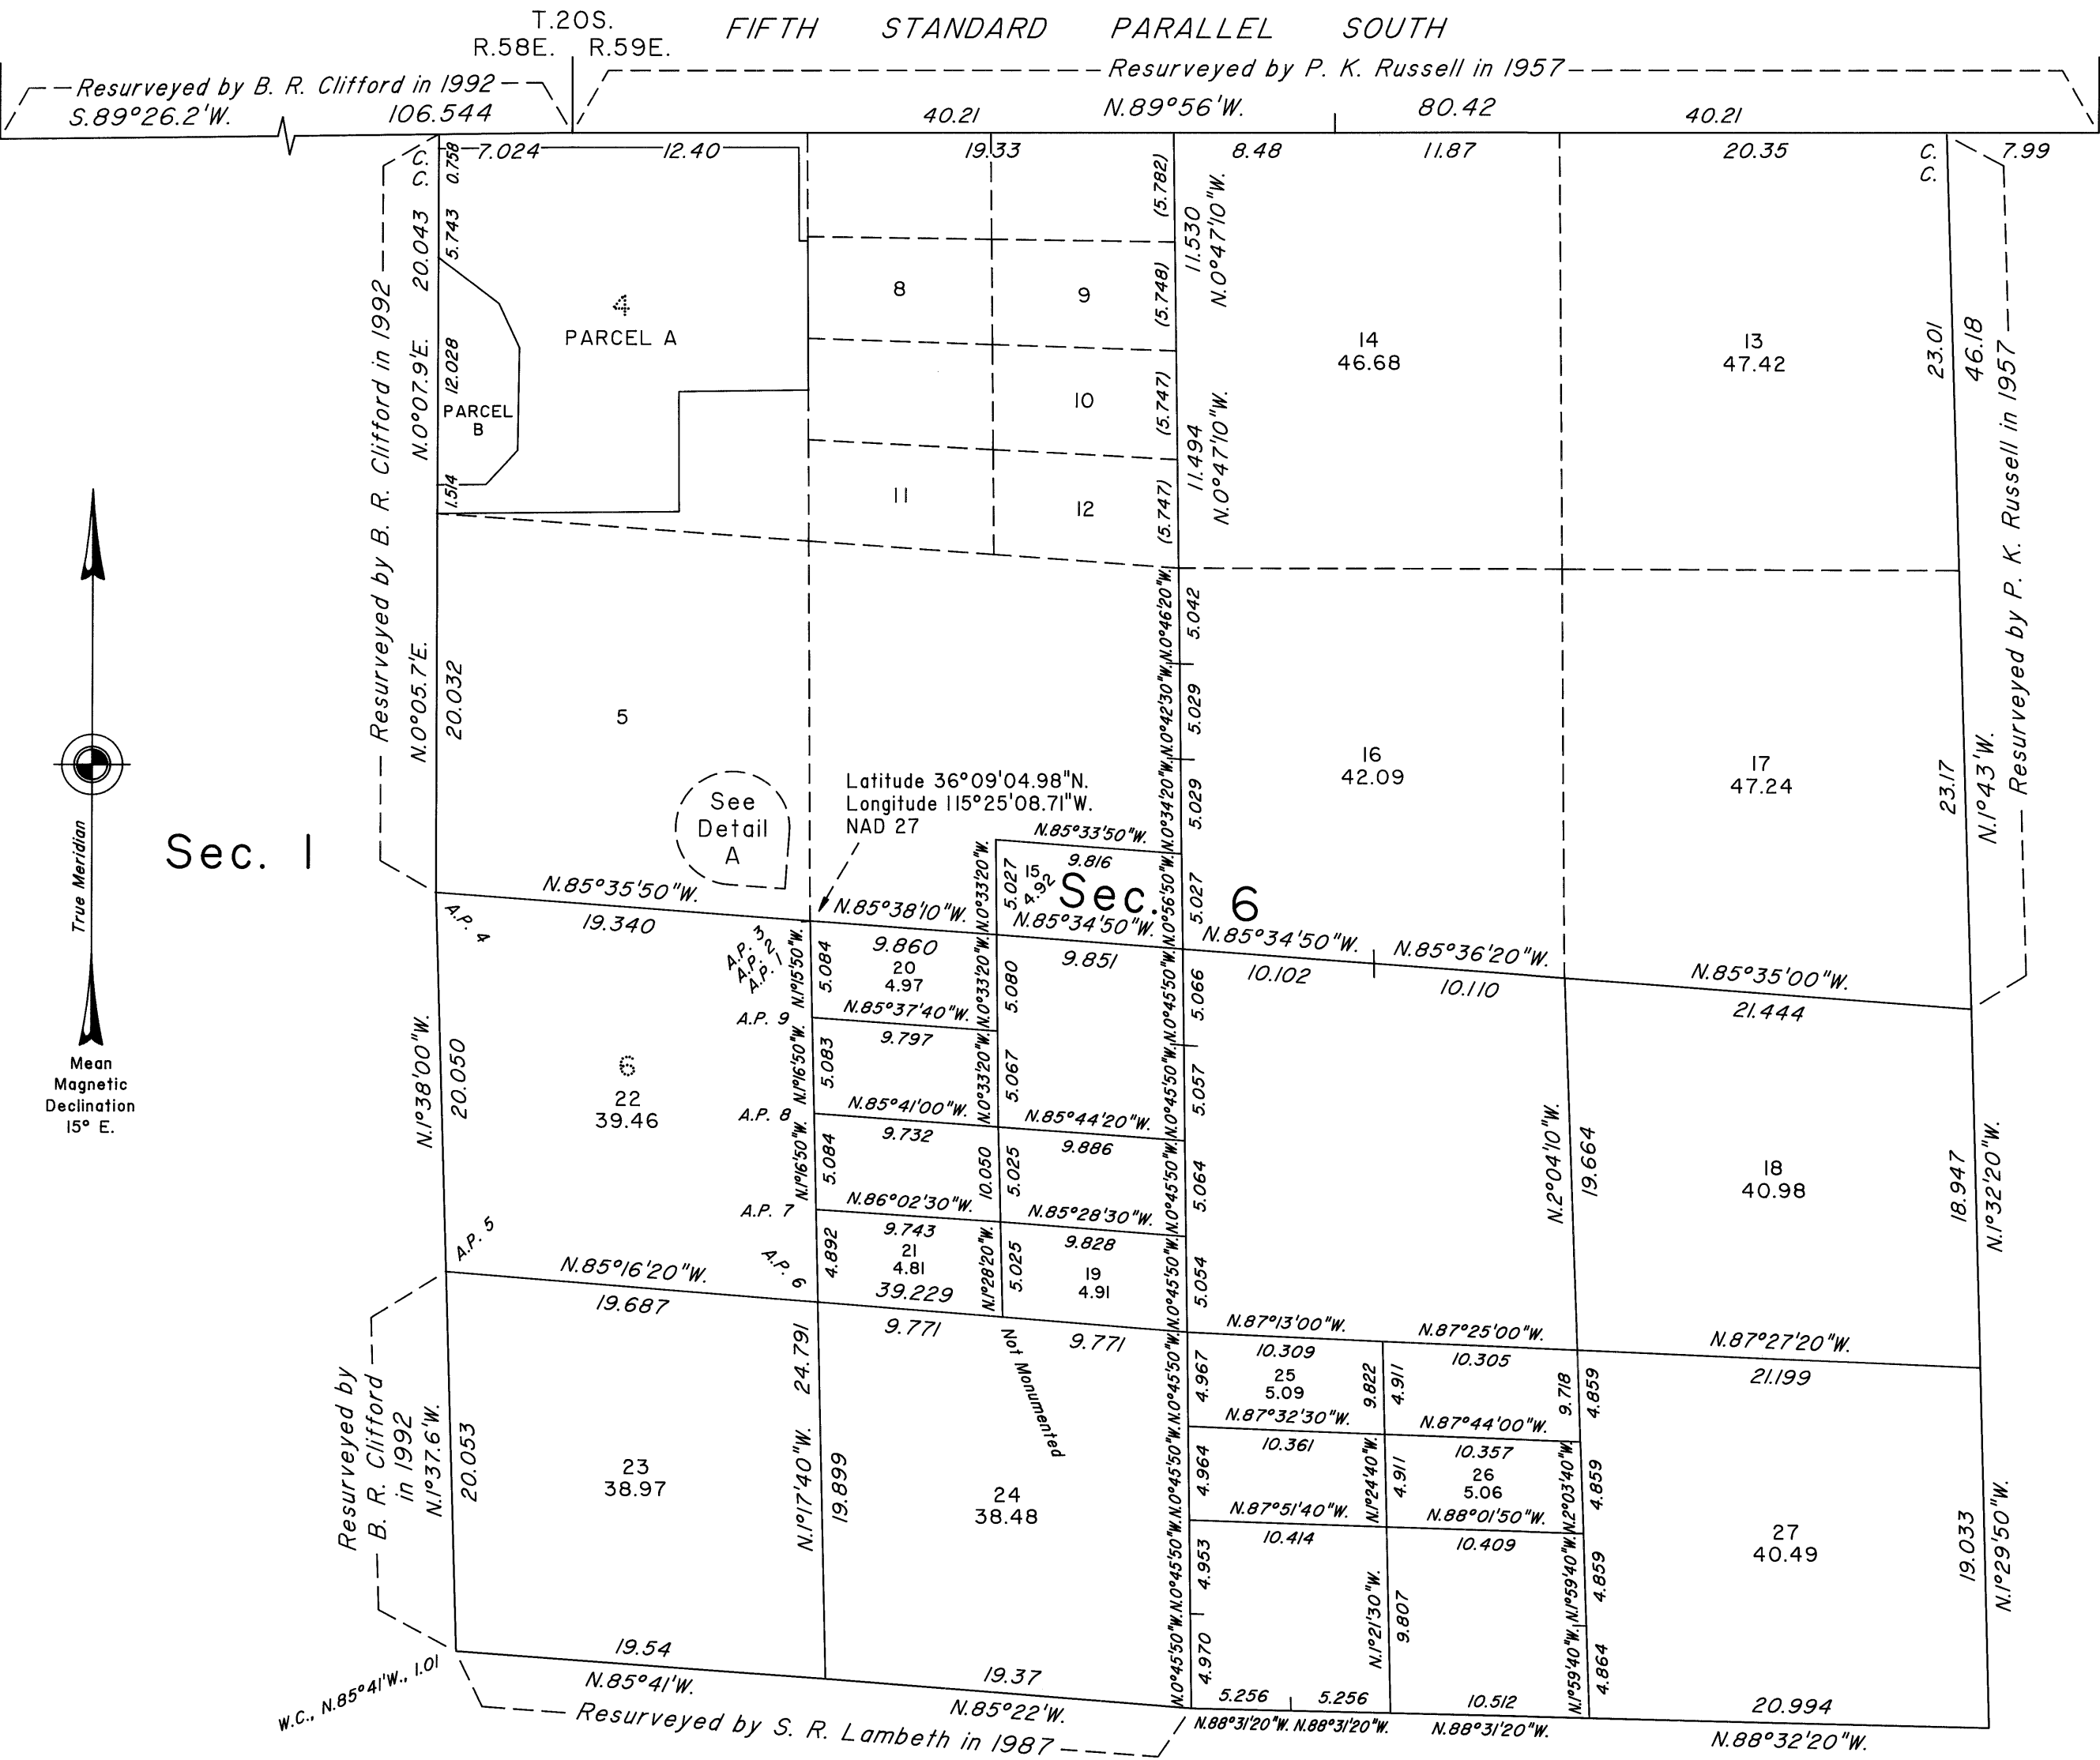

A history of surveys is contained in the field notes.

This plat represents the dependent resurvey of a portion of the west boundary, a portion of the subdivisional lines and portions of the subdivision of section 6, the corrective resurvey of portions of the subdivision of section 6 designed to restore the corners in their true original locations according to the best available evidence, the further subdivision of section 6, and the metes-and-bounds survey of lot 22, section 6, Township 21 South, Range 59 East, Mount Diablo Meridian, Nevada.

Except as indicated hereon, the lottings and areas are as shown on the plat approved September 3, 1881, the supplemental plat of section 6 accepted March 19, 1956, the plat accepted May 7, 1959 and the plat accepted February 12, 1992.

Survey executed by Richard A. Zaninovich and Robert H. Thompson, Cadastral Surveyors, beginning February 8, 1995, and completed August 23, 2004, pursuant to Special Instructions dated January 12, 1995, and Supplemental Special Instructions dated April 22, 1996, for Group No. 750, Nevada.

UNITED STATES DEPARTMENT OF THE INTERIOR
BUREAU OF LAND MANAGEMENT


Reno, Nevada August 25, 2004

This plat is strictly conformable to the approved field notes, and the survey, having been correctly executed in accordance with the requirements of law and the regulations of this Bureau, is hereby accepted.

For the Director

David J. Clark

Acting Chief Cadastral Surveyor, Nevada

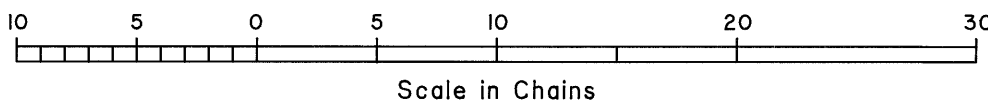

61

RHT

T.21S., R.59E., M.D.M.