



JUL 20 1953
AM PM
7 8 9 10 11 12 1 2 3 4 5 6

Sec. 33

Sec. 34

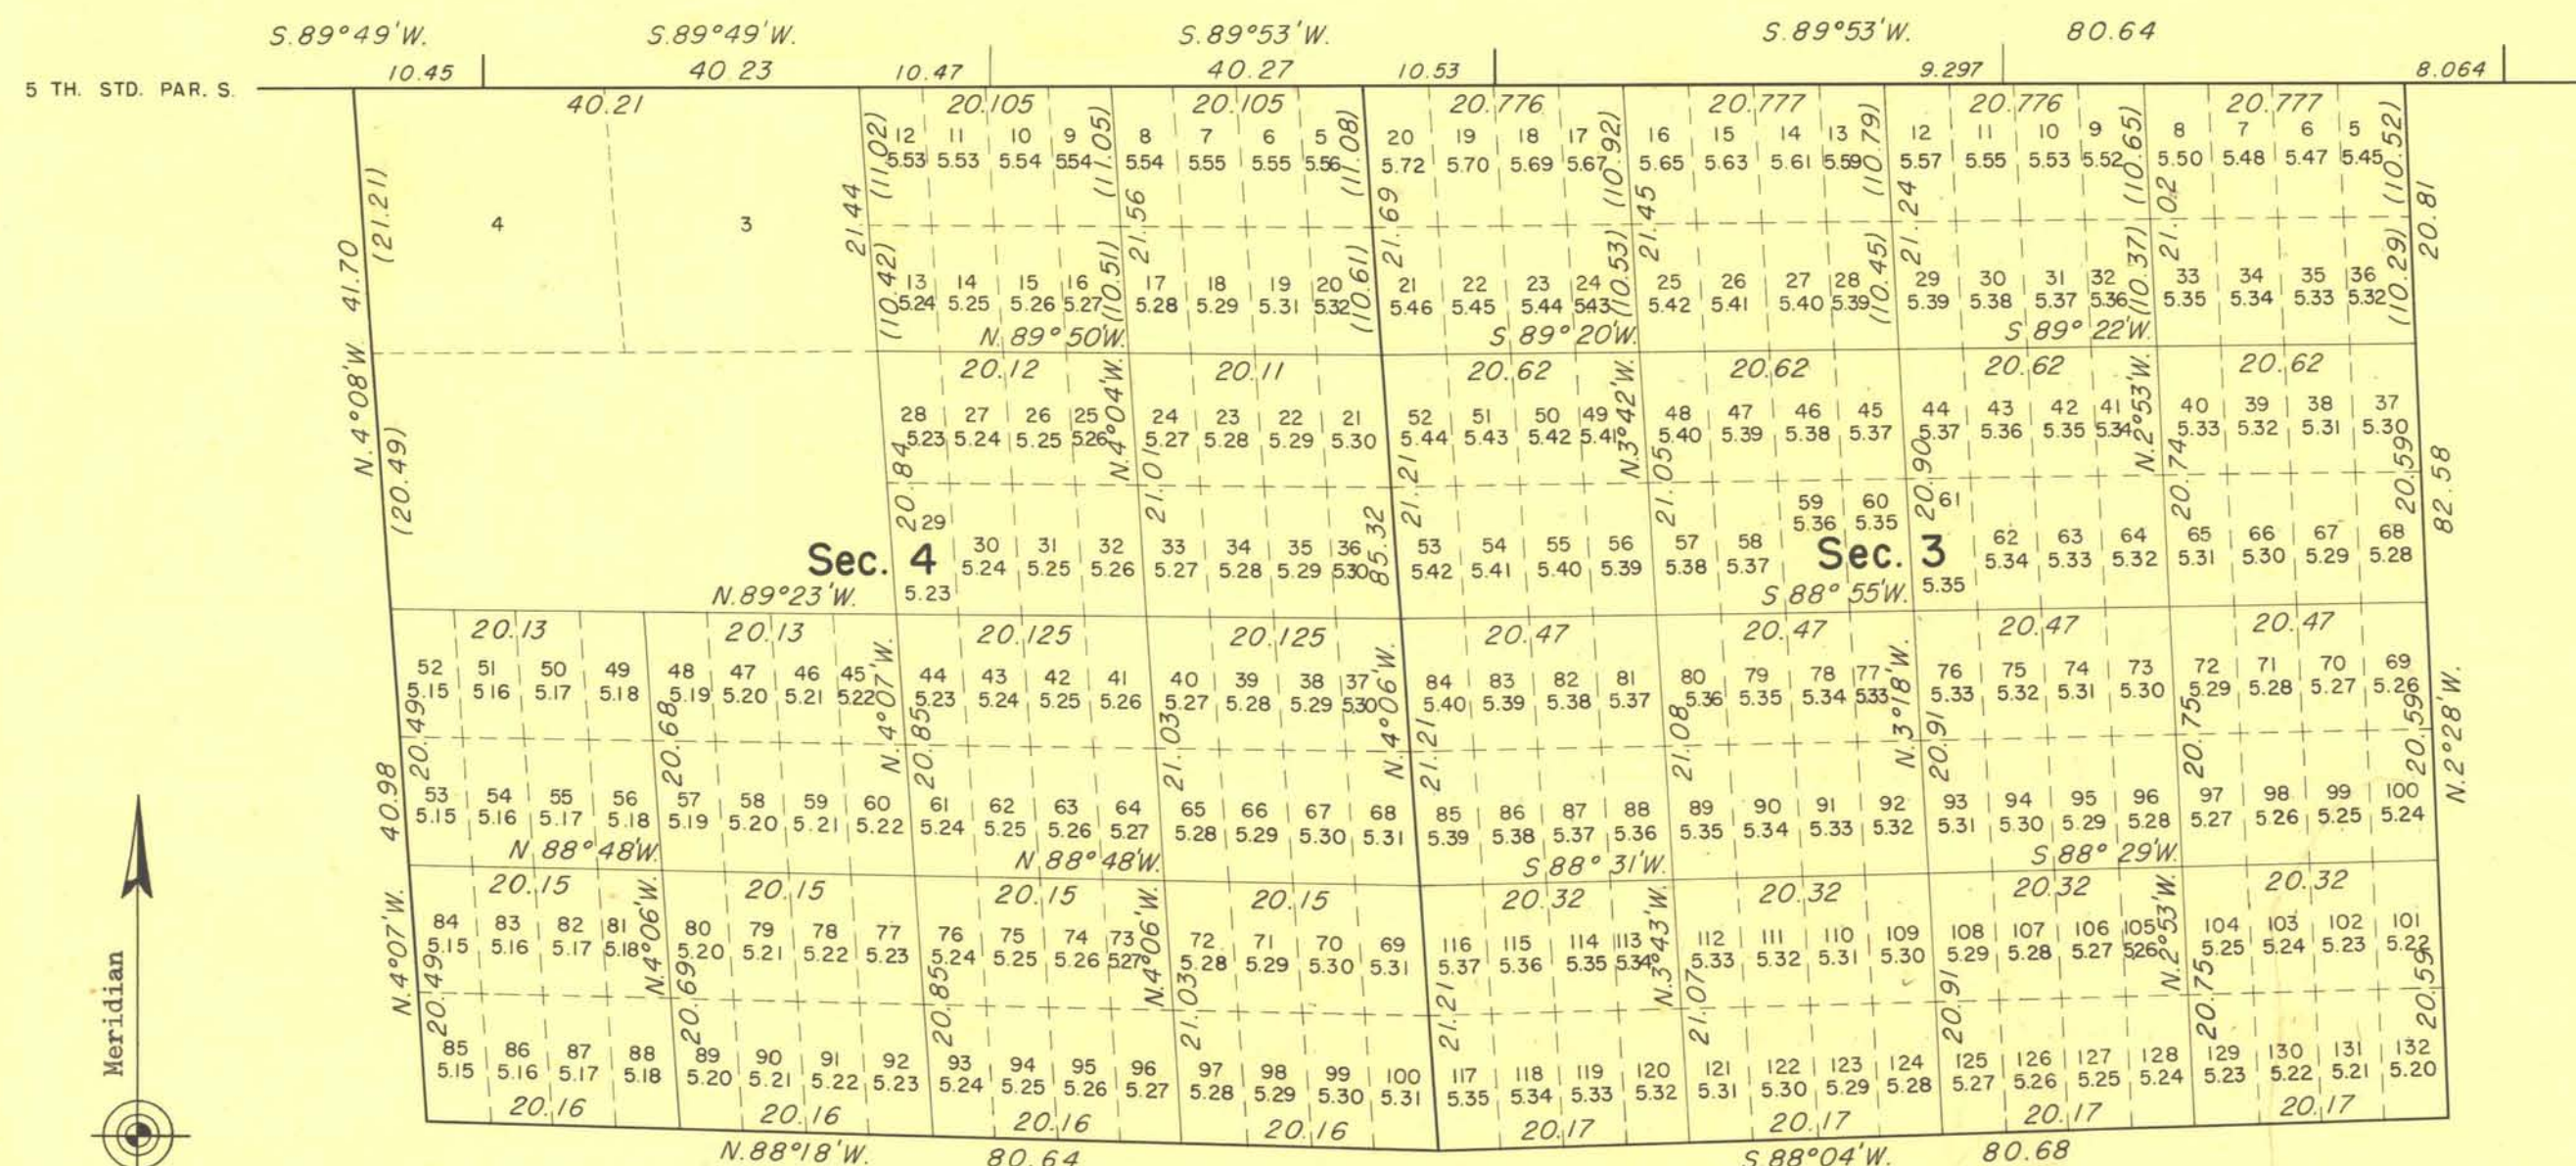

This plat represents a retracement and reestablishment of portions of the original township boundary and subdivisional lines designed to restore the corners in their original locations according to the best available evidence. The lottings and areas are as shown on the plat approved September 3, 1881, except as new areas are shown hereon. This plat also represents a subdivision of the sections.

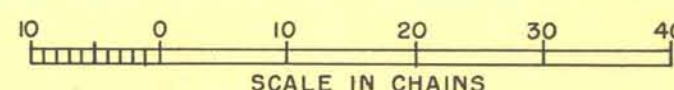

Area Resurveyed: 1,354.60 Acres

Resurvey of portions of the north boundary and subdivisional lines and survey of the subdivision of section lines executed by Quintin Campbell and Edward A. Taylor, Cadastral Engineers, January 28 to April 16, 1952, under Special Instructions for Group 357 Nevada, dated November 6, 1951.

UNITED STATES DEPARTMENT OF THE INTERIOR
BUREAU OF LAND MANAGEMENT
Washington, D. C., June 8, 1953

This plat is strictly conformable to the approved field notes, and the survey, having been correctly executed in accordance with the requirements of law and the regulations of this Bureau, is hereby accepted.

For the Administrator

Assistant Chief, Division of
Cadastral Engineering