


TOWNSHIP 21 SOUTH, RANGE 60 EAST, MOUNT DIABLO MERIDIAN, NEVADA

DEPENDENT RESURVEY AND SUBDIVISION OF SECTIONS

RECEIVED
LAND AND SURVEY OFFICE
RENO, NEVADA
JUL 20 1953
AM 7:19:10 PM 11:12:11 11:21:41 5:06

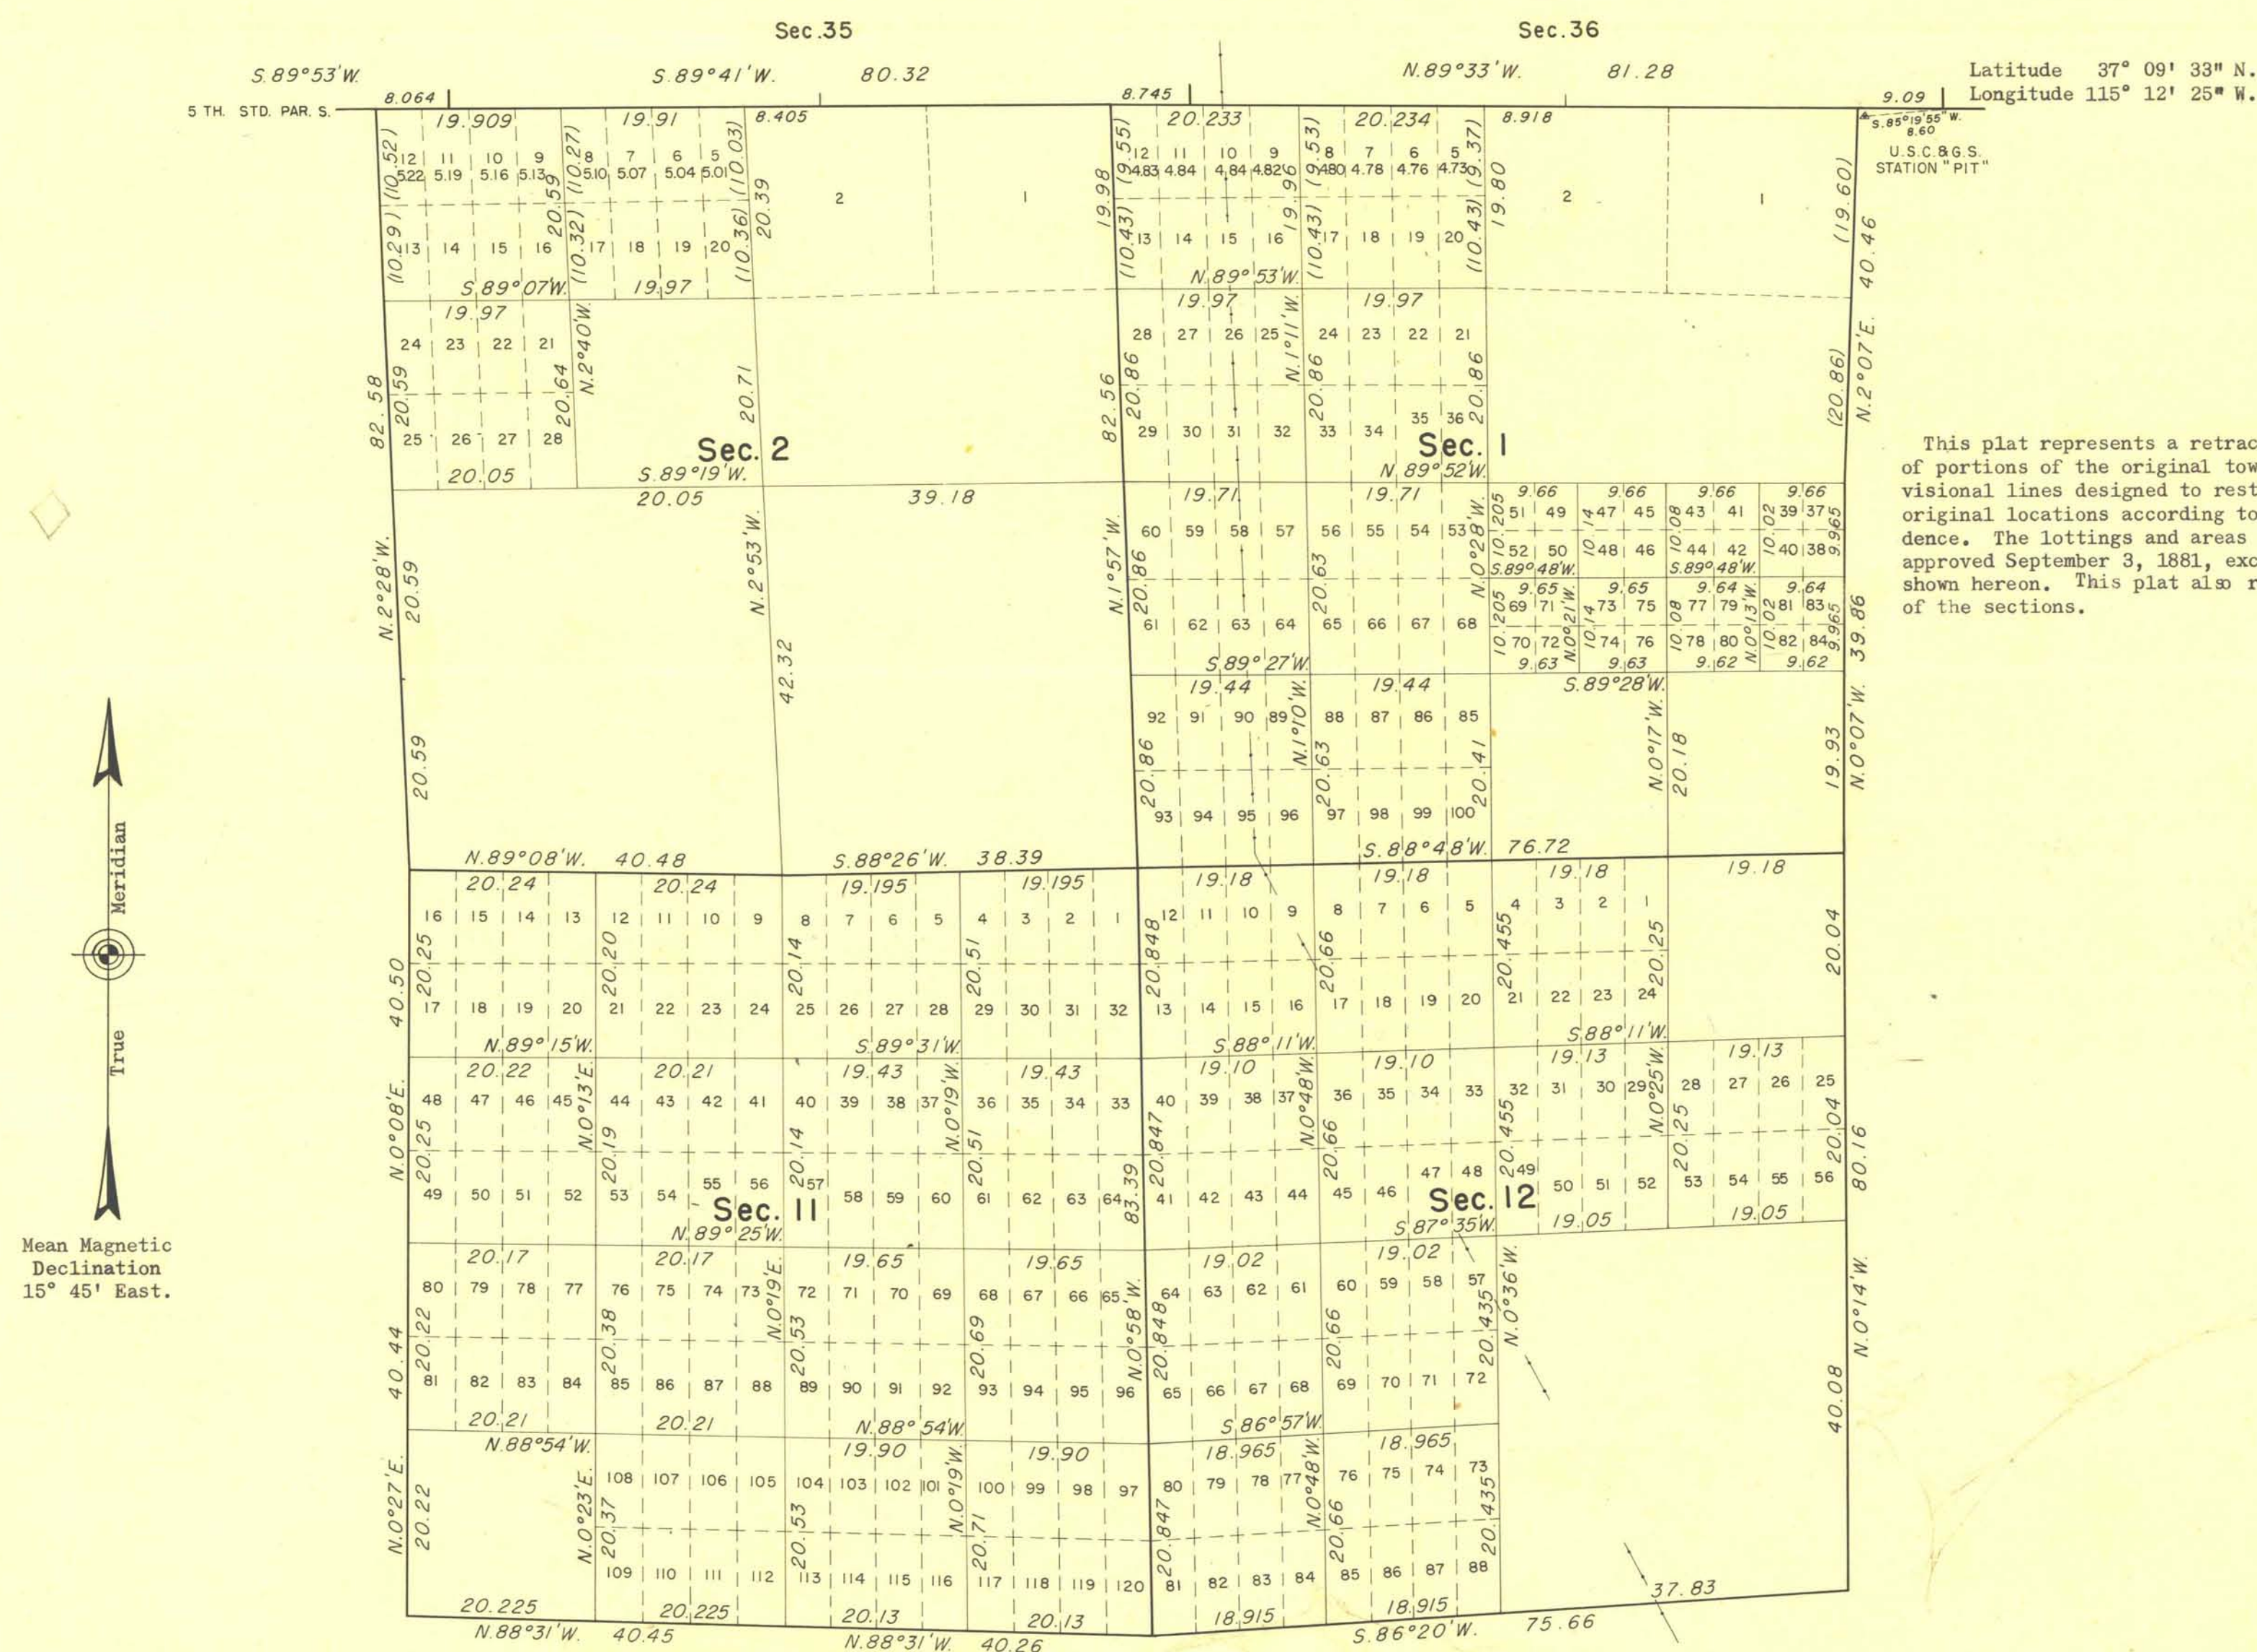

Resurvey of portions of the north and east boundaries and subdivisional lines and survey of the subdivision executed by Quintin Campbell and Edward A. Taylor, Cadastral Engineers, January 28 to April 16, 1952, under Special Instructions for Group 357 Nevada, dated November 6, 1951.

The lots in the N $\frac{1}{2}$ SE $\frac{1}{4}$ of sec. 1 contain 2 $\frac{1}{2}$ acres each.

All lots in secs. 11 and 12, and all new lots in sec. 2 and the west one-half of sec. 1, where areas are not shown herein, contain 5.00 acres each.

2613B
secs. 1, 2, 11, 12 - T.21S, R60E.