


TOWNSHIP 21 SOUTH, RANGE 60 EAST, OF THE MOUNT DIABLO MERIDIAN, NEVADA

DEPENDENT RESURVEY

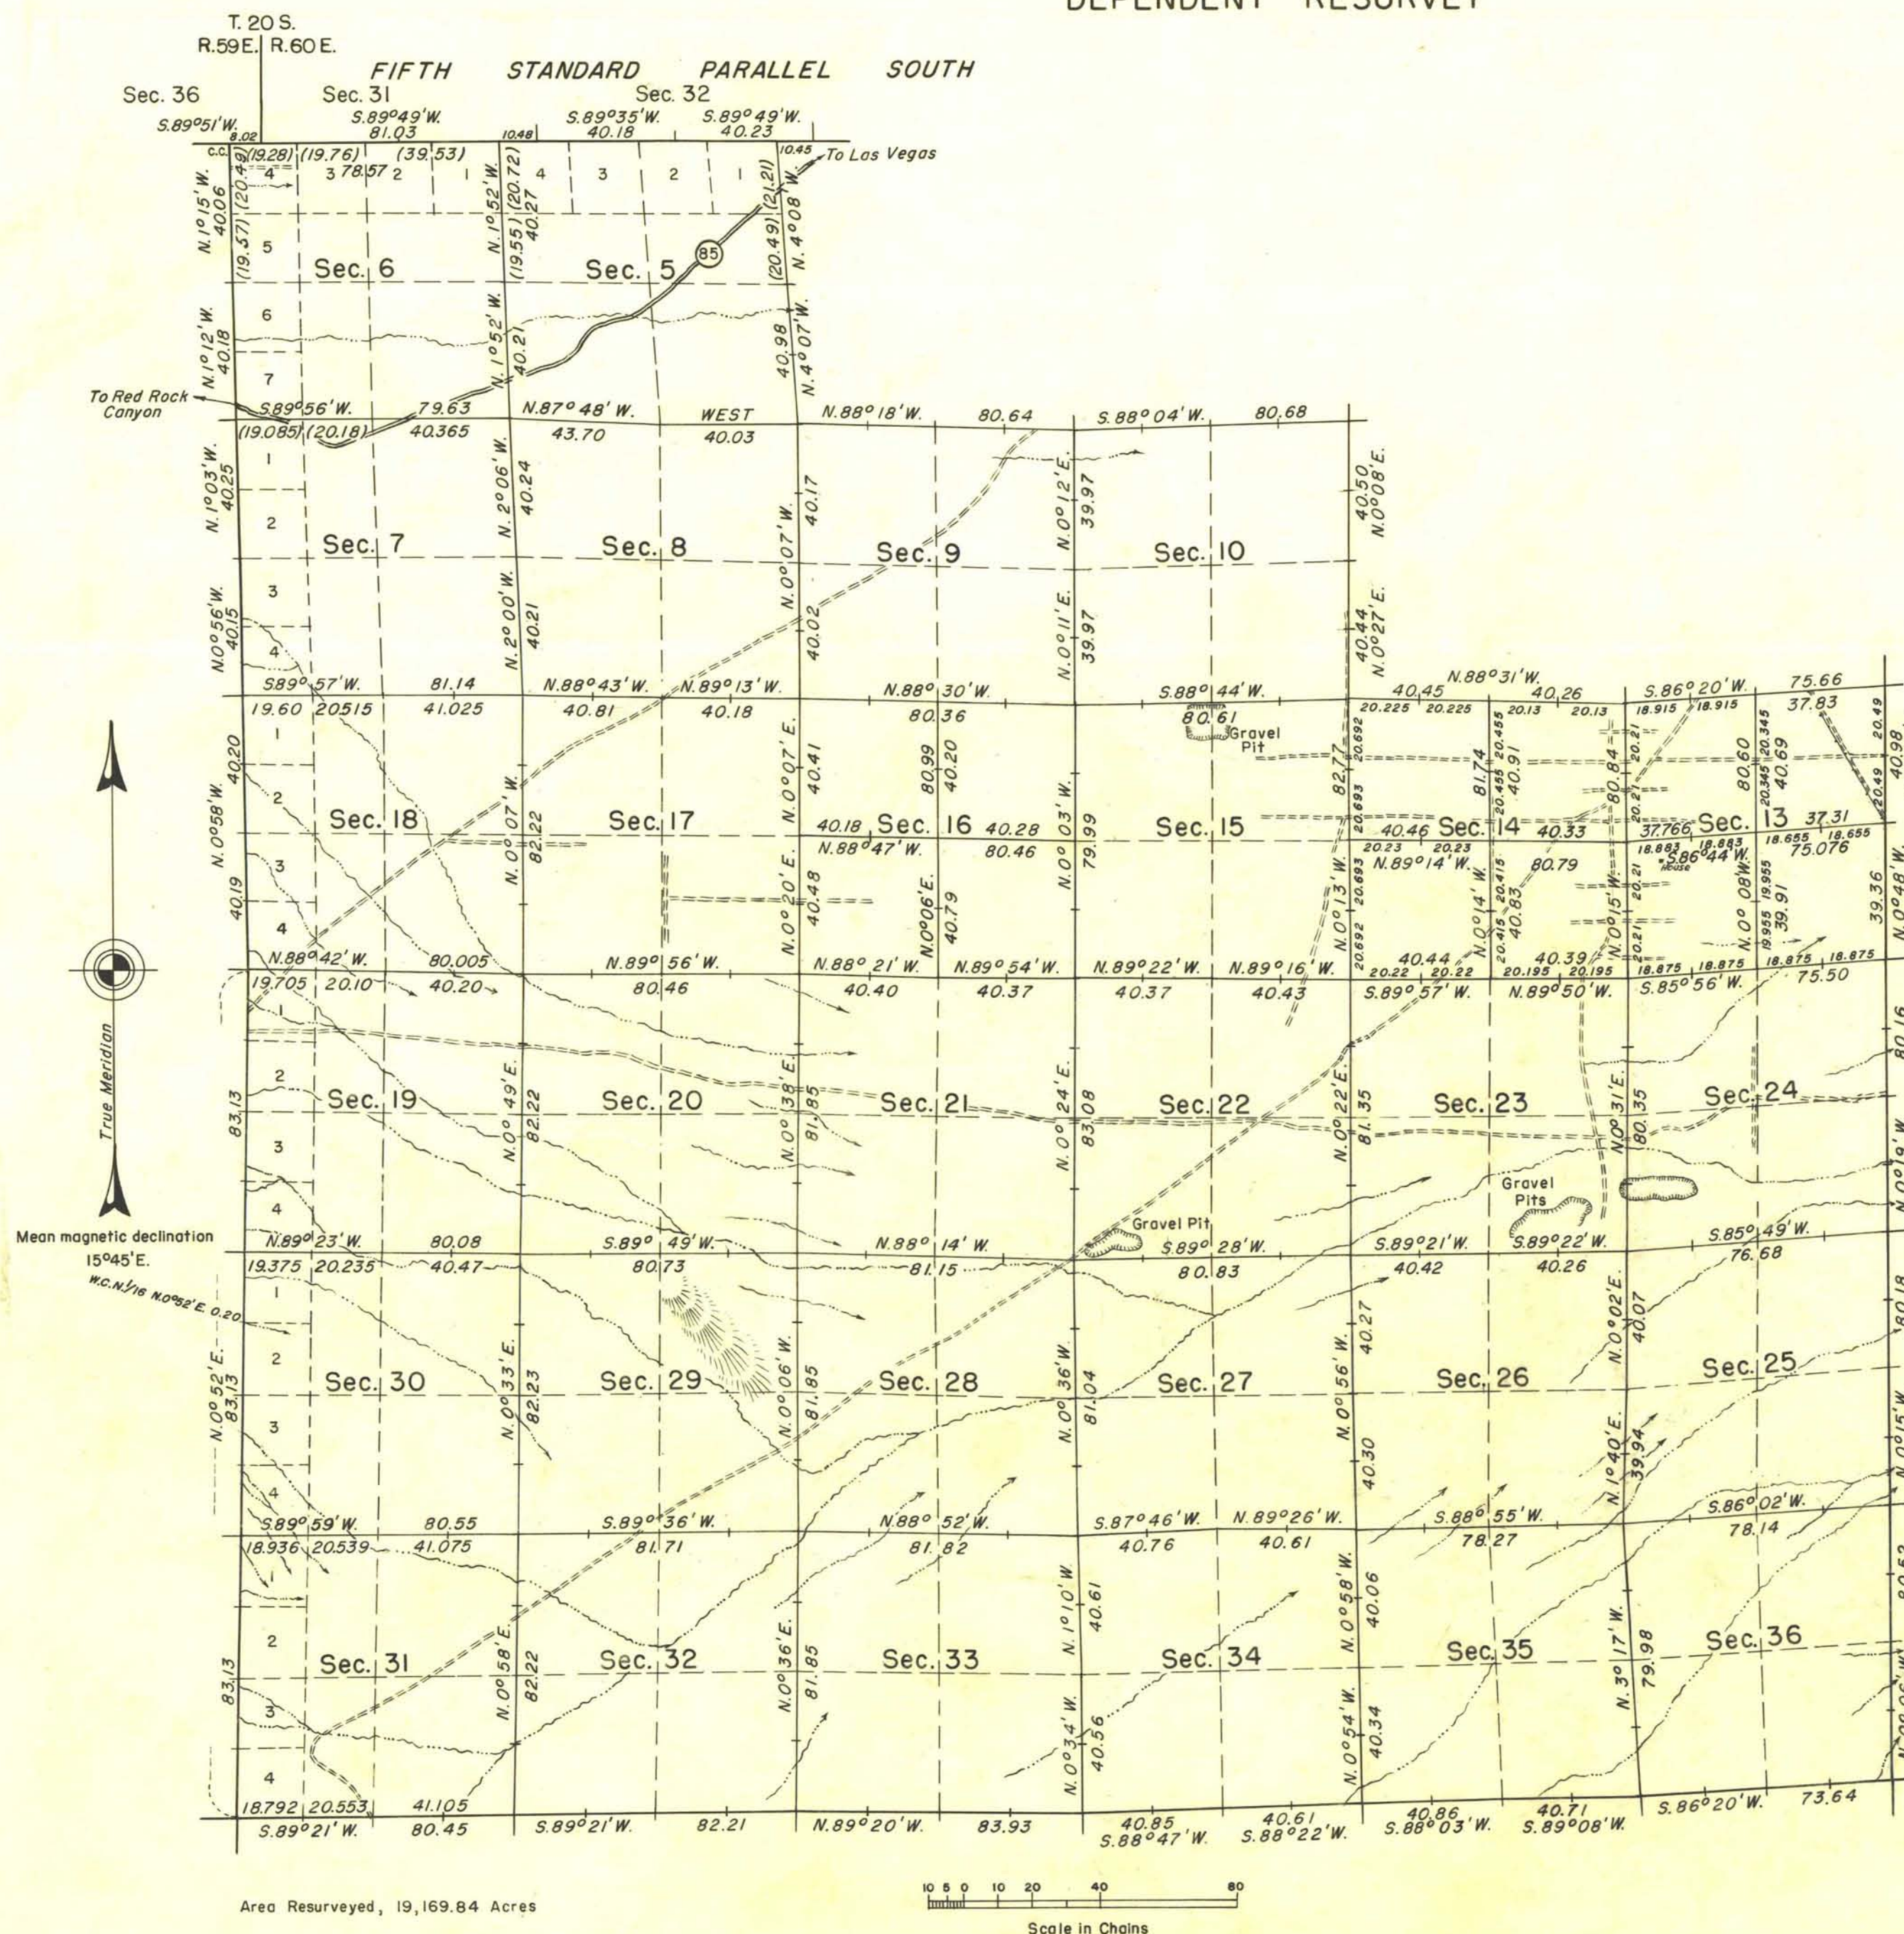

NOTE:
 1/2 Sec. cors. are shown thus +.
 Except where indicated otherwise on
 the plat, the 1/2 sec. cors. are set at
 midpoint between controlling corners.

History of earlier surveys is contained
 in the field notes.

This plat represents a dependent resurvey
 of a portion of the Fifth Standard
 Parallel South through Range 60 East, the
 west boundary and portions of the east
 boundary and subdivisional lines designed
 to restore the corners in their original
 locations according to the best available
 evidence; also the subdivision of secs. 13,
 14, and 16. Lotting and areas are as
 shown on plat approved September 3, 1881.

Survey executed by Woodrow H. Sylvester,
 March 18 to May 6, 1955, under suppl-
 mental special instructions dated Nov. 17,
 1954, for Group 357, Nevada.

UNITED STATES DEPARTMENT OF THE INTERIOR
 BUREAU OF LAND MANAGEMENT
 Washington, D. C. January 10, 1956

This plat is strictly conformable to the
 approved field notes, and the survey,
 having been correctly executed in accord-
 ance with the requirements of law and the
 regulations of this Bureau, is hereby
 accepted.

For the Director

Carl G. Harrington

Cadastral Engineering Staff Officer

Latitude 36° 04' 18" N.
 Longitude 115° 12' 25" W.

Area Resurveyed, 19,169.84 Acres

Scale in Chains
 0 10 20 40 80