



TOWNSHIP 21 SOUTH, RANGE 60 EAST, OF THE MOUNT DIABLO MERIDIAN, NEVADA

SUPPLEMENTAL PLAT OF SECTIONS 30 AND 31

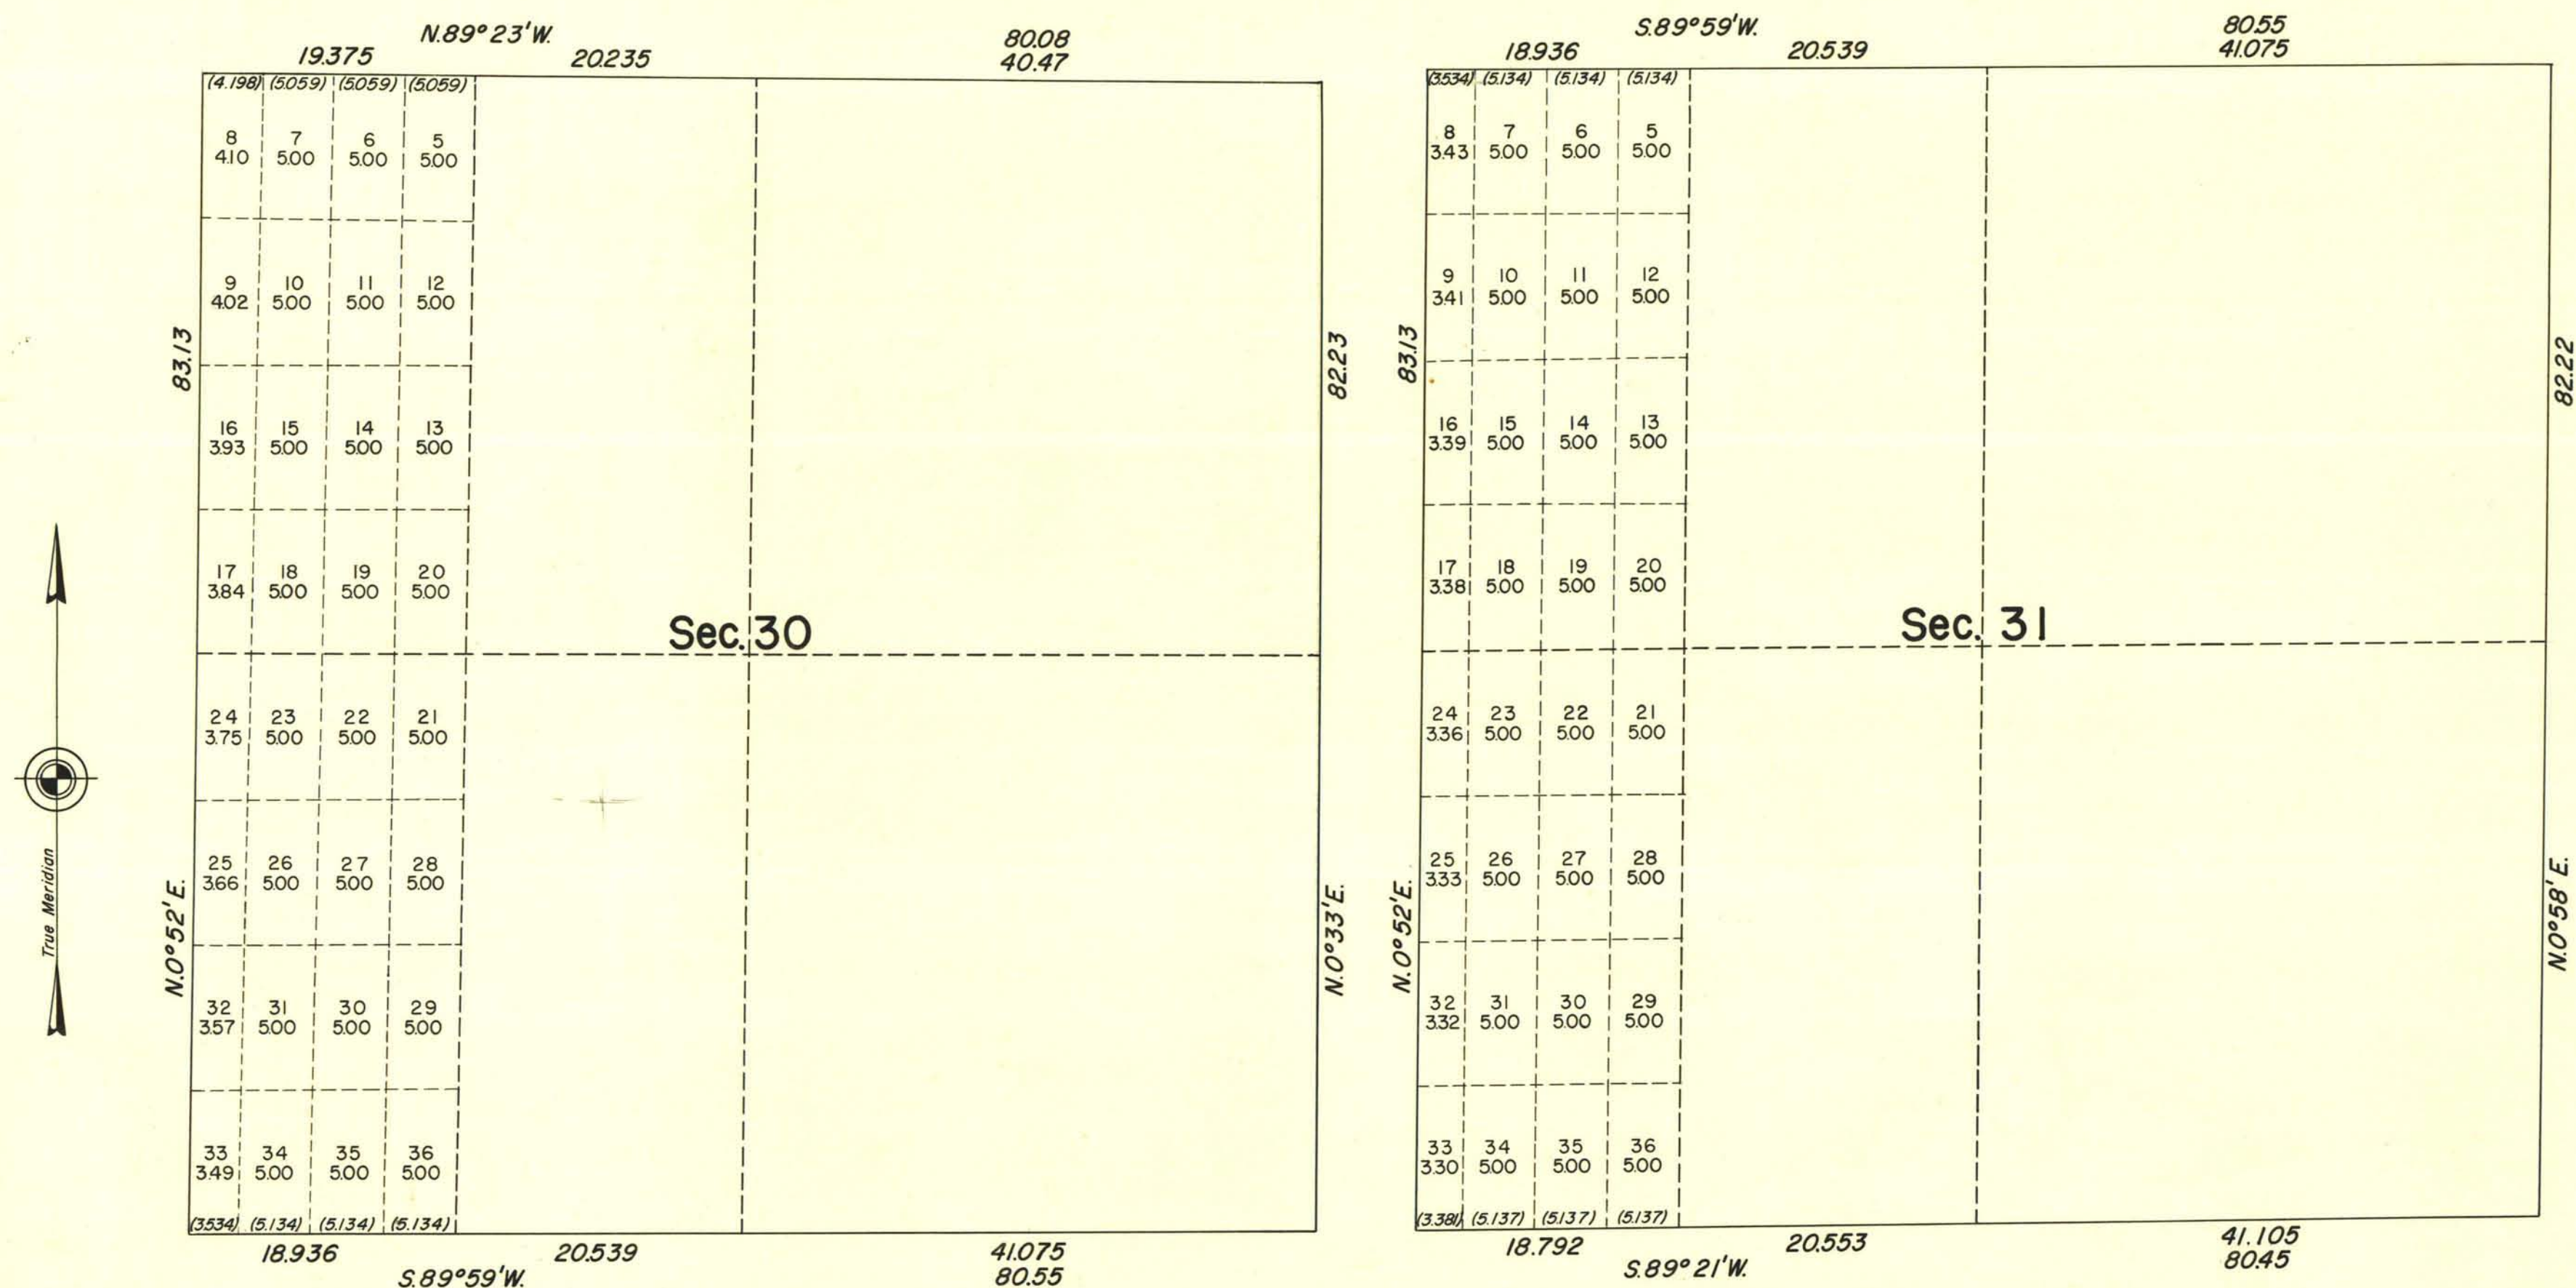

This supplemental plat showing the subdivision of original lots 1, 2, 3, and 4, Sec. 30, and lots 1, 2, 3, and 4, Sec. 31, T. 21 S., R. 60 E., Mount Diablo Meridian, Nevada is based upon plat approved Sept. 3, 1881 and resurvey plat accepted January 10, 1956.

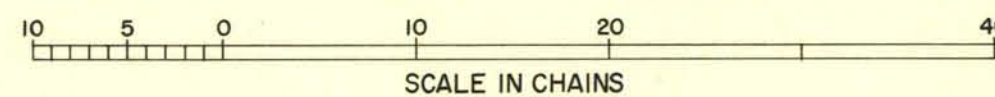

UNITED STATES DEPARTMENT OF THE INTERIOR
BUREAU OF LAND MANAGEMENT
Washington, D. C. March 20, 1956

This plat showing amended lottings, having been correctly prepared in accordance with the regulations, is hereby accepted.

For the Director

Donner Clement

Acting Cadastral Engineering Staff Officer