



TOWNSHIP 21 SOUTH, RANGE 60 EAST, MOUNT DIABLO MERIDIAN, NEVADA

SUPPLEMENTAL PLAT OF SECTION 19

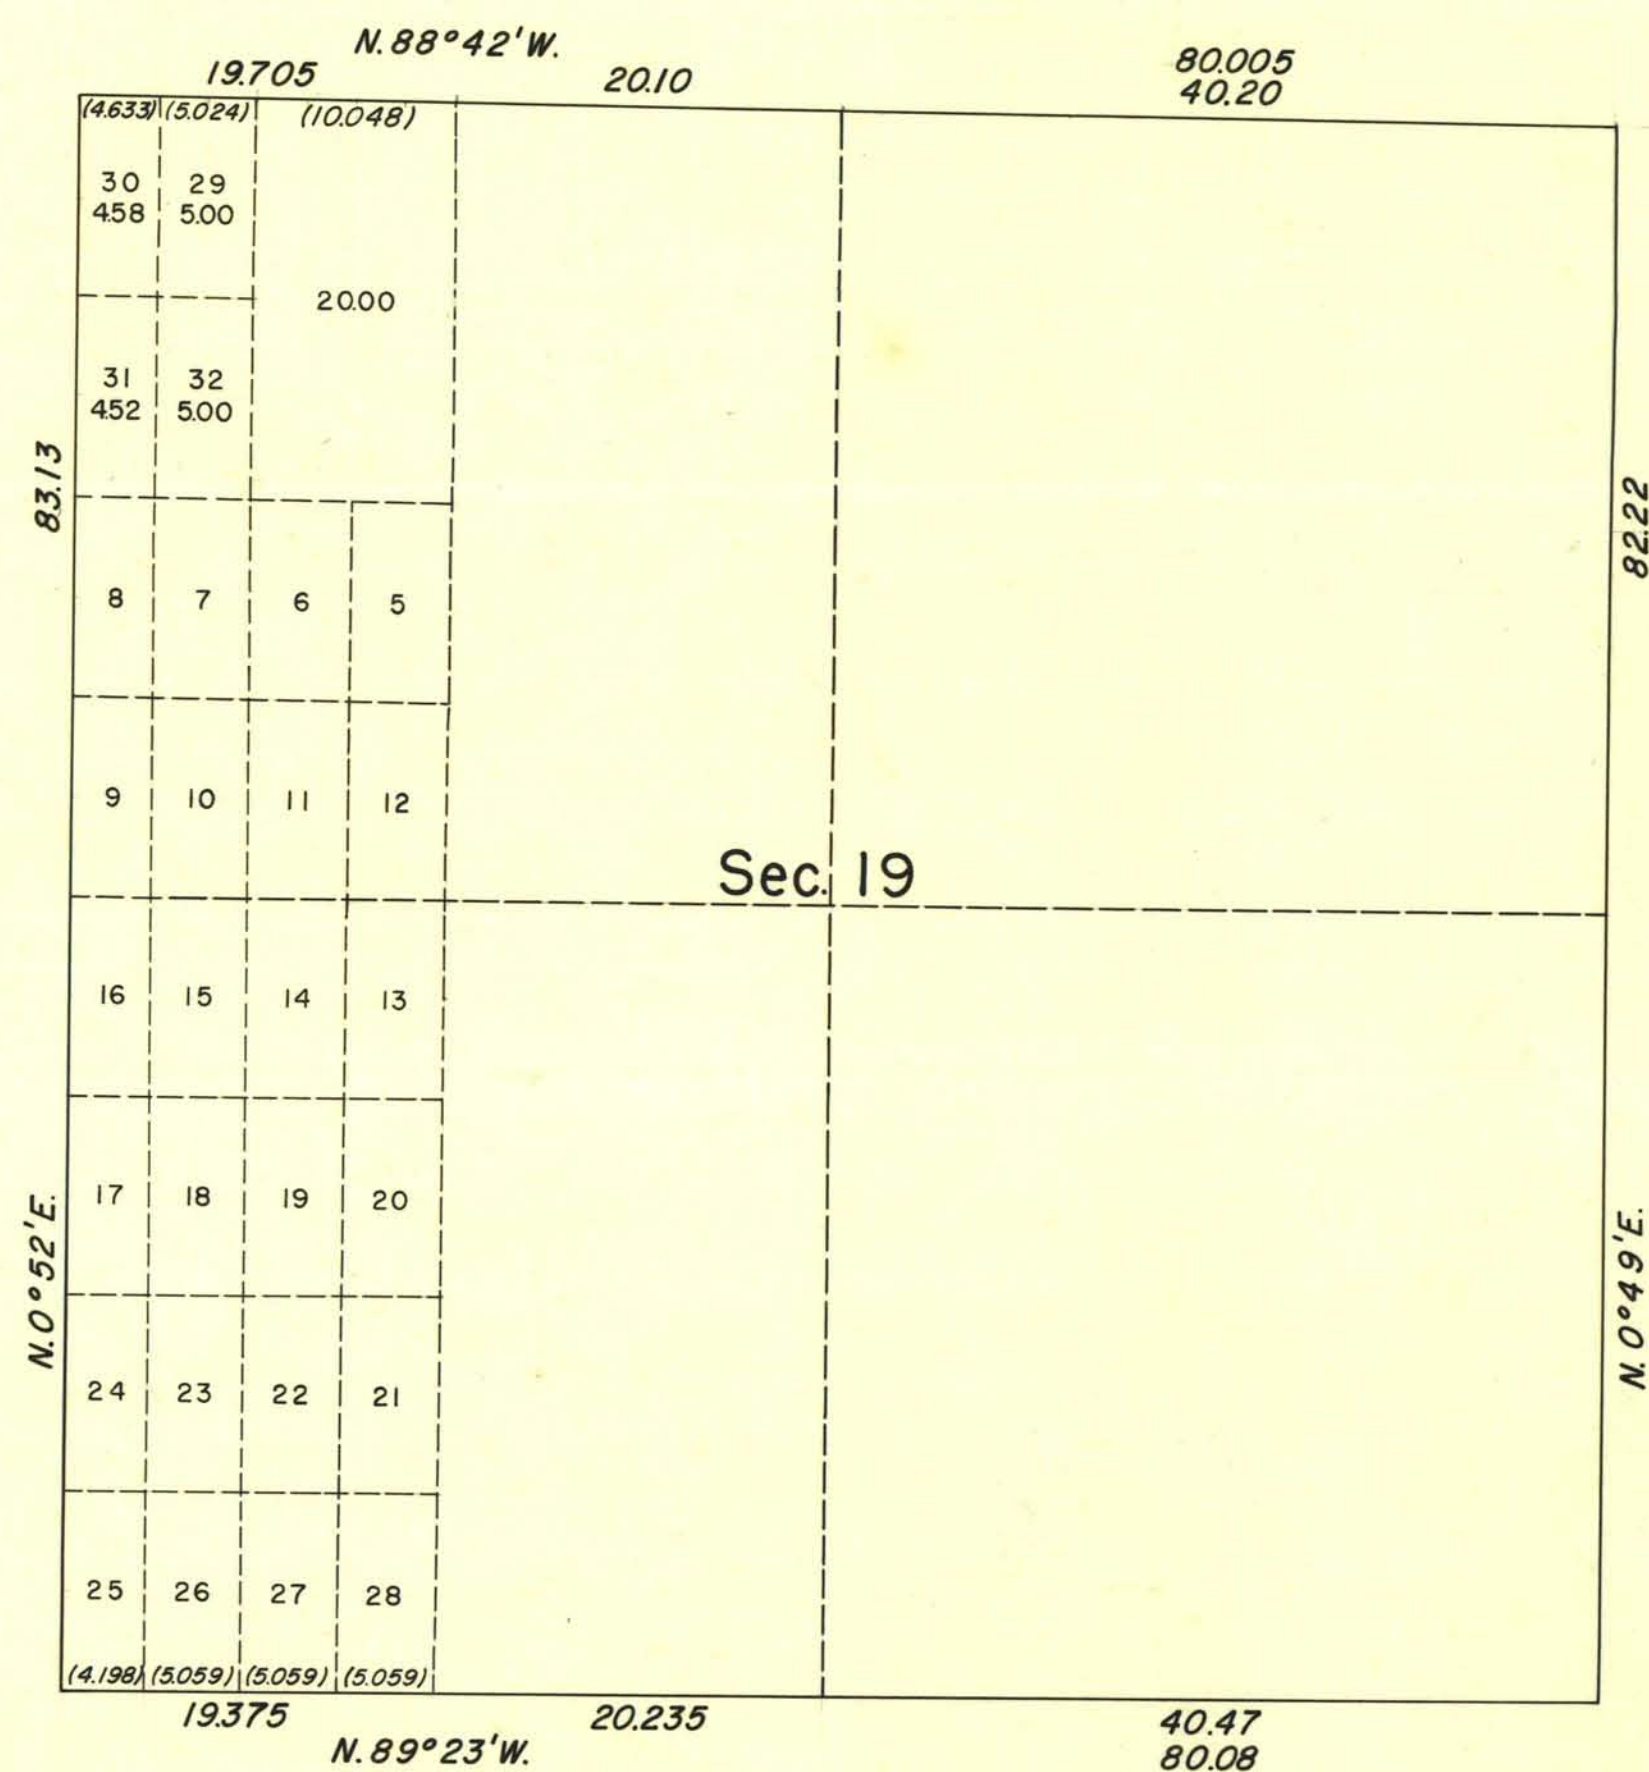

This supplemental plat of sec. 19,
T. 21 S., R. 60 E., Mt. Diablo Meridian,
Nevada, showing the subdivision of
original Lot 1 is based upon plats
approved September 3, 1881, January 10,
1956, and March 20, 1956.

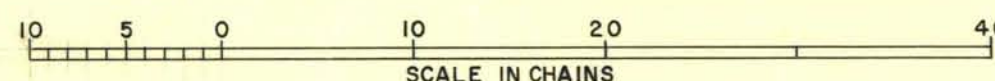

UNITED STATES DEPARTMENT OF THE INTERIOR
BUREAU OF LAND MANAGEMENT
Washington, D. C. October 23, 1956

This plat showing amended lottings, having been correctly prepared in accordance with the regulations, is hereby accepted.

For the Director

Donald Clement
Acting Cadastral Engineering Staff Officer