
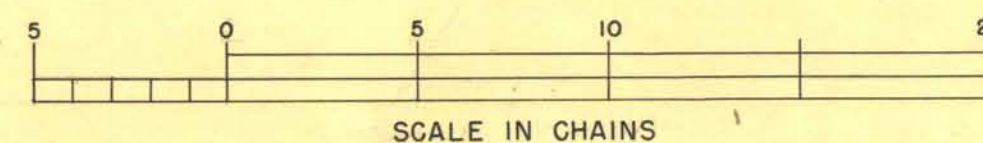


TOWNSHIP 21 SOUTH, RANGE 61 EAST,
MOUNT DIABLO MERIDIAN, NEVADA
SUPPLEMENTAL PLAT OF $W\frac{1}{2}$ OF SECTION 28

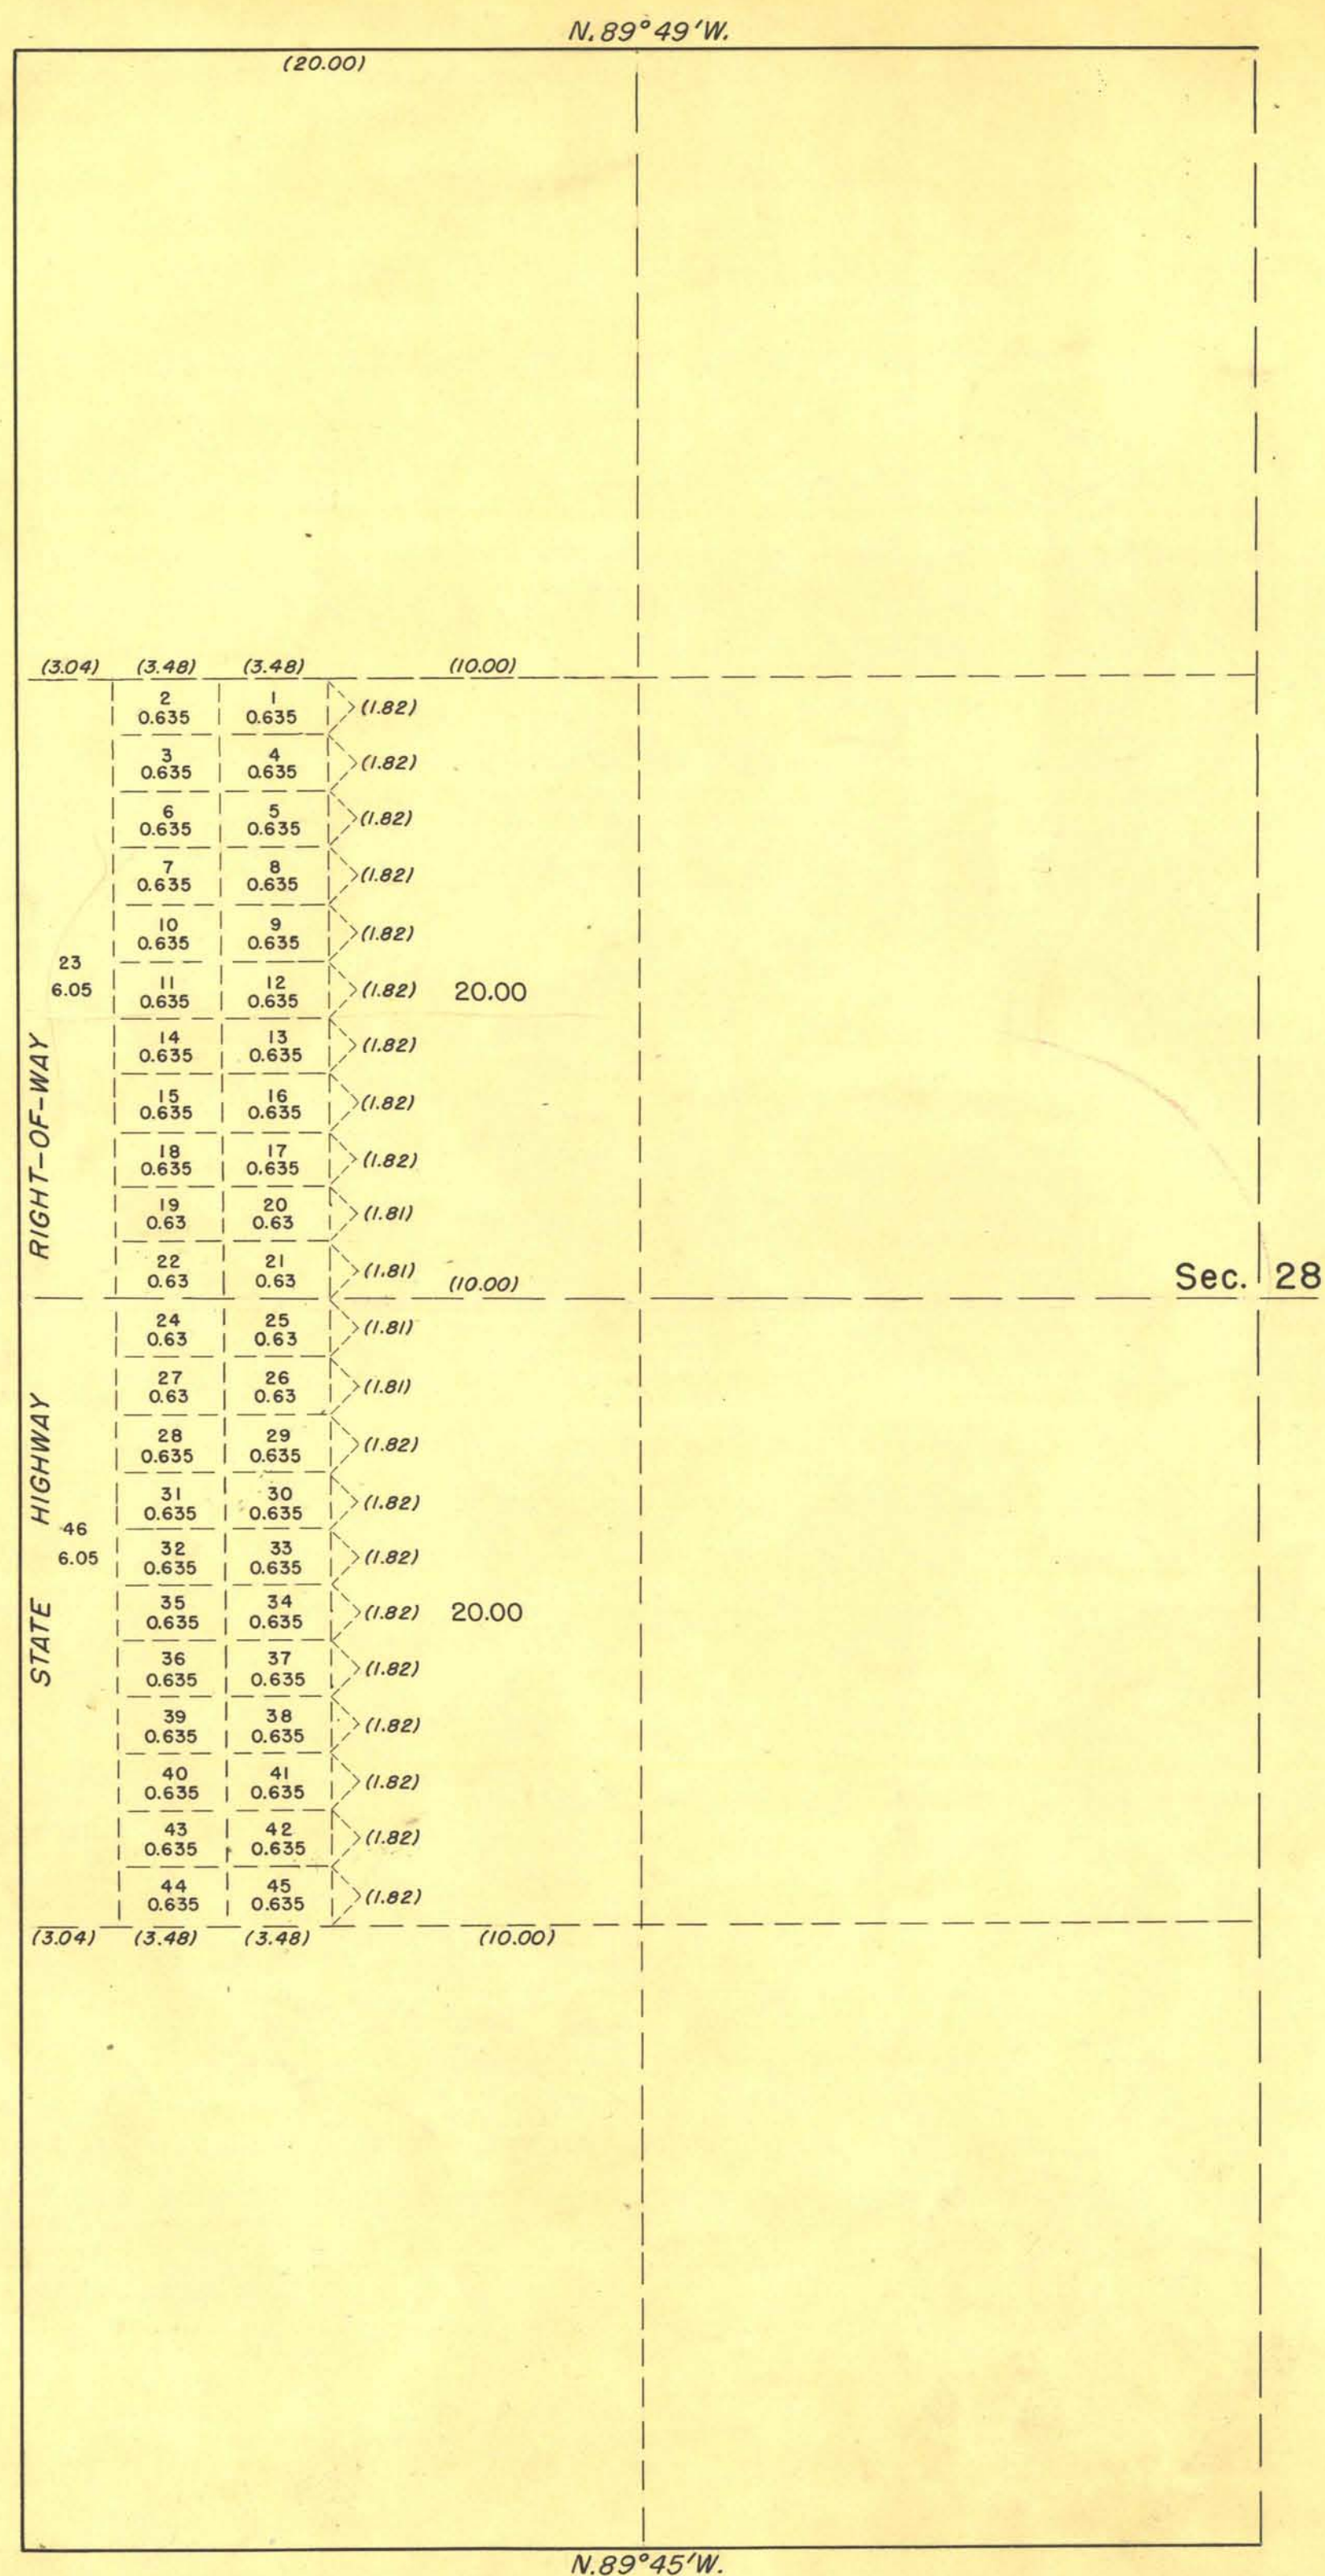

UNITED STATES DEPARTMENT OF THE INTERIOR
BUREAU OF LAND MANAGEMENT

WASHINGTON, D.C., FEBRUARY 4, 1949

THIS PLAT, SHOWING AMENDED LOTTINGS, IS BASED UPON THE
OFFICIAL RECORDS AND, HAVING BEEN CORRECTLY PREPARED IN AC-
CORDANCE WITH THE REGULATIONS, IS HEREBY ACCEPTED.

FOR THE DIRECTOR,

William F. Richards

CHIEF, BRANCH OF SURVEYS.