

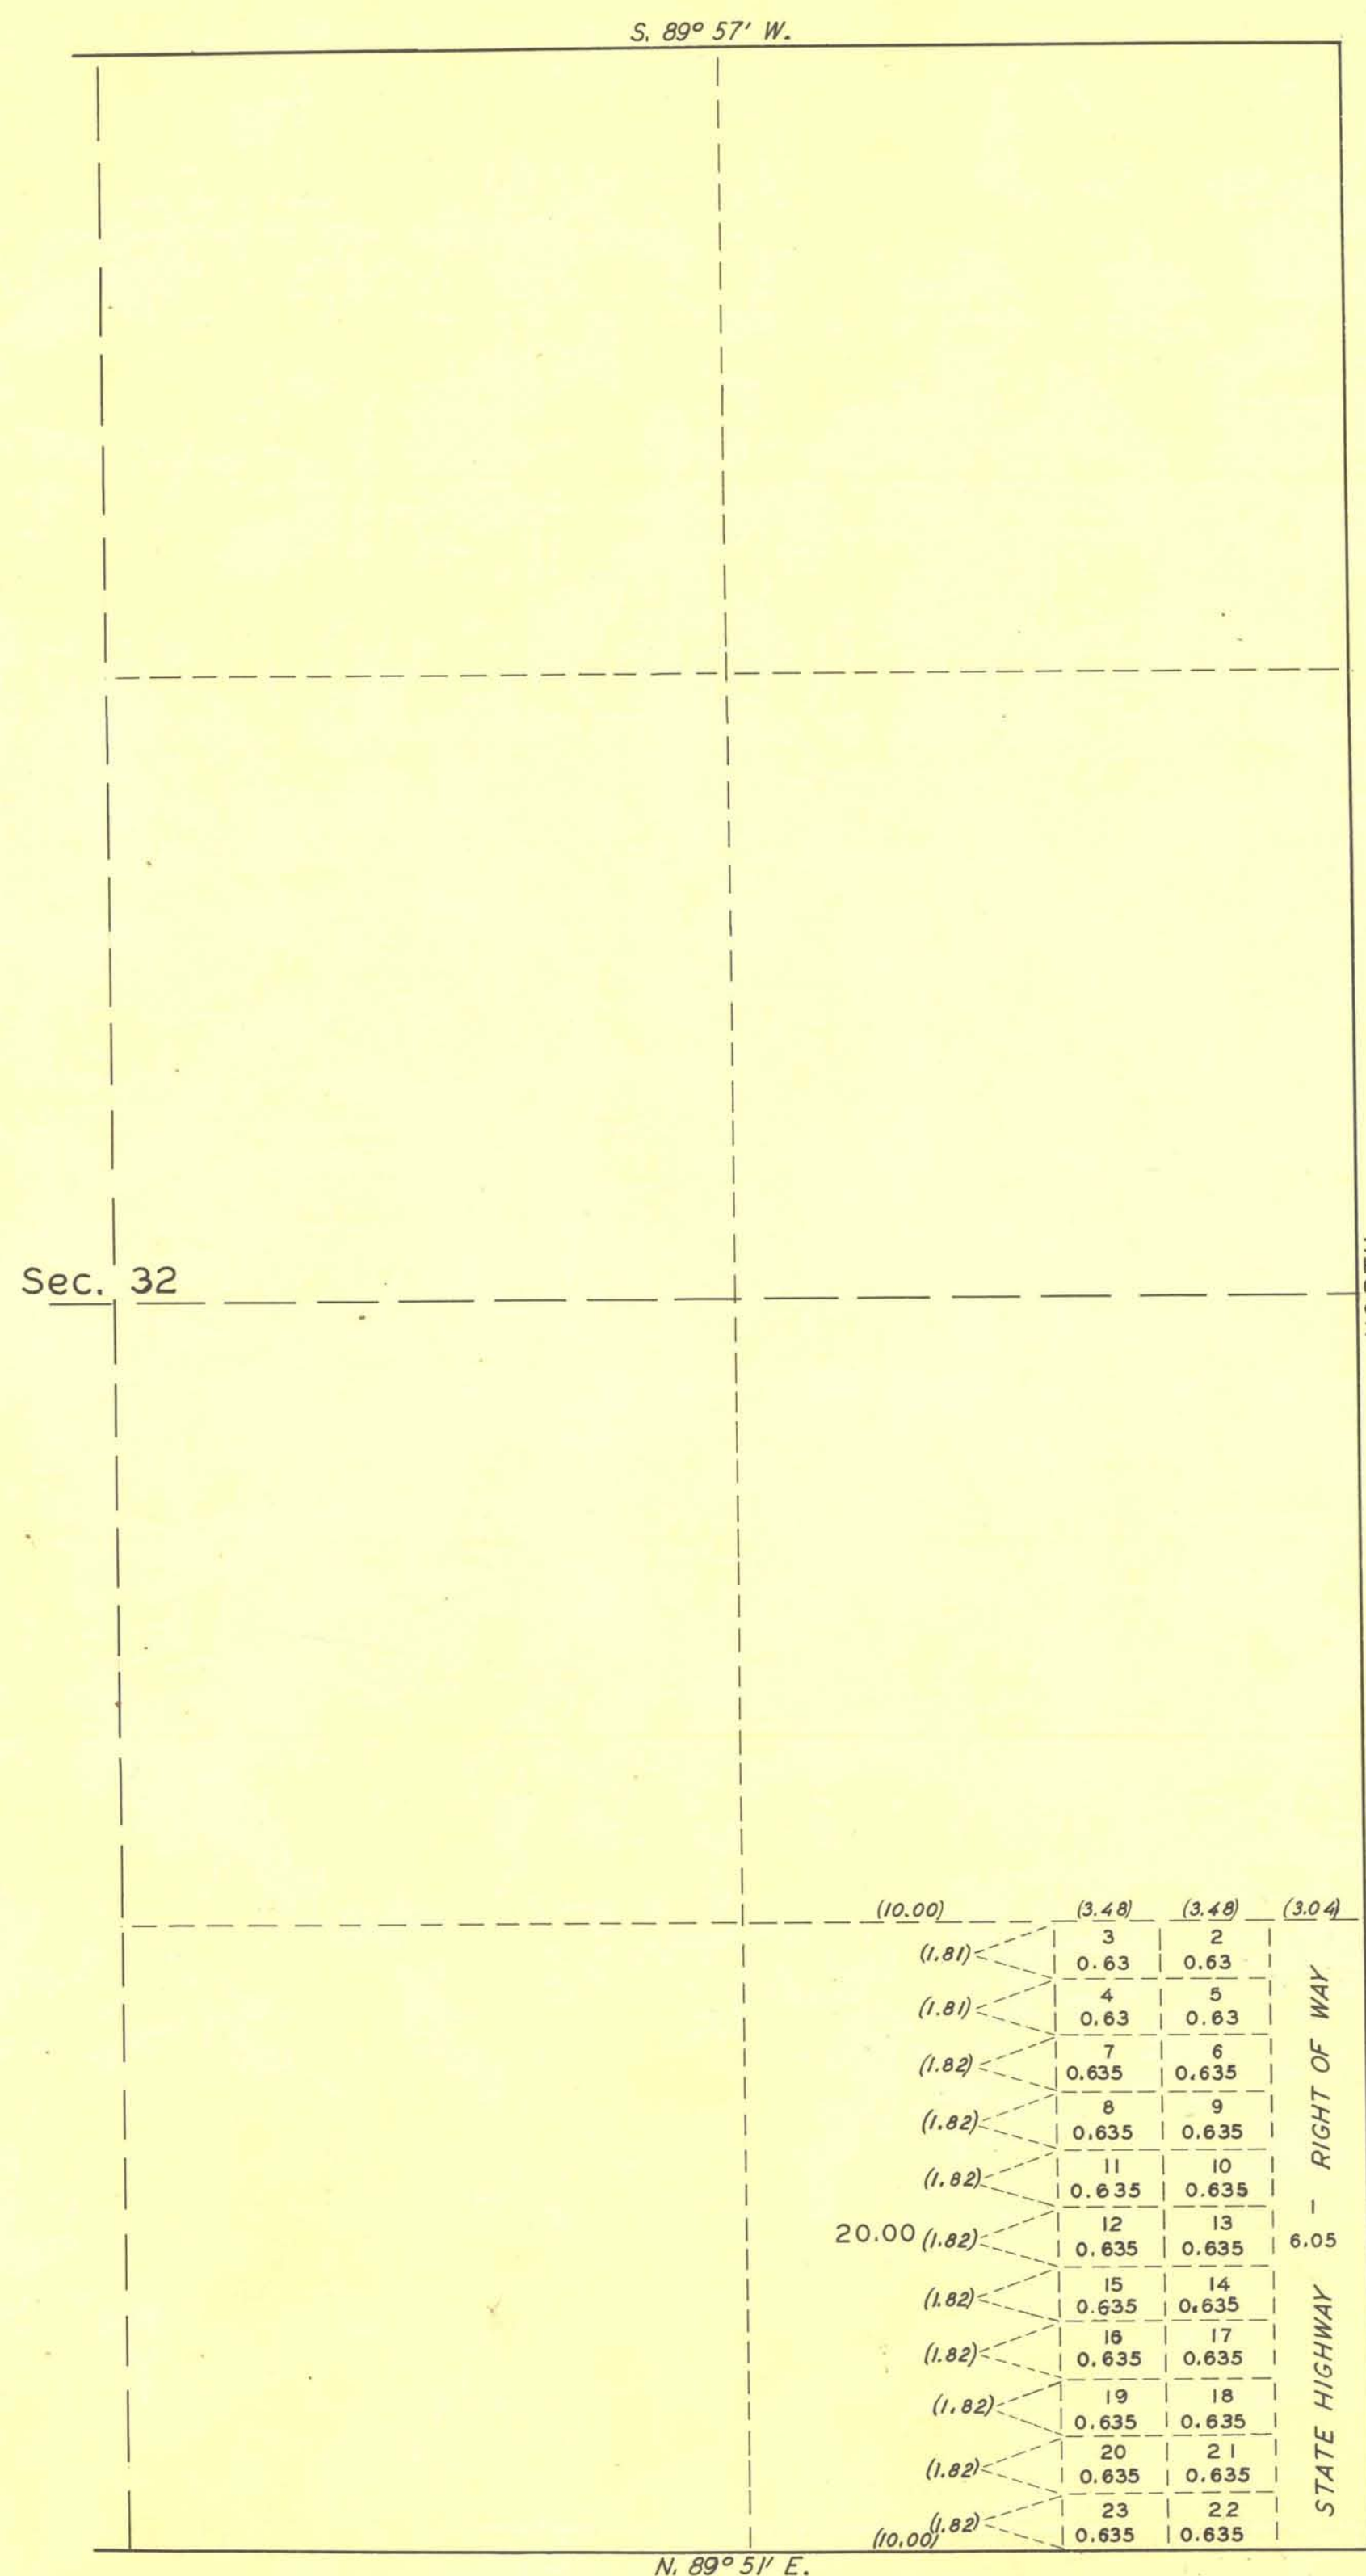


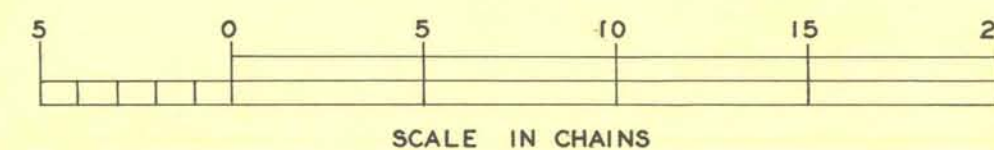

TOWNSHIP 21 SOUTH, RANGE 61 EAST,
MOUNT DIABLO MERIDIAN, NEVADA
SUPPLEMENTAL PLAT OF E $\frac{1}{2}$ SE $\frac{1}{4}$ SE $\frac{1}{4}$ SECTION 32

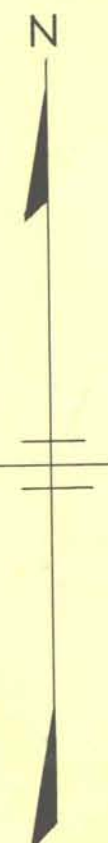

UNITED STATES DEPARTMENT OF THE INTERIOR
BUREAU OF LAND MANAGEMENT
WASHINGTON, D. C., MARCH 16, 1949

THIS PLAT, SHOWING AMENDED LOTTINGS, IS BASED UPON
THE OFFICIAL RECORDS AND, HAVING BEEN CORRECTLY PREPARED
IN ACCORDANCE WITH THE REGULATIONS, IS HEREBY ACCEPTED.

FOR THE DIRECTOR

Earl S. Harrington
CHIEF, DIVISION OF ENGINEERING.