


ORIGINAL

RECEIVED
LAND AND SURVEY OFFICE
RENO, NEVADA
JUL 20 1953
AM 7:09 PM 11:12 1:28 4:56

TOWNSHIP 21 SOUTH, RANGE 61 EAST, MOUNT DIABLO MERIDIAN, NEVADA

DEPENDENT RESURVEY AND SUBDIVISION OF SECTIONS

SHEET 1 OF 4 SHEETS

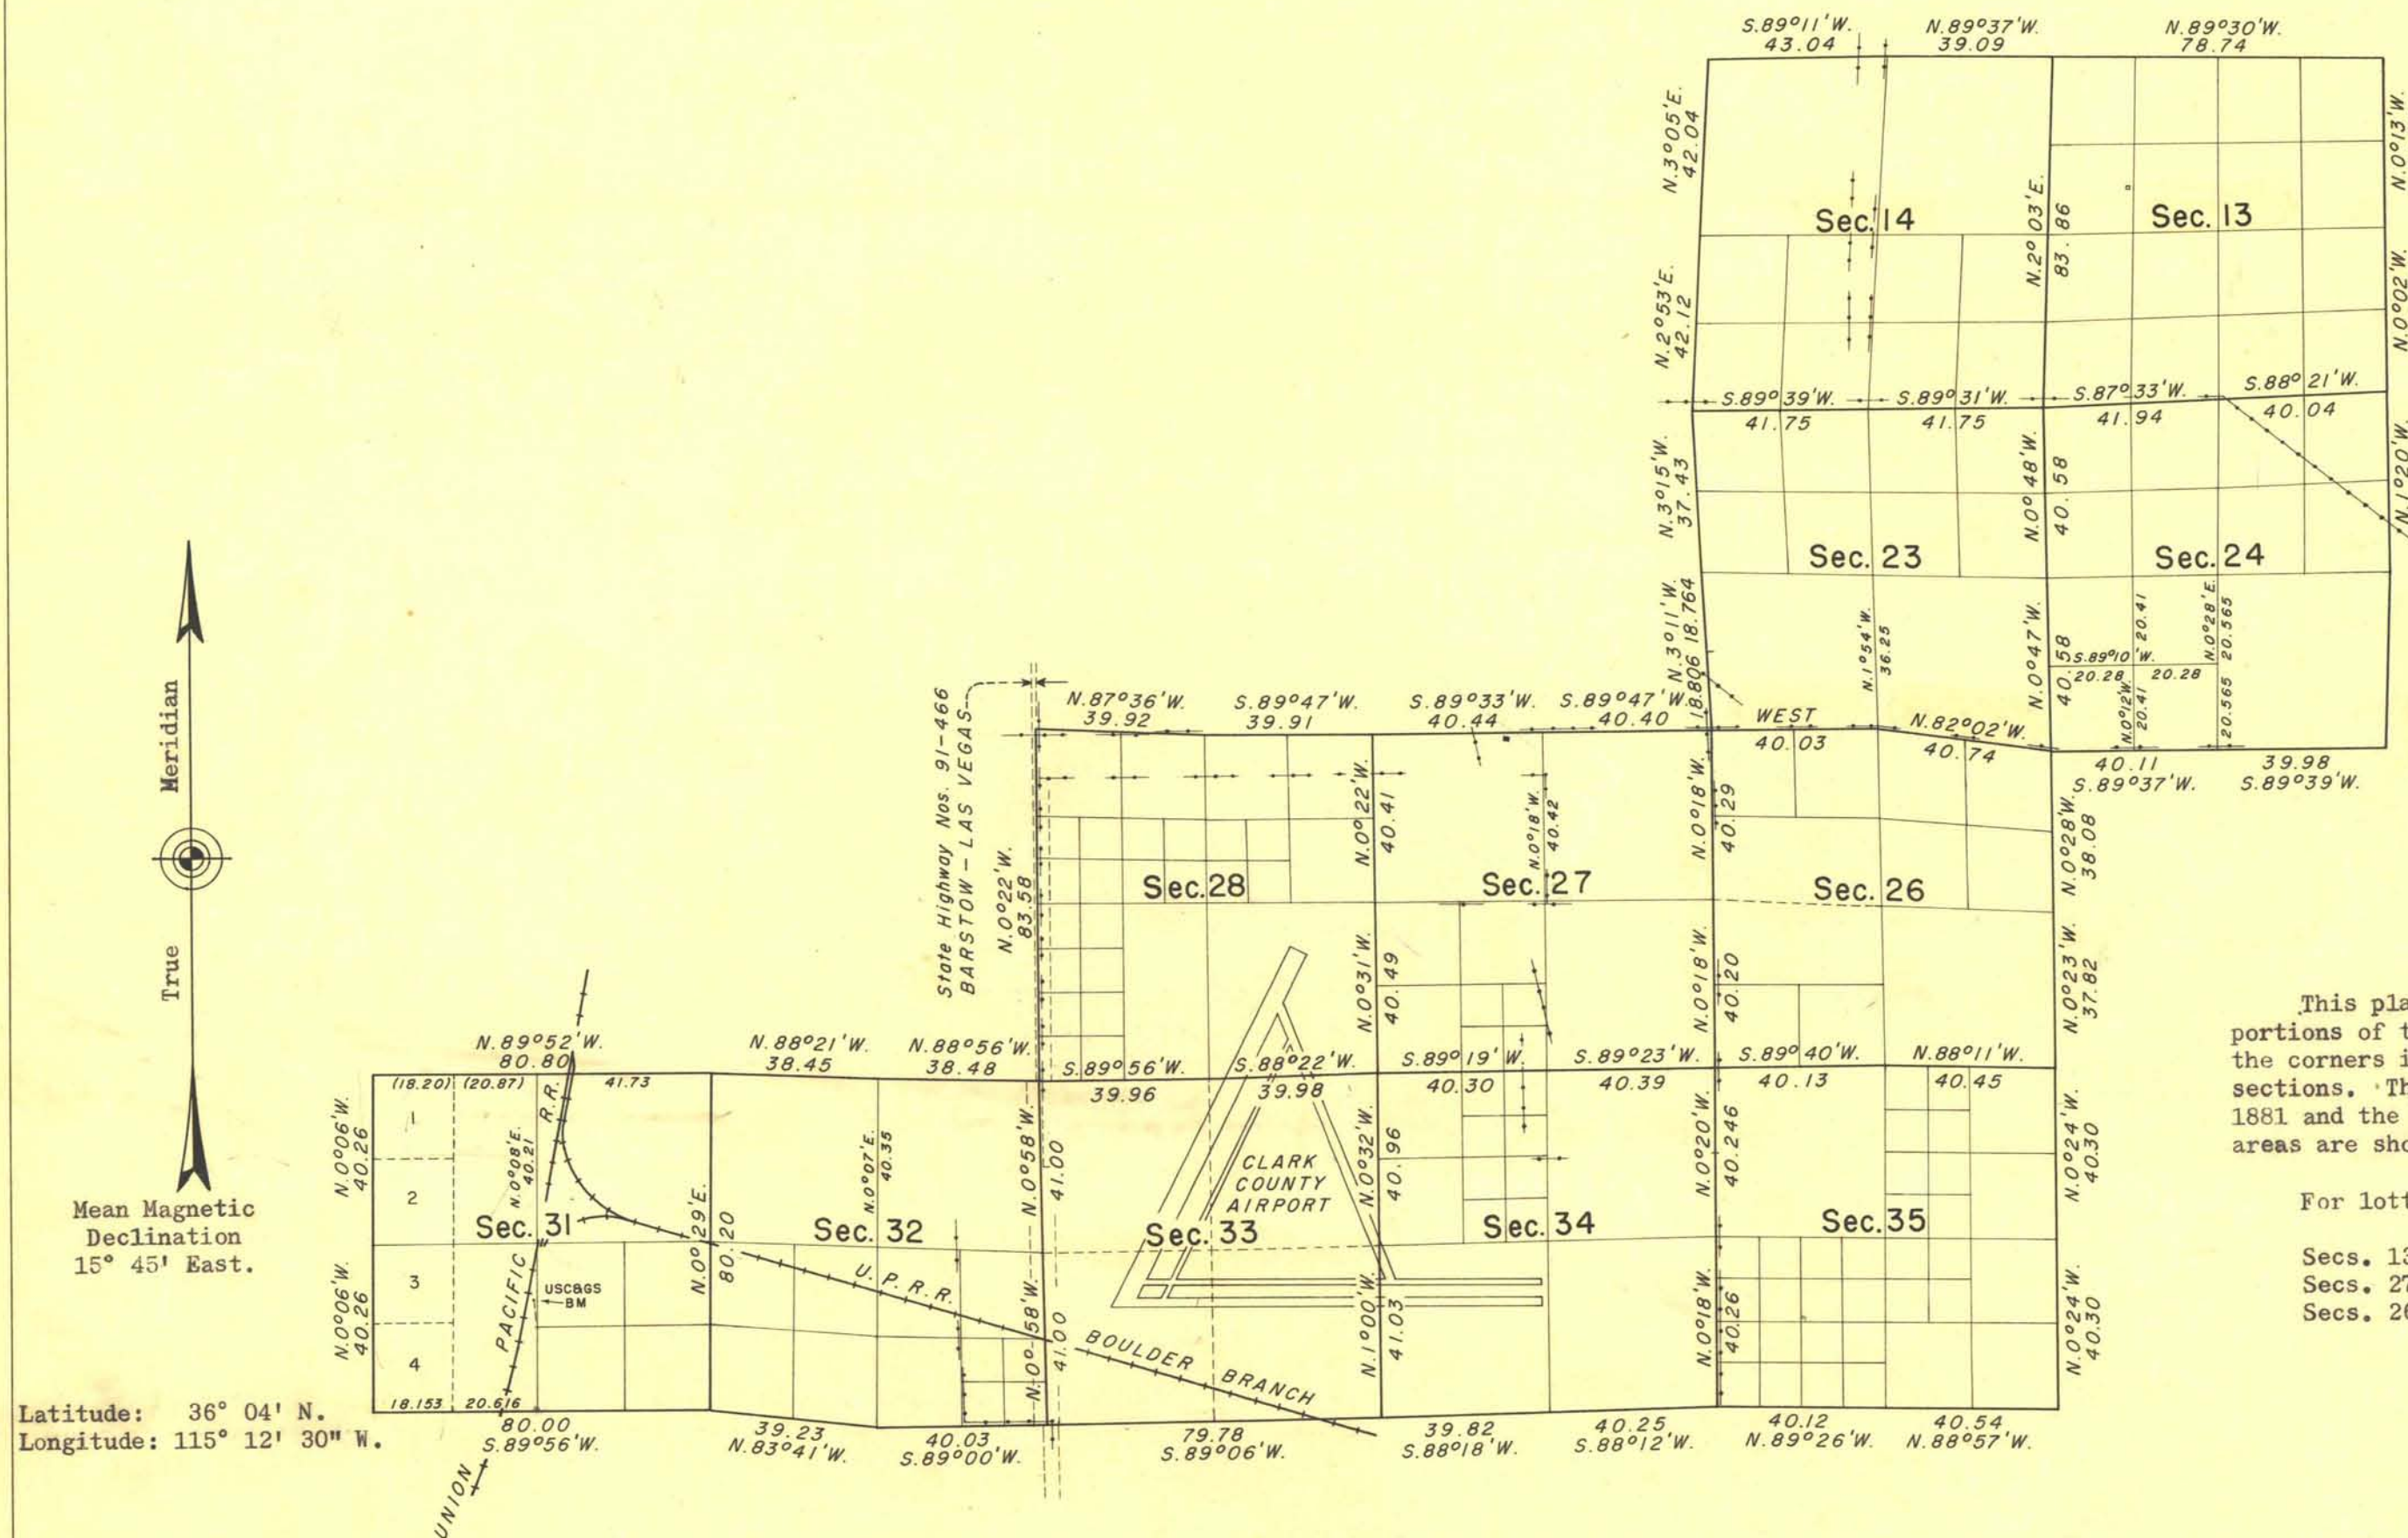

This plat, in 4 sheets, represents a retracement and reestablishment of portions of the township boundaries and subdivisional lines designed to restore the corners in their original locations, and the limited subdivision of sections. The lottings and areas are as shown on the plat approved November 23, 1881 and the plats accepted February 4, 1949 and March 16, 1949, except as new areas are shown hereon.

For lottings and areas see sheets 2, 3, and 4.

Secs. 13, 14, 23 and 24 Sheet 2
Secs. 27, 34 and 35 Sheet 3
Secs. 26, 28, 31 and 32 Sheet 4

Survey executed by Quintin Campbell and Edward A. Taylor, Cadastral Engineers, March 21 to May 29, 1952, under Special Instructions for Group 357 Nevada, dated November 6, 1951.

UNITED STATES DEPARTMENT OF THE INTERIOR
BUREAU OF LAND MANAGEMENT
Washington, D. C., June 8, 1953

This plat is strictly conformable to the approved field notes, and the survey, having been correctly executed in accordance with the requirements of law and the regulations of this Bureau, is hereby accepted.

For the Administrator

Commodore
Assistant Chief, Division of
Cadastral Engineering

2677-a

T.21 S. R. 61 E.