
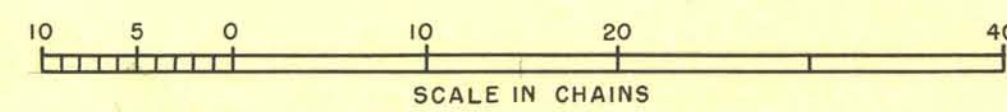


TOWNSHIP 21 SOUTH, RANGE 61 EAST, MOUNT DIABLO MERIDIAN, NEVADA

SHEET 3 OF 4 SHEETS

RECEIVED
LAND AND SURVEY OFFICE
RENO, NEVADA
JUL 20 1953

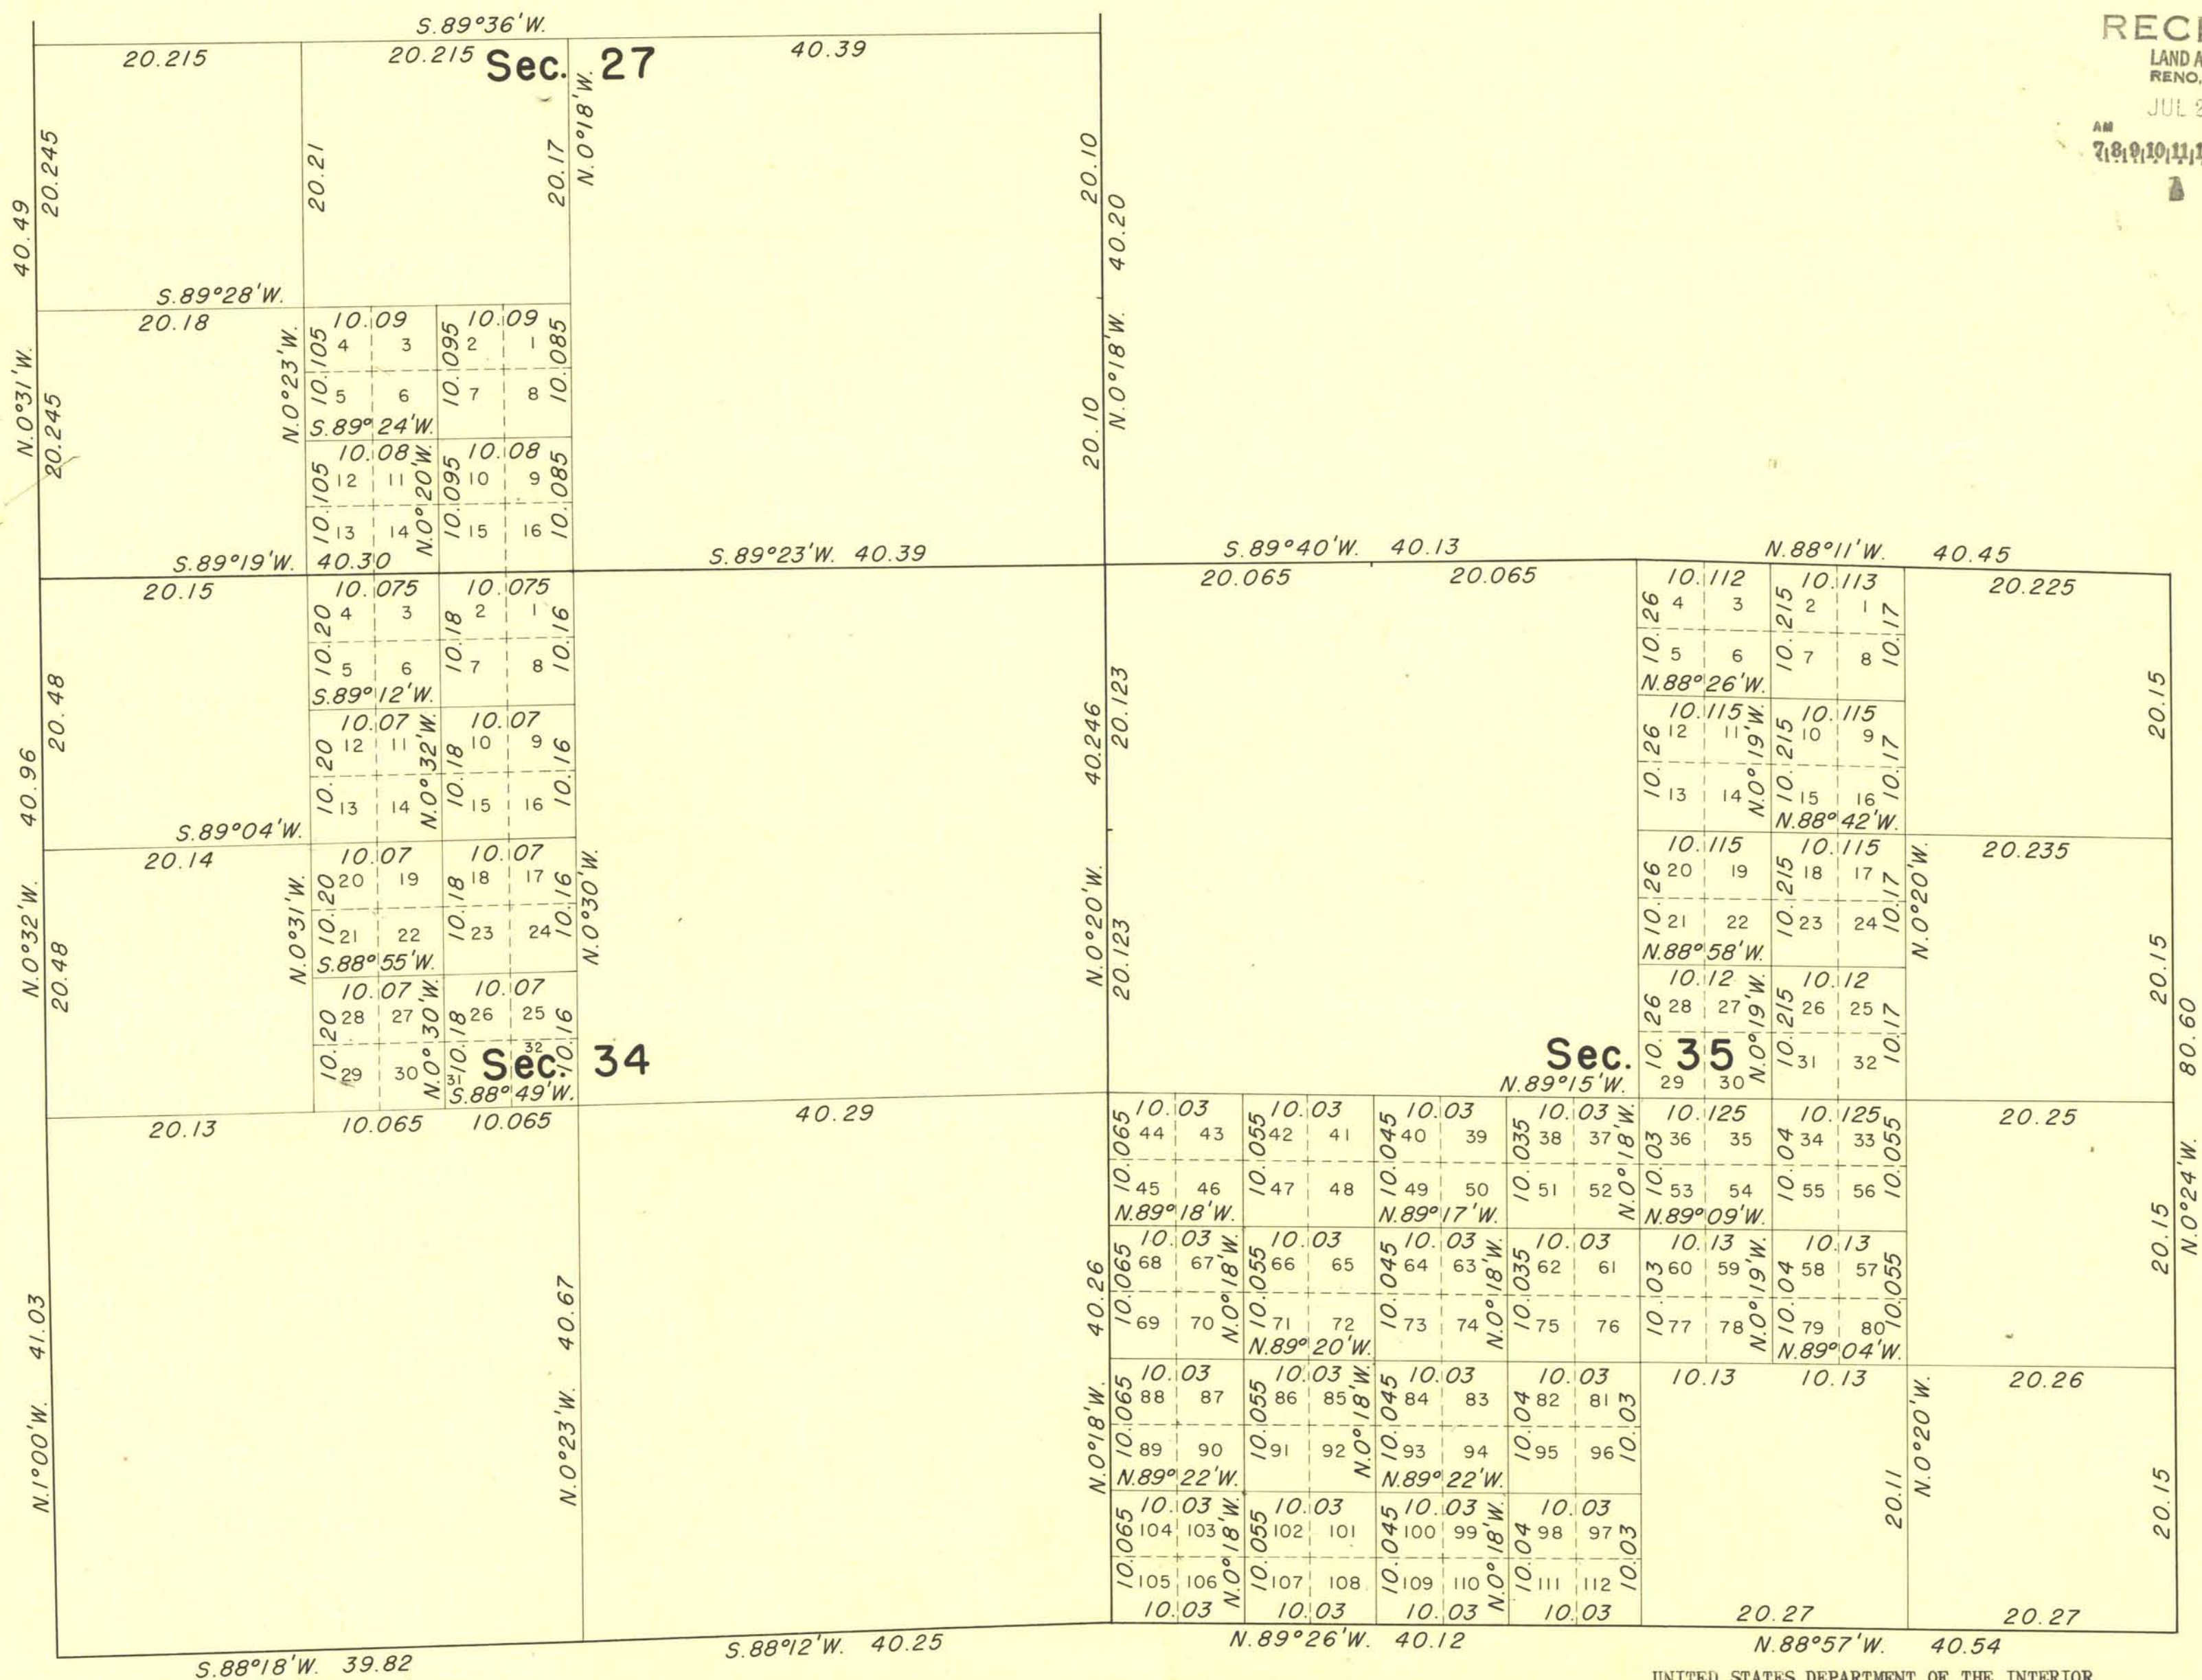

All lots shown hereon contain 2 1/2 acres each

This plat is strictly conformable to the approved field notes, and the survey, having been correctly executed in accordance with the requirements of law and the regulations of this Bureau, is hereby accepted.

UNITED STATES DEPARTMENT OF THE INTERIOR
BUREAU OF LAND MANAGEMENT
Washington, D. C., June 8, 1953

For the Administrator
Donner
Assistant Chief, Division of Cadastral Engineering

2677-C

Secs. 27, 34, 35

T. 21 S. R. 61 E.