
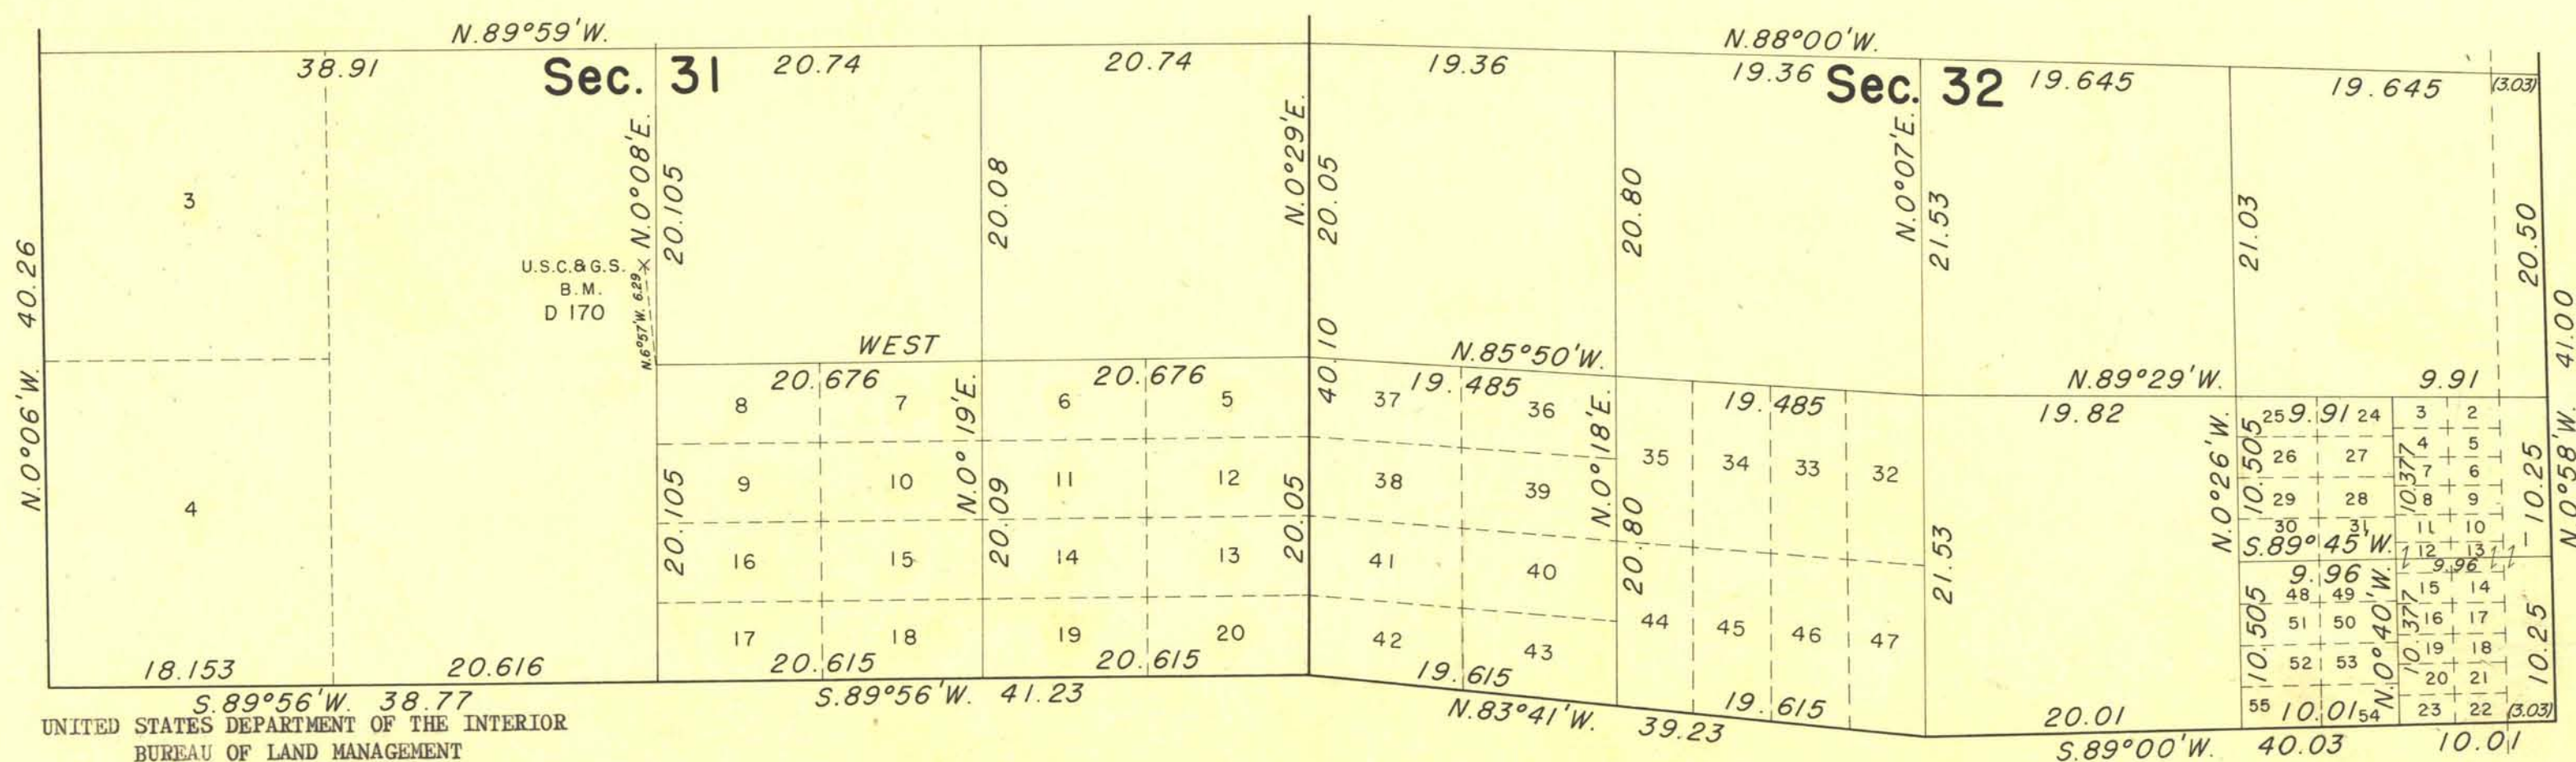


SHEET 4 OF 4 SHEETS

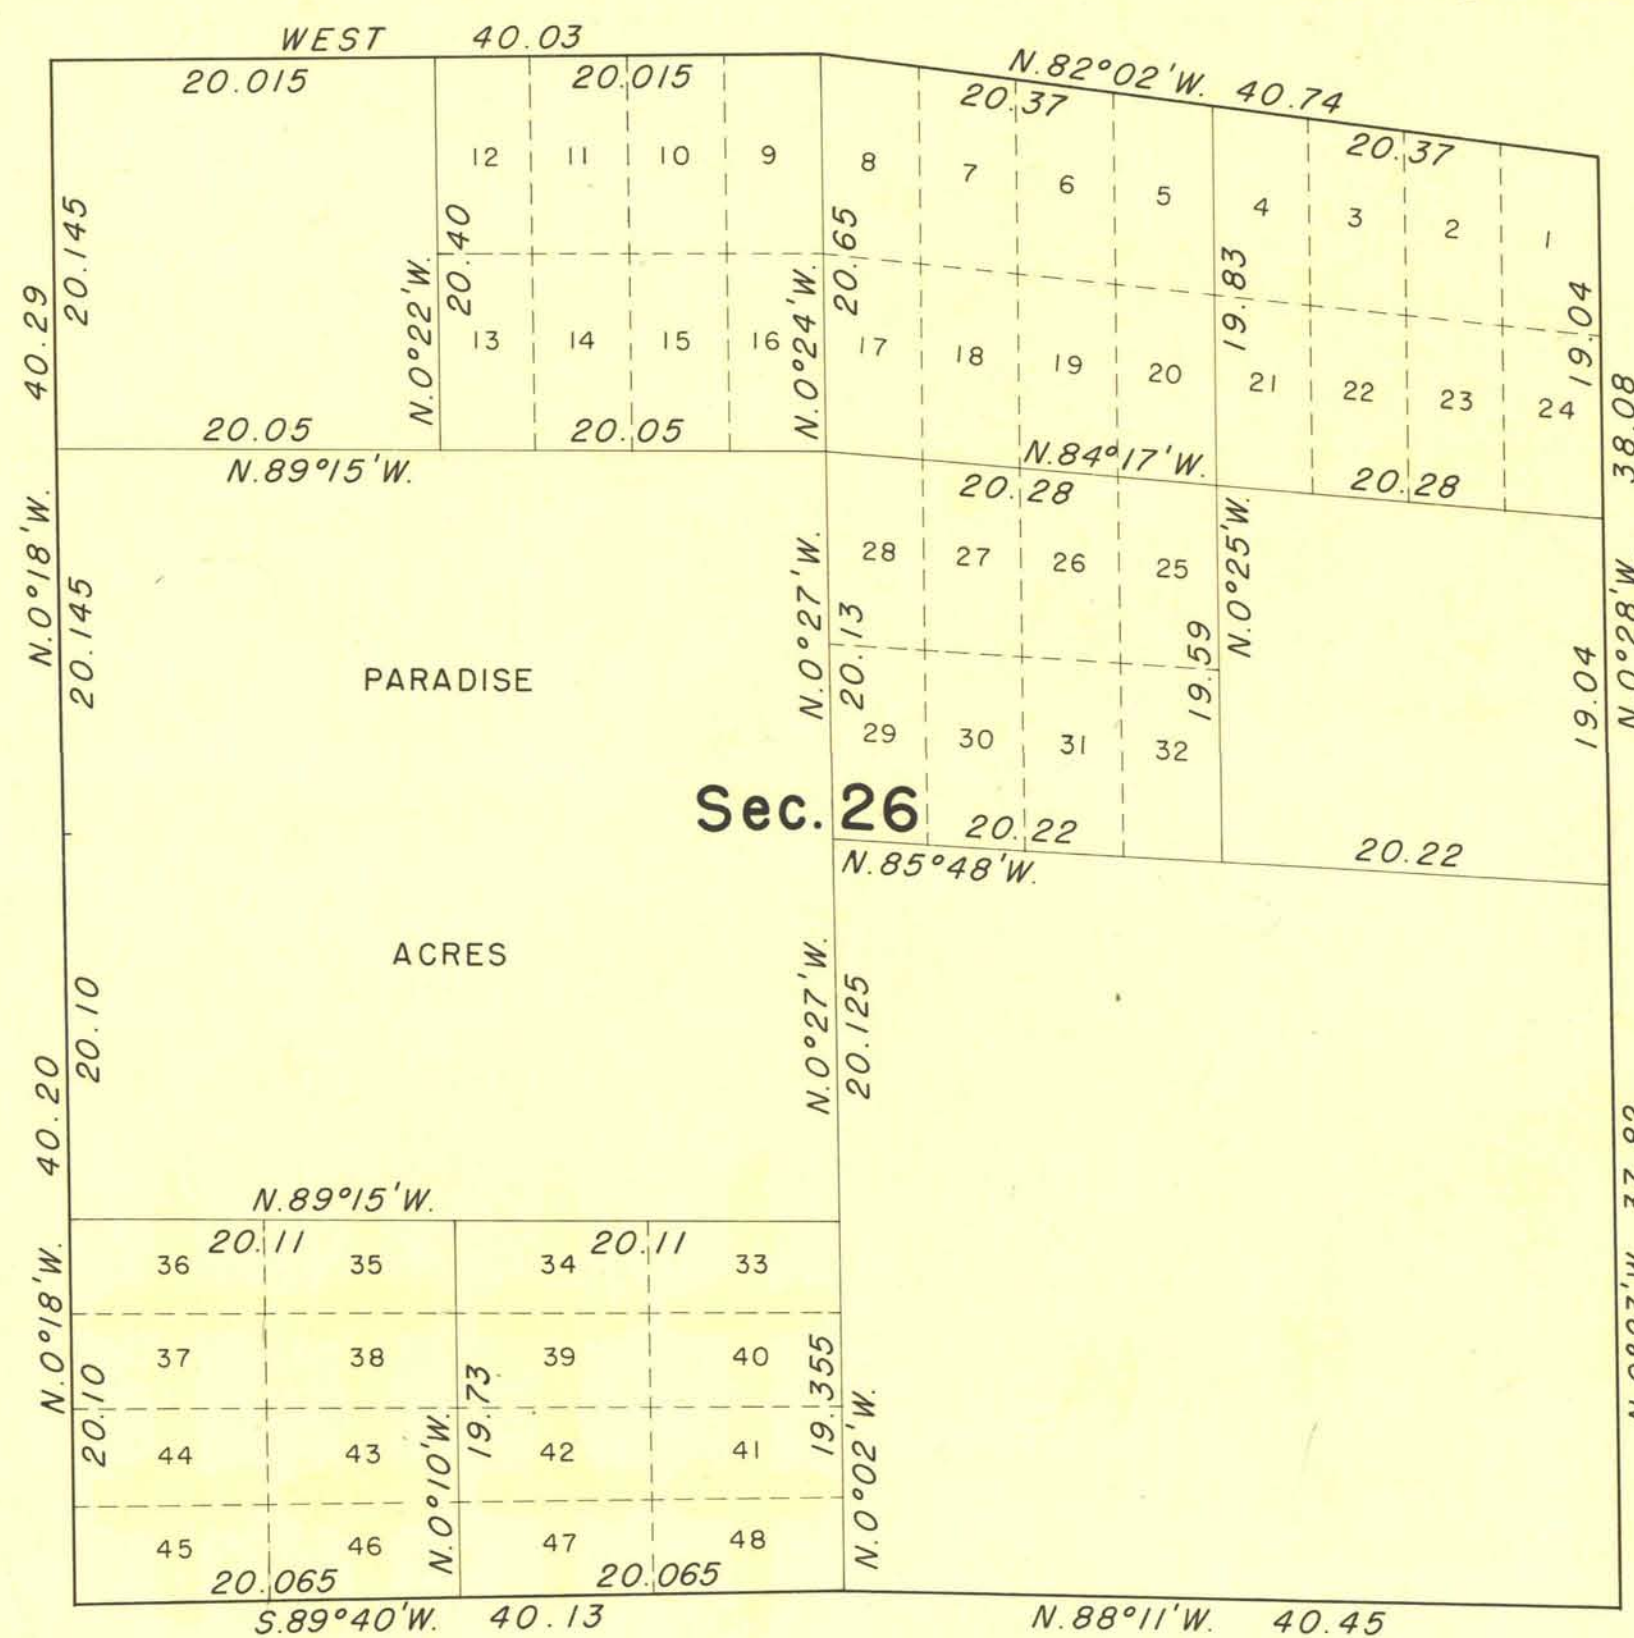

For the Administrator
Ronald B. Clement
 Assistant Chief, Division of Cadastral Engineering

40

Sec. 26: All lots contain 5 acres each.

Sec. 28: Lots 47 through 54, 63 through 78 and 87 through 94 contain $2\frac{1}{2}$ acres each. Lots 55 through 62, 79 through 86, and 95 through 110 contain $1\frac{1}{4}$ acres each. Area of lots 1 through 46 are shown on plat accepted February 4, 1949.

Sec. 31: Lots 5 through 20 contain 5 acres each.

Sec. 32: Lots 24 through 31 and 48 through 55 contain $1\frac{1}{4}$ acres each; lots 32 through 47 contain 5 acres each. Lots in E-SE $\frac{1}{4}$ SE $\frac{1}{4}$ are shown on plat accepted March 16, 1949.

Secs. 26, 28, 31 & 32 T21 SR 61 E