


TOWNSHIP 21 SOUTH, RANGE 61 EAST, MOUNT DIABLO MERIDIAN, NEVADA
SUPPLEMENTAL PLAT OF W $\frac{1}{2}$ OF SECTION 31

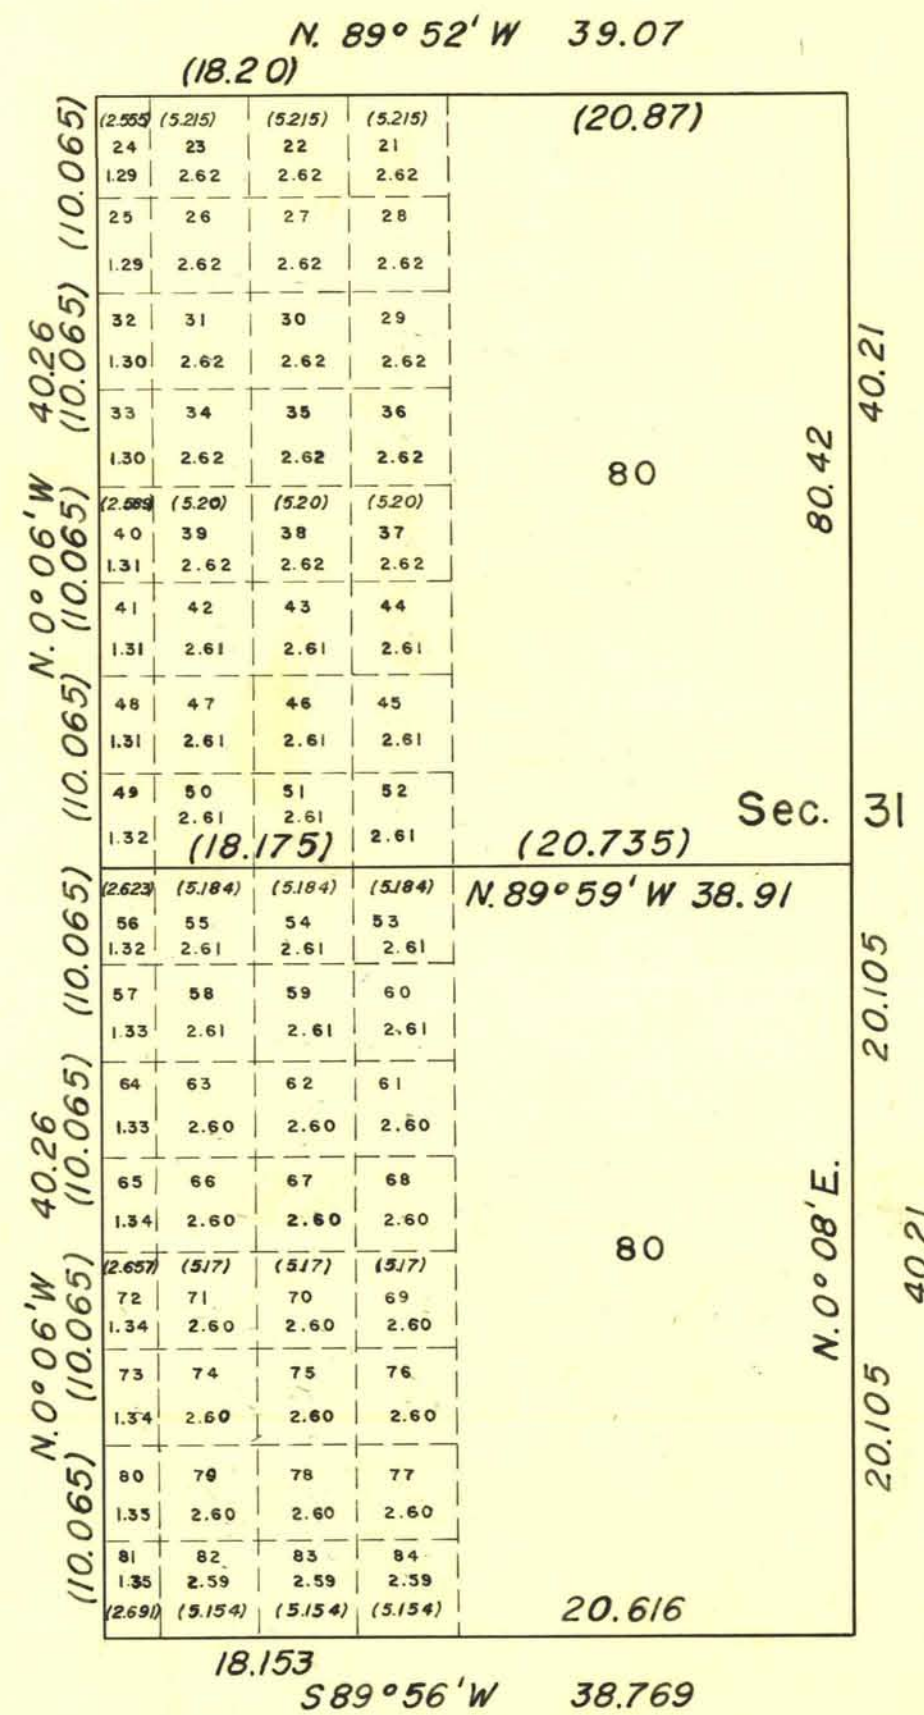


This supplemental plat showing a subdivision of original lots 1, 2, 3, and 4, sec. 31, T. 21 S., R. 61 E., M. D. Meridian, Nevada, is based upon plat of original survey approved November 23, 1881 and resurvey plat accepted June 8, 1953.

UNITED STATES DEPARTMENT OF THE INTERIOR
BUREAU OF LAND MANAGEMENT
Washington, D.C. April 14, 1955

This plat showing amended lottings, having been correctly prepared in accordance with the regulations, is hereby accepted.

For the Director
Earl G. Harrington
Cadastral Engineering Staff Officer

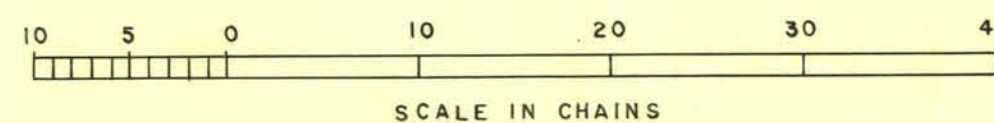

W $\frac{1}{2}$ Sec. 31, T21S, R61E.