


ORIGINAL

RECEIVED
BUREAU OF LAND MANAGEMENT
LAND OFFICE - RENO, NEVADA
DEC 19 1956

TOWNSHIP 21 SOUTH, RANGE 61 EAST, OF THE MOUNT DIABLO MERIDIAN, NEVADA.
SUPPLEMENTAL PLAT OF SECTION 19

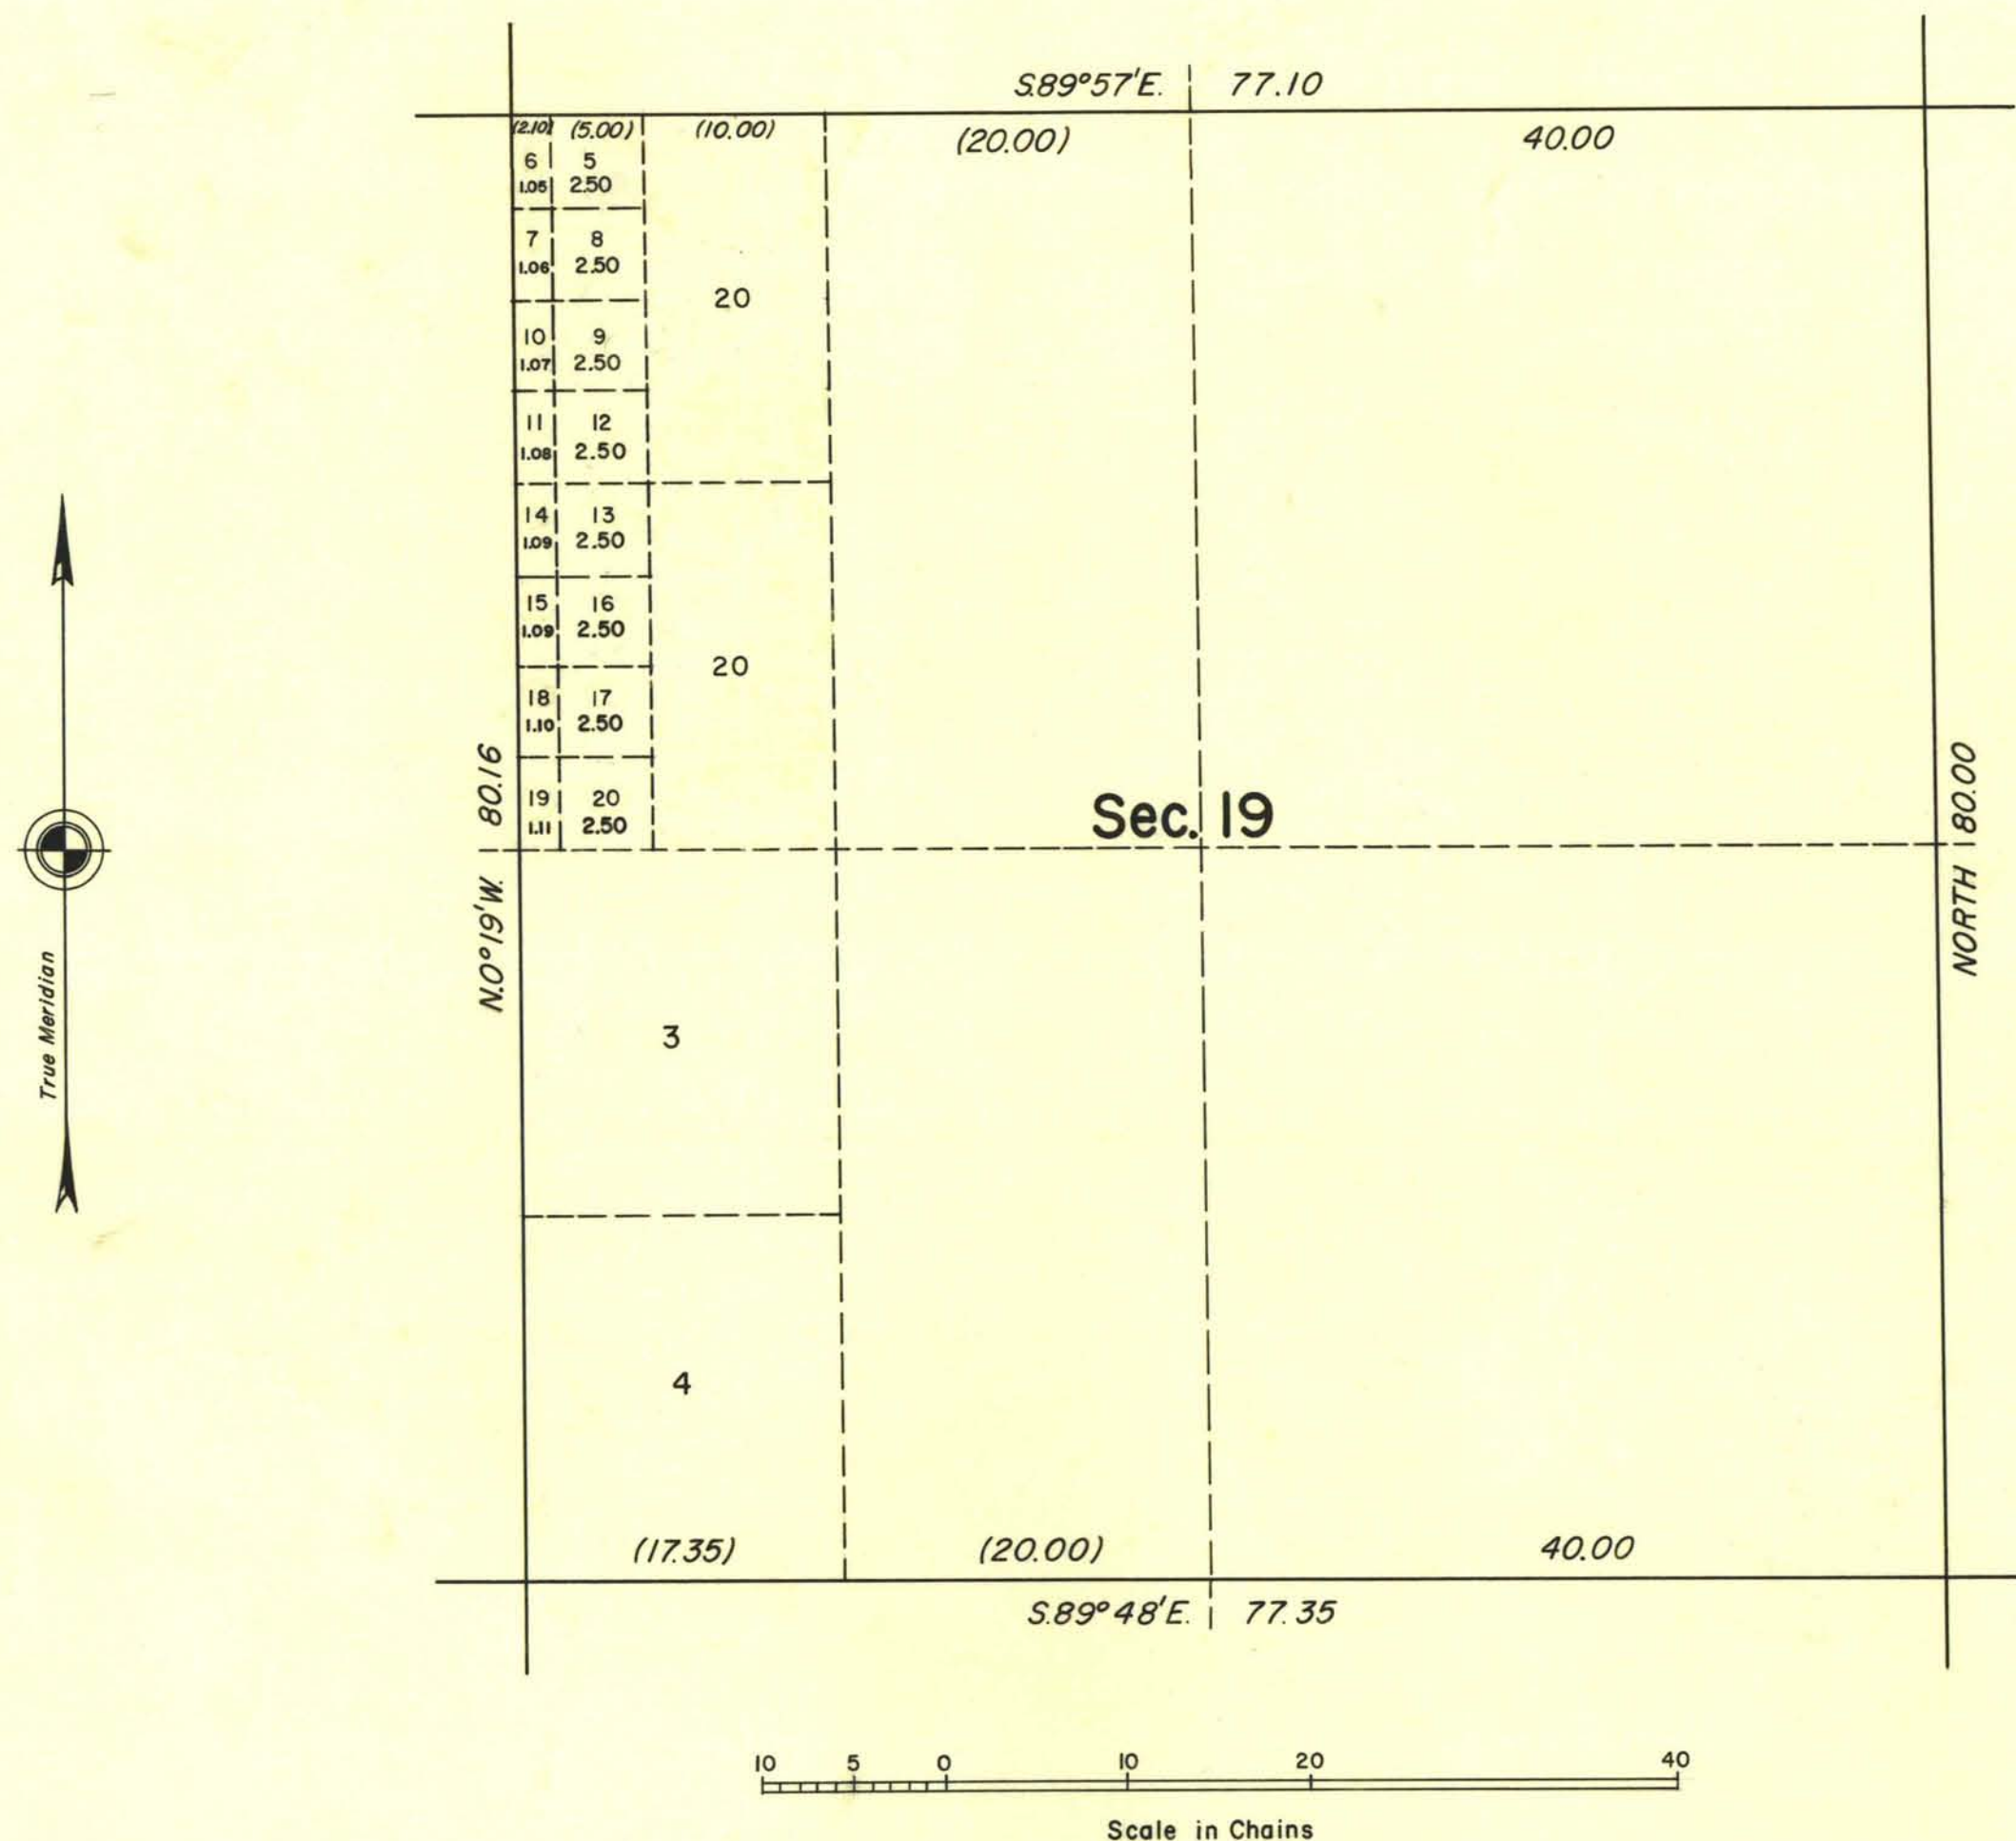

This supplemental plat showing sub-division of original Lots 1 and 2, Sec. 19, T. 21 S., R. 61 E., M. D. M., Nevada, is based upon plat of original survey approved November 23, 1881, and the resurvey plat of T. 21 S., R. 60 E., accepted January 10, 1956.

UNITED STATES DEPARTMENT OF THE INTERIOR
BUREAU OF LAND MANAGEMENT
Washington, D. C. August 10, 1956

This plat showing amended lottings, having been correctly prepared in accordance with the regulations, is hereby accepted.

For the Director

Earl S. Harrington
Cadastral Engineering Staff Officer

Sec. 19 - T. 21 S., R. 61 E.

2677E