


ORIGINAL

RECEIVED
BUREAU OF LAND MANAGEMENT
LAND OFFICE - RENO, NEVADA
DEC 19 1956

TOWNSHIP 21 SOUTH, RANGE 61 EAST, MOUNT DIABLO MERIDIAN, NEVADA.

SUPPLEMENTAL PLAT OF SECTION 30

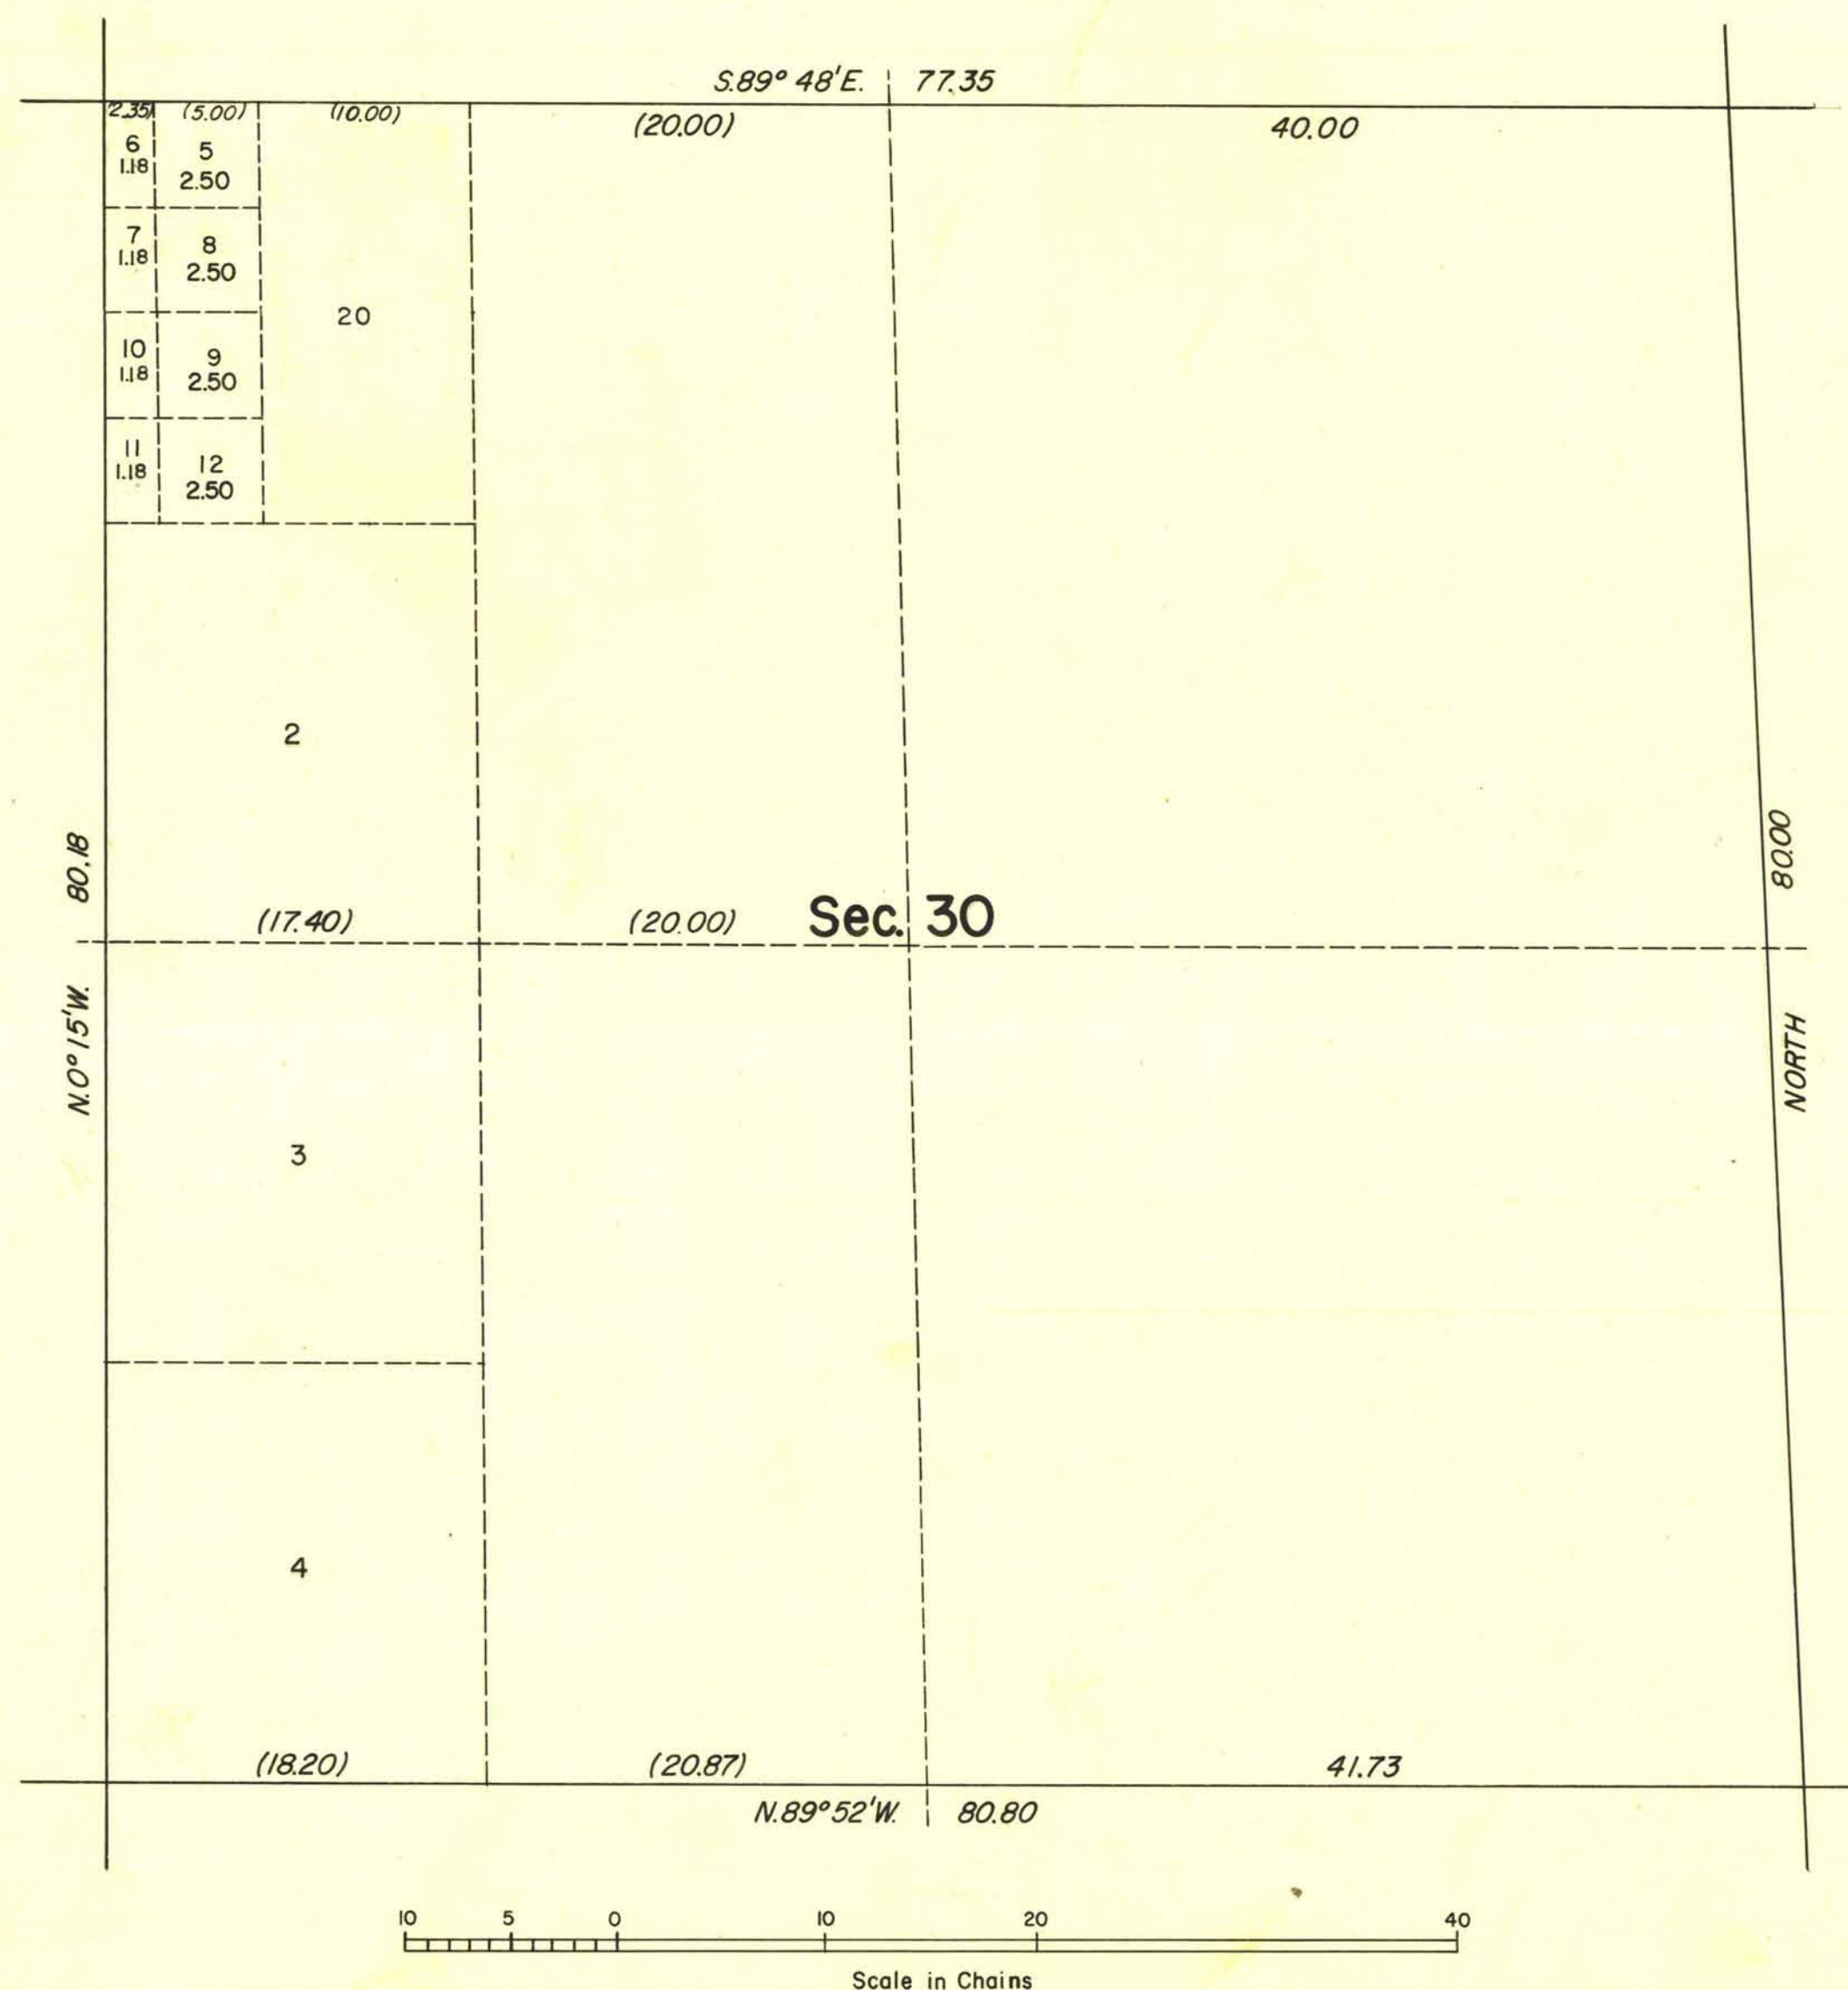

This supplemental plat showing sub-division of the original Lot 1, Section 30, T. 21 S., R. 61 E., M. D. M., Nevada, is based upon plats of original survey approved November 23, 1881 and June 8, 1953, and the resurvey plat of T. 21 S., R. 60 E., accepted January 10, 1956.

UNITED STATES DEPARTMENT OF THE INTERIOR
BUREAU OF LAND MANAGEMENT
Washington, D. C. August 10, 1956

This plat showing amended lottings, having been correctly prepared in accordance with the regulations, is hereby accepted.

For the Director
Earl G. Harrington
Cadastral Engineering Staff Officer

Sec. 30 - T. 21 S., R. 61 E.

2677 F.