


TOWNSHIP 21 SOUTH, RANGE 62 EAST, OF THE MOUNT DIABLO MERIDIAN, NEVADA  
SUPPLEMENTAL PLAT OF SECTION 18

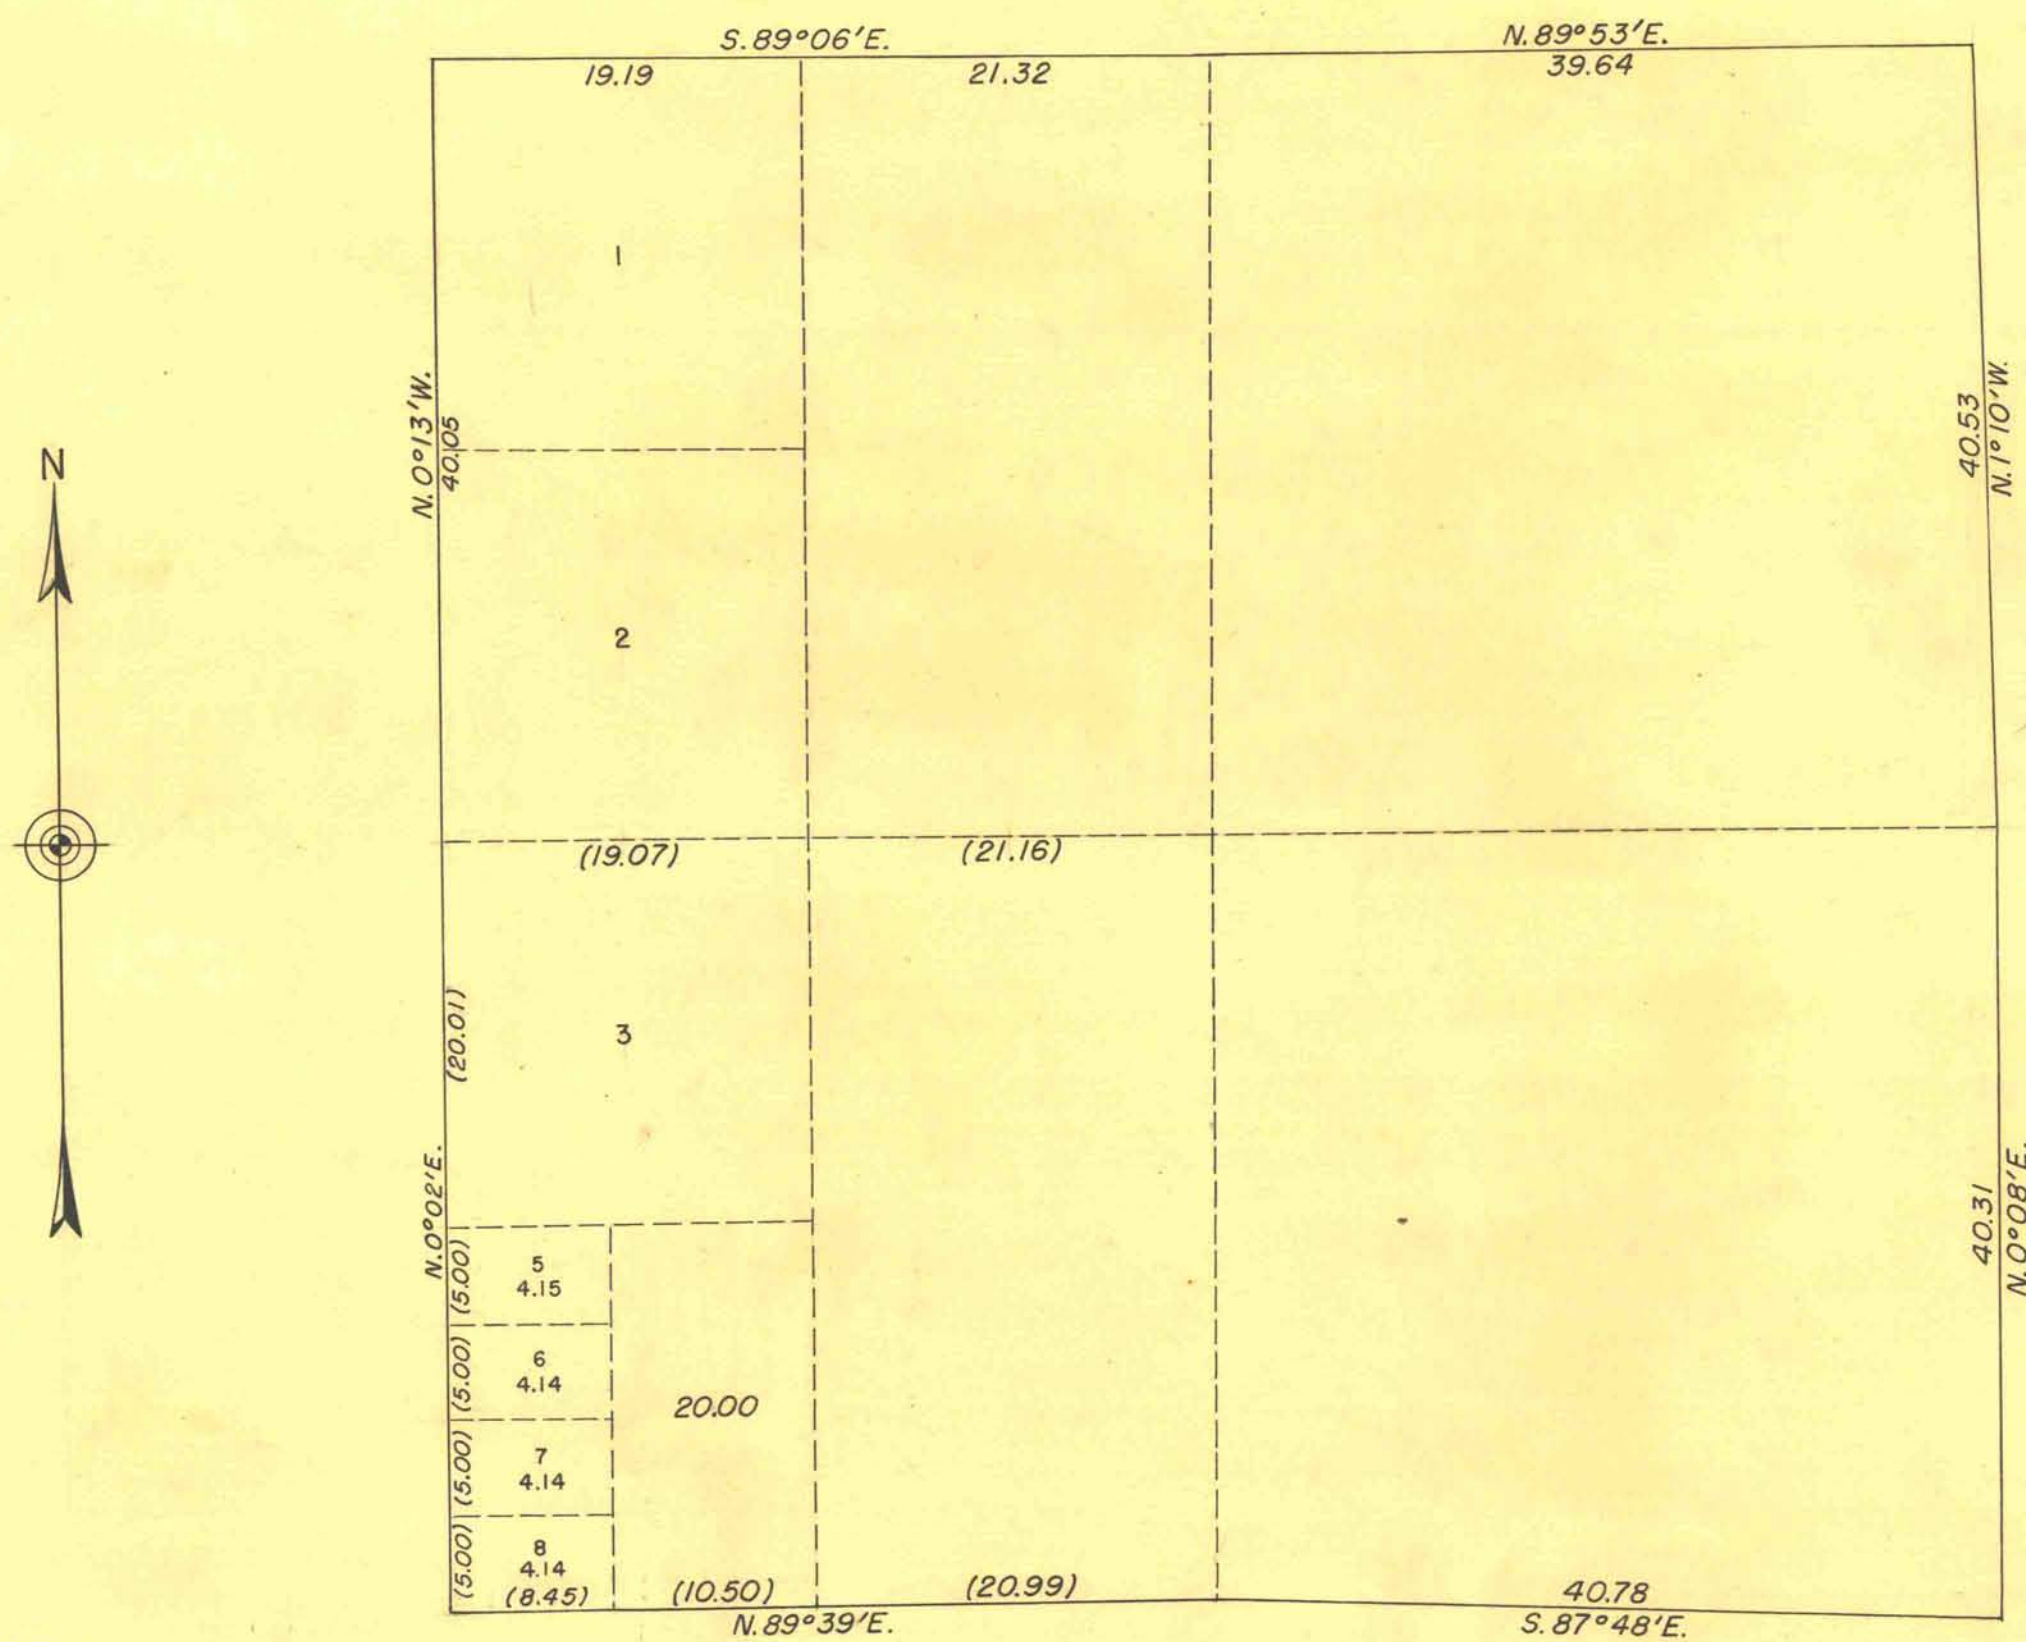

UNITED STATES  
DEPARTMENT OF THE INTERIOR  
BUREAU OF LAND MANAGEMENT

WASHINGTON, D. C.

OCTOBER 27, 1949

THIS PLAT, SHOWING AMENDED LOTTINGS, IS BASED UPON THE  
OFFICIAL RECORDS, AND HAVING BEEN CORRECTLY PREPARED IN AC-  
CORDANCE WITH THE REGULATIONS, IS HEREBY ACCEPTED.

FOR THE DIRECTOR

*William F. Richards*

CHIEF, BRANCH OF SURVEYS.