


TOWNSHIP 21 SOUTH, RANGE 62 EAST, OF THE MOUNT DIABLO MERIDIAN, NEVADA

SUPPLEMENTAL PLAT OF THE SW 1/4 OF SECTION 1

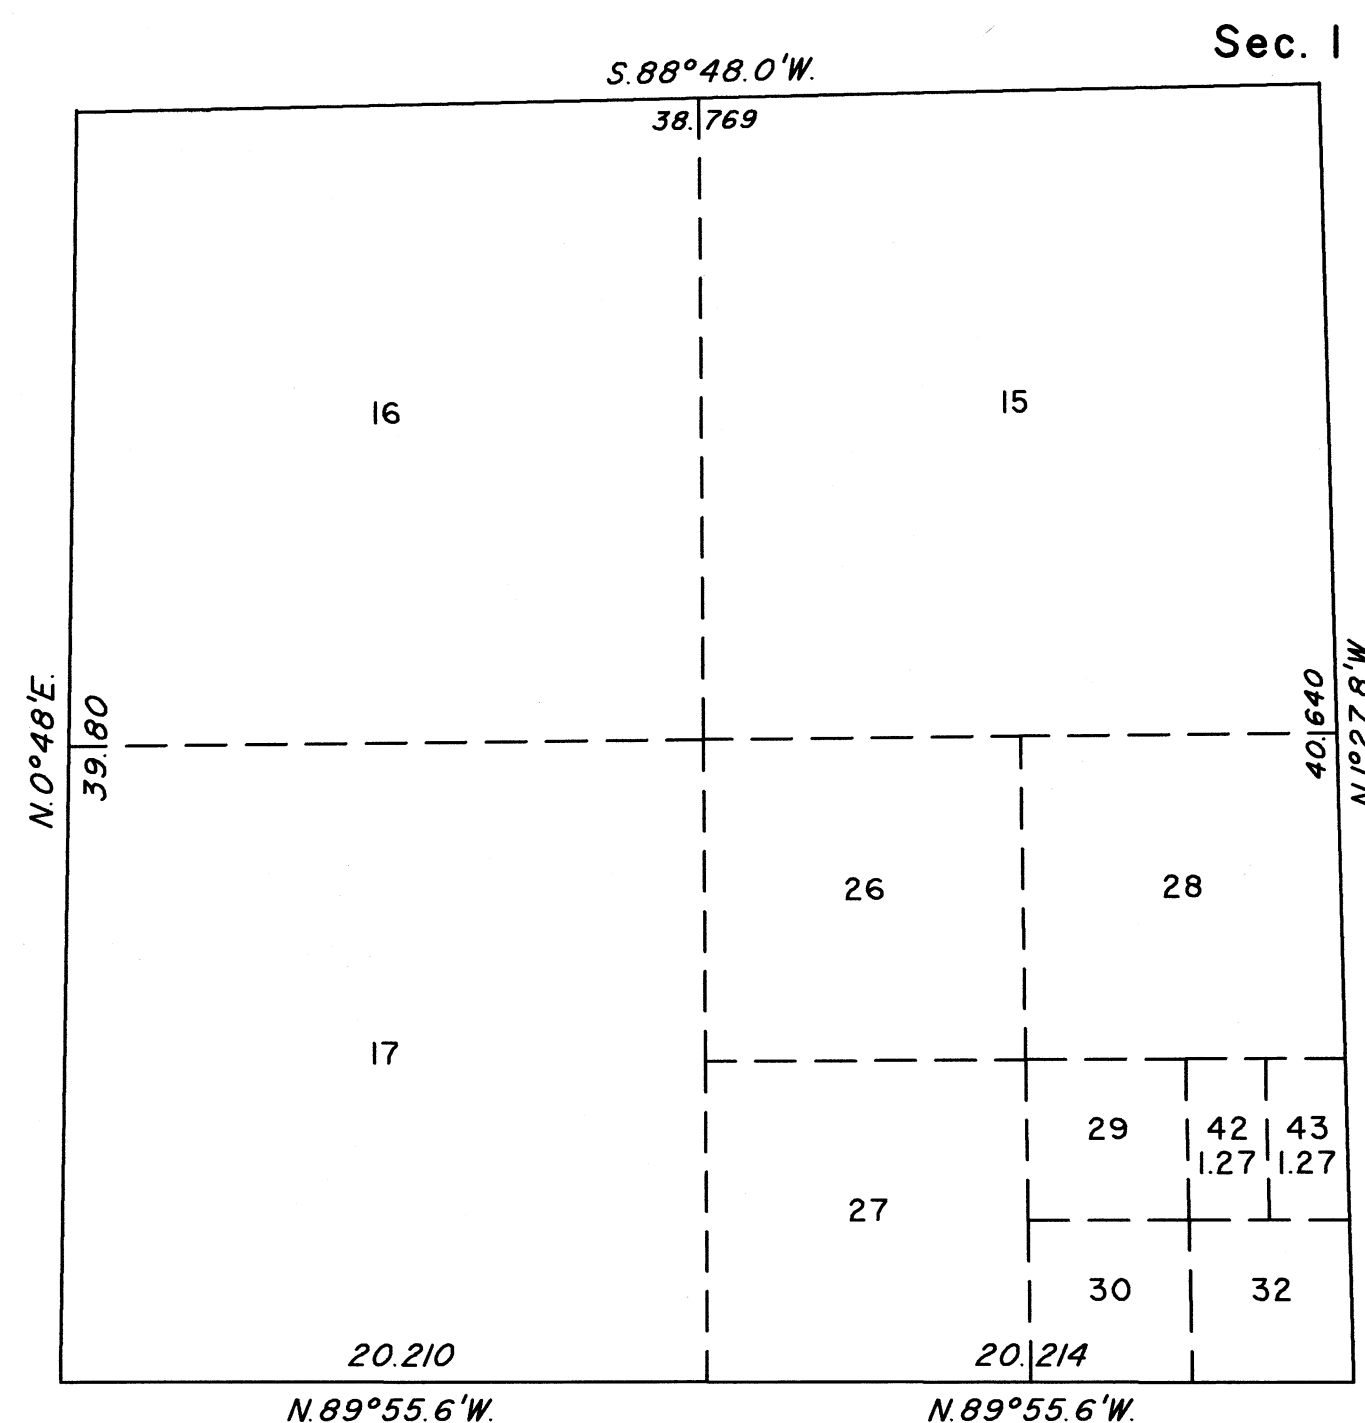

This plat, showing amended lottings in section 1, Township 21 South, Range 62 East, Mount Diablo Meridian, Nevada, is based upon the plat approved August 18, 1943 and accepted August 28, 1943, and the plats accepted August 30, 1994 and October 24, 2012.

Plat prepared under the direction of Michael O. Jones, Cadastral Surveyor, beginning June 12, 2025, and completed July 14, 2025, pursuant to Special Instructions dated June 11, 2025, and Assignment Instructions dated June 11, 2025, for Group No. 1029, Nevada.

Except as shown hereon, the lottings and areas are as shown on the plats accepted August 30, 1994 and October 24, 2012.

UNITED STATES DEPARTMENT OF THE INTERIOR
BUREAU OF LAND MANAGEMENT


Reno, Nevada September 23, 2025

This plat, showing amended lottings, is based upon the official records and, having been correctly prepared in accordance with the requirements of law and the regulations of this Bureau, is hereby accepted.

For the Director

Clarence D. Strickland

Chief Cadastral Surveyor for Nevada

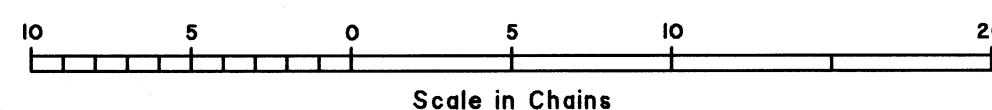

RPM

T.21S., R.62E., M.D.M.