


TOWNSHIP 21 SOUTH, RANGE 62 EAST, OF THE MOUNT DIABLO MERIDIAN, NEVADA
SUPPLEMENTAL PLAT OF SECTION 13

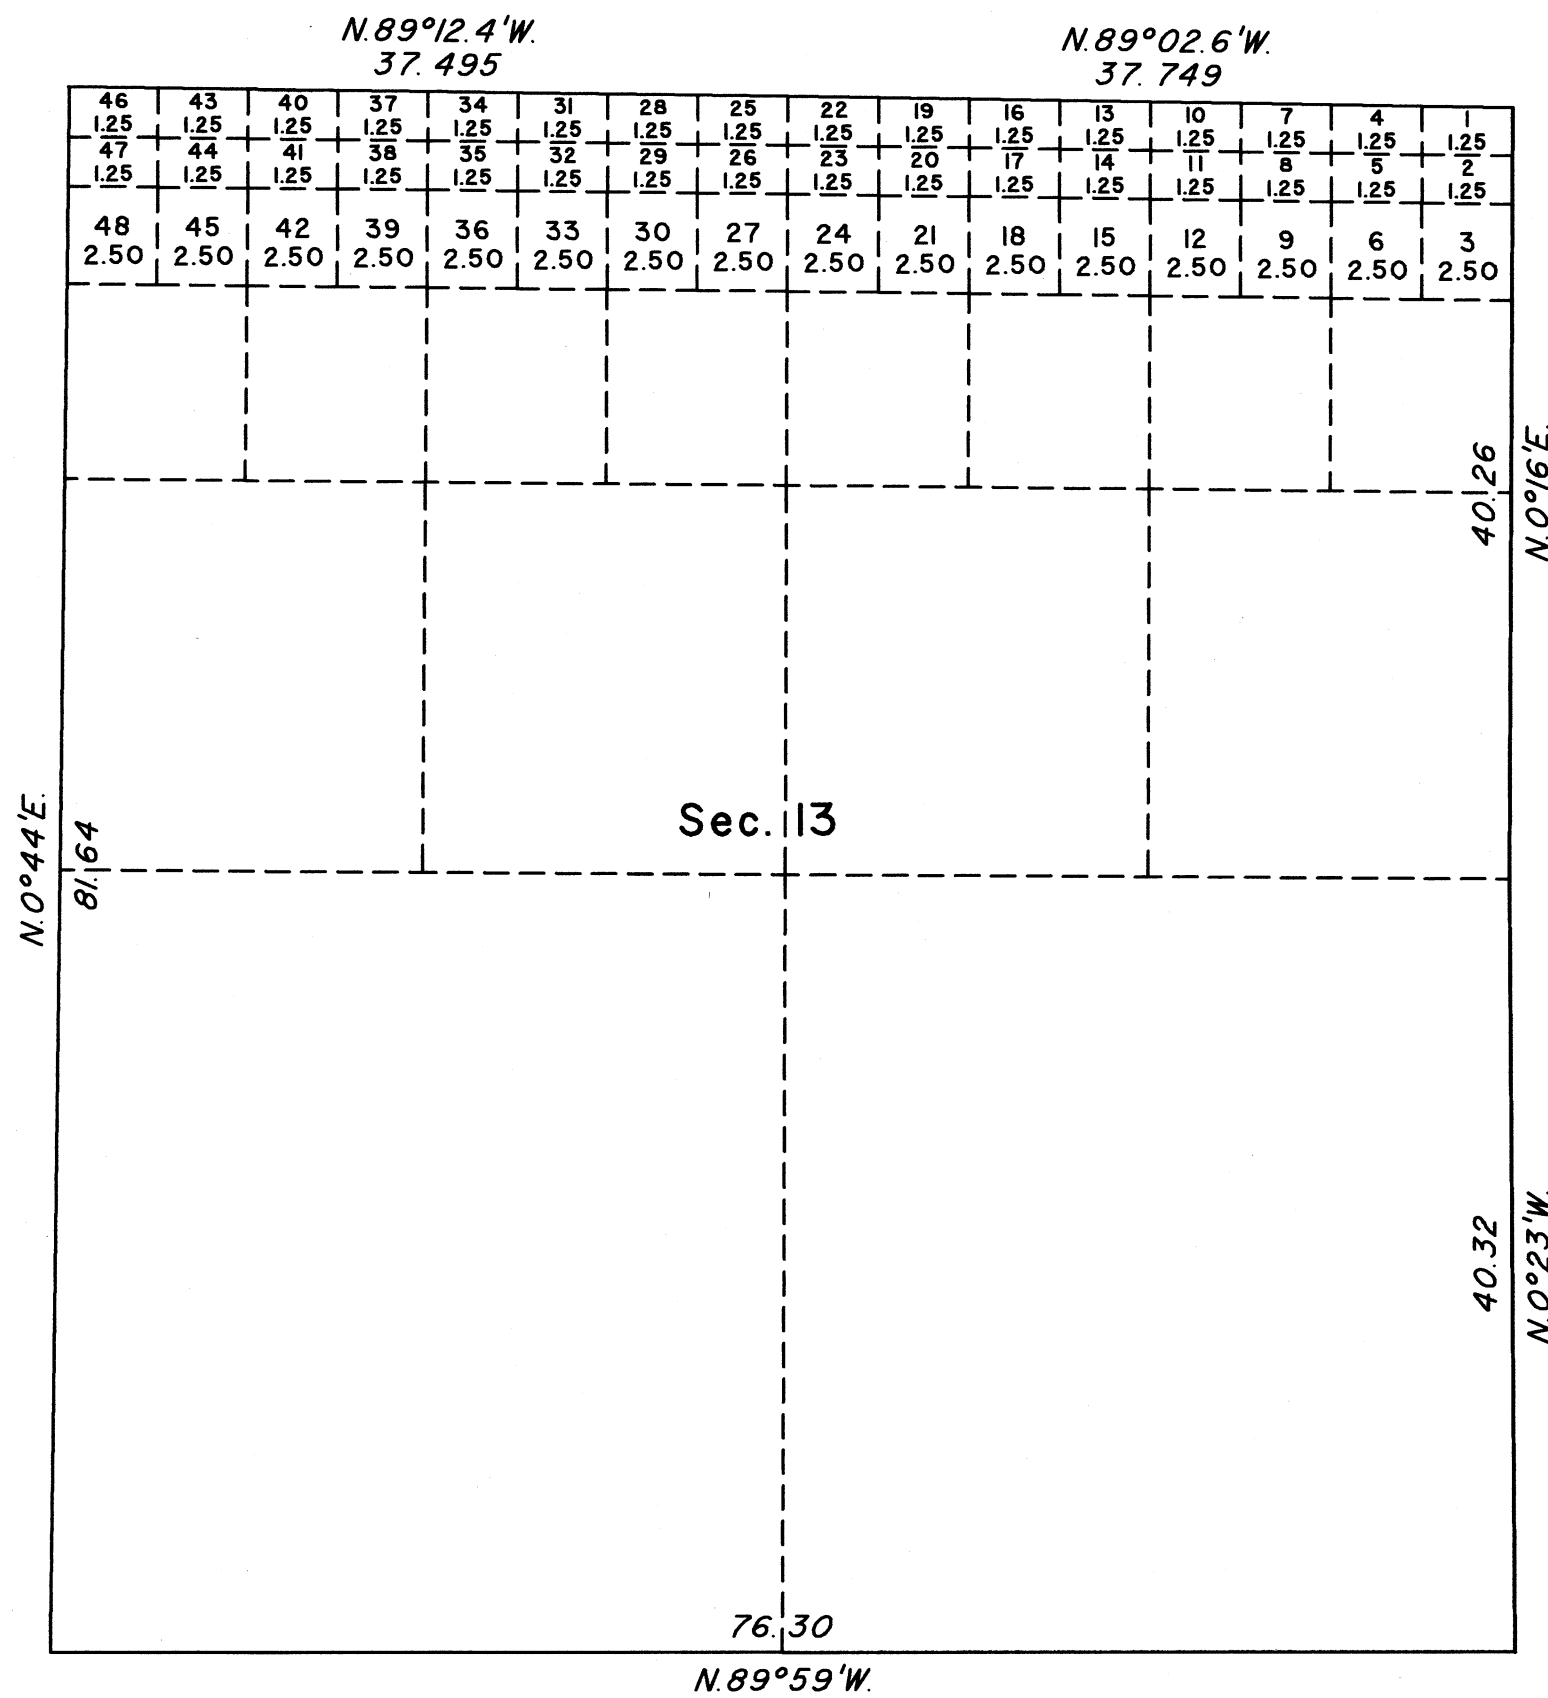

This plat, showing new lottings in section 13, Township 21 South, Range 62 East, Mount Diablo Meridian, Nevada, is based upon the plat approved August 18, 1943 and accepted August 28, 1943, and the plat accepted August 30, 1994.

Plat prepared under the direction of Michael O. Jones, Cadastral Surveyor, beginning June 12, 2025, and completed July 15, 2025, pursuant to Special Instructions dated June 11, 2025, and Assignment Instructions dated June 11, 2025, for Group No. 1029, Nevada.

Except as shown hereon, the areas are as shown on the plat approved November 23, 1881.

UNITED STATES DEPARTMENT OF THE INTERIOR
BUREAU OF LAND MANAGEMENT

Reno, Nevada September 23, 2025

This plat, showing new lottings, is based upon the official records and, having been correctly prepared in accordance with the requirements of law and the regulations of this Bureau, is hereby accepted.

For the Director

Clarence D. Strickland

Chief Cadastral Surveyor for Nevada

