


TOWNSHIP N^o 21 SOUTH, RANGE N^o 63 EAST

MOUNT DIABLO MERIDIAN

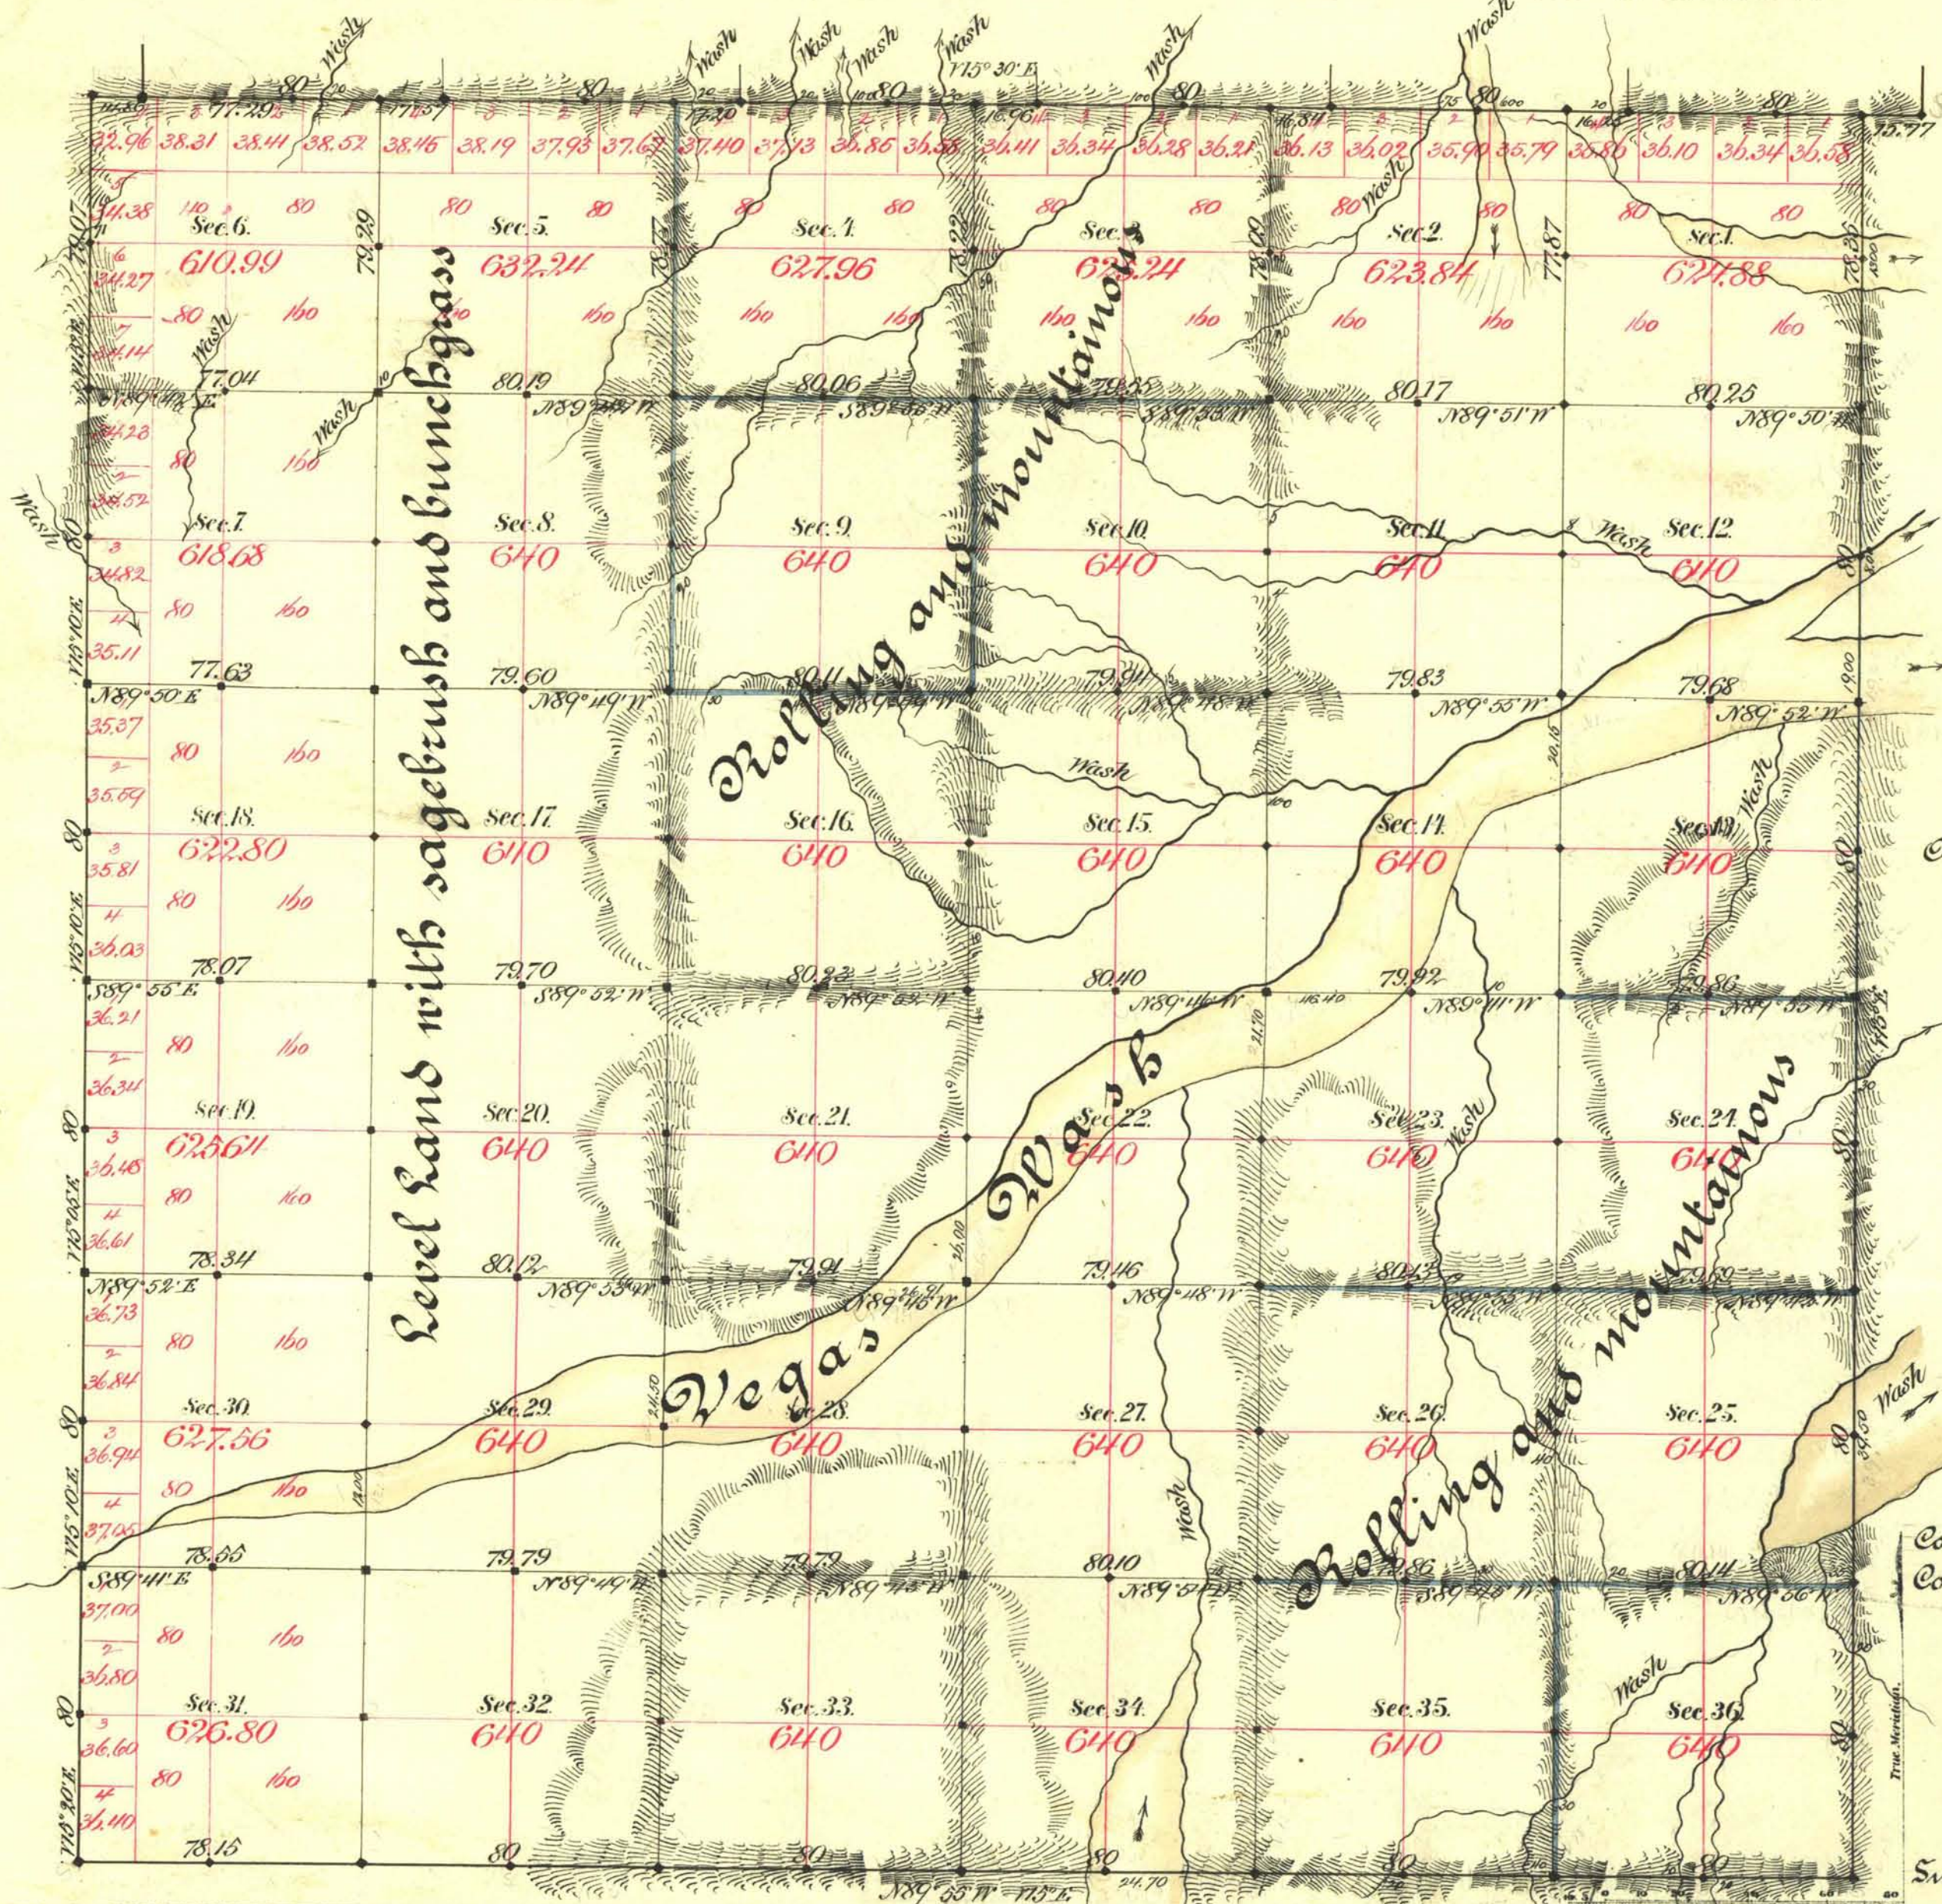

Aggregate area of Public Land surveyed 22 866.63

Commenced Aug. 28 1883
Completed " 30 "

Subdivisions run with a Var. of 15° E

Survey Designated.	By Whom Surveyed.	Date of Contract.	Amount of surveys.	When surveyed.
W. T. Dwy.	W. H. Myrick	May 29 1882	16 30 00	1882
W. "	Brent & Tracter	April 10 1881	5 - 79 - 07	1881
S. & E. "	J. O. Magee	July 19 1882	11 - 76 - 50	1883
Subdms. black	" "	" " "	47 - 62 - 18	Aug. "
" blue	" "	" " "	11 - 78 - 17	" "
Convergency	" "	" " "	1 - 04 - 82	" "

7th Cor.

The above Map of Township No. 21 South of Range No. 63 East, Mount Diablo Meridian is strictly conformable to the field notes of the survey thereof on file in this Office, which have been examined and approved.

Surveyor General's Office, Reno, *L. L. Corning*
February 6th 1884 U.S. Surv. Genl. of Nevada.