


TOWNSHIP 21 1/2 NORTH, RANGE 53 EAST, OF THE MOUNT DIABLO MERIDIAN, NEVADA

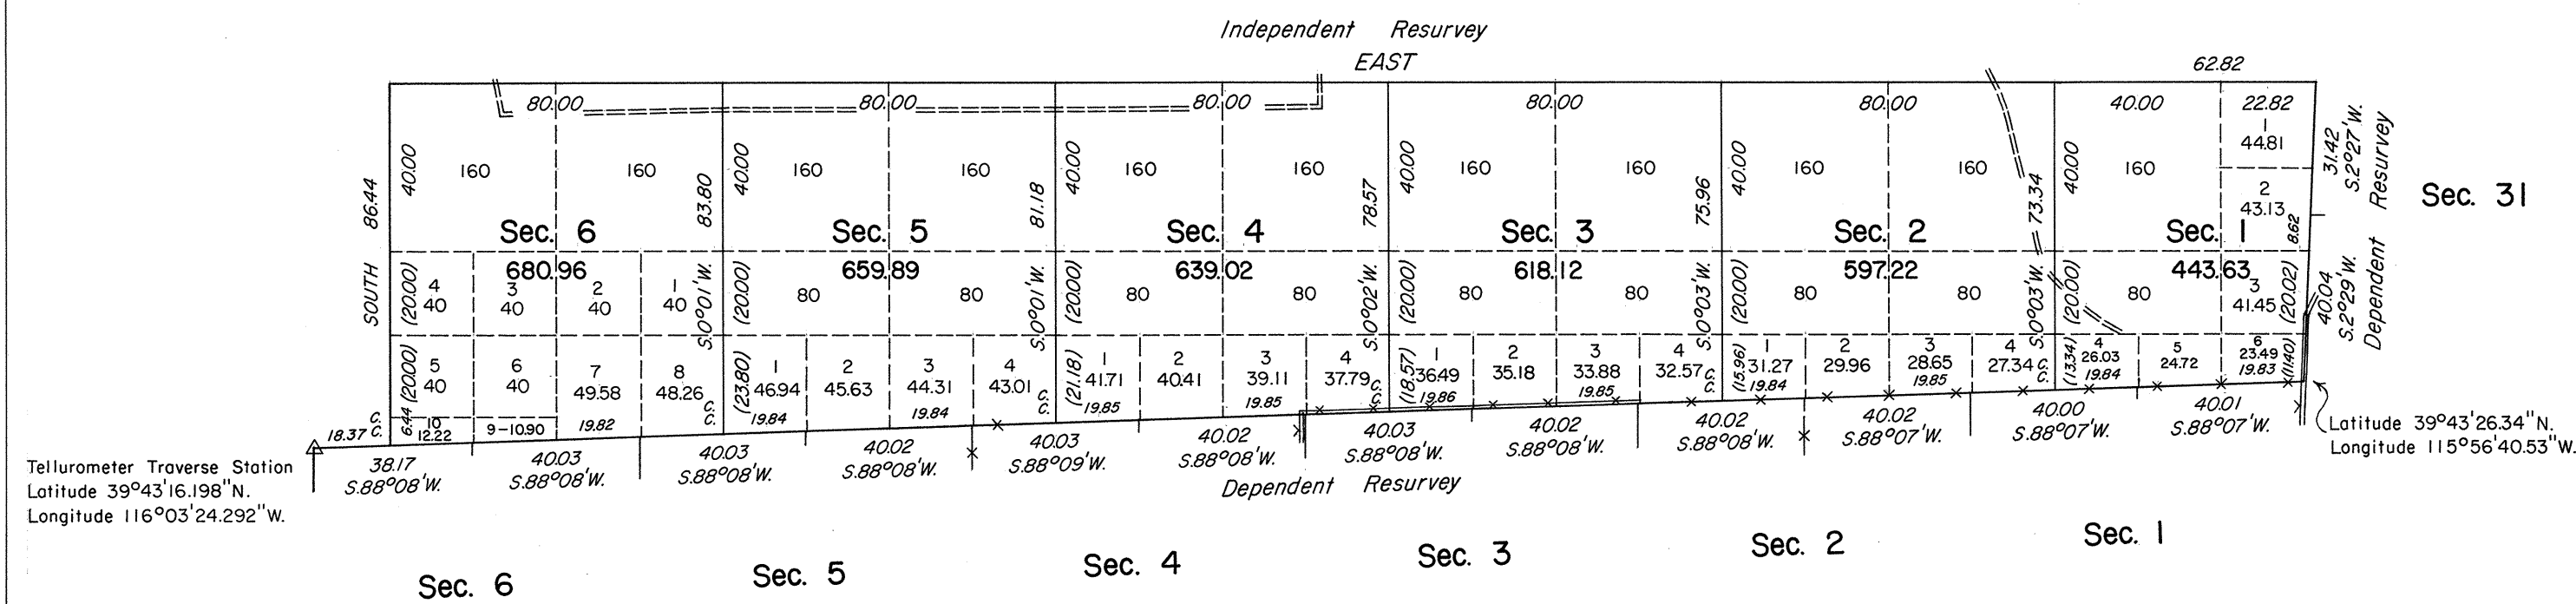

History of the earlier surveys is contained in the field notes.

This plat represents the dependent resurvey of the north boundary of T. 21 N., R. 53 E., and the west boundary of T. 21 1/2 N., R. 54 E., designed to restore the corners in their true original locations according to the best available evidence; the independent resurvey of the north boundary superseding the survey executed under Contract No. 88 by E. L. Bridges and J. H. Eaton in 1879; and the survey of the west boundary and subdivisional lines of T. 21 1/2 N., R. 53 E.

Survey executed by John A. Farmer, Cadastral Surveyor, beginning June 9, 1983 and completed June 17, 1983, under Special Instructions dated June 6, 1983, for Group 608, Nevada.

UNITED STATES DEPARTMENT OF THE INTERIOR
BUREAU OF LAND MANAGEMENT

Reno, Nevada

April 25, 1984

This plat, is strictly conformable to the approved field notes, and the survey, having been correctly executed in accordance with the requirements of law and in the regulations of this Bureau, is hereby accepted.

For the Director

Lael E. Bland

Chief Cadastral Surveyor

Scale in Chains
Area Surveyed 3,638.84 Acres