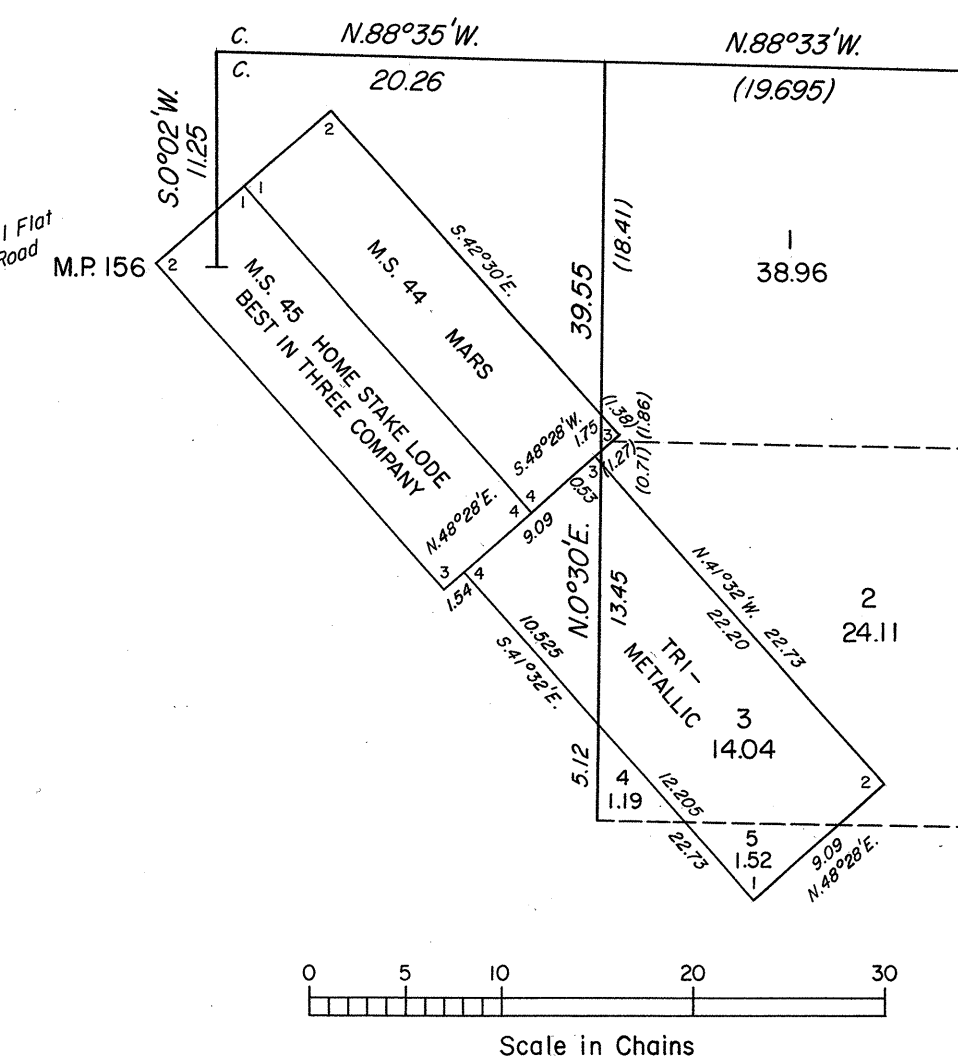
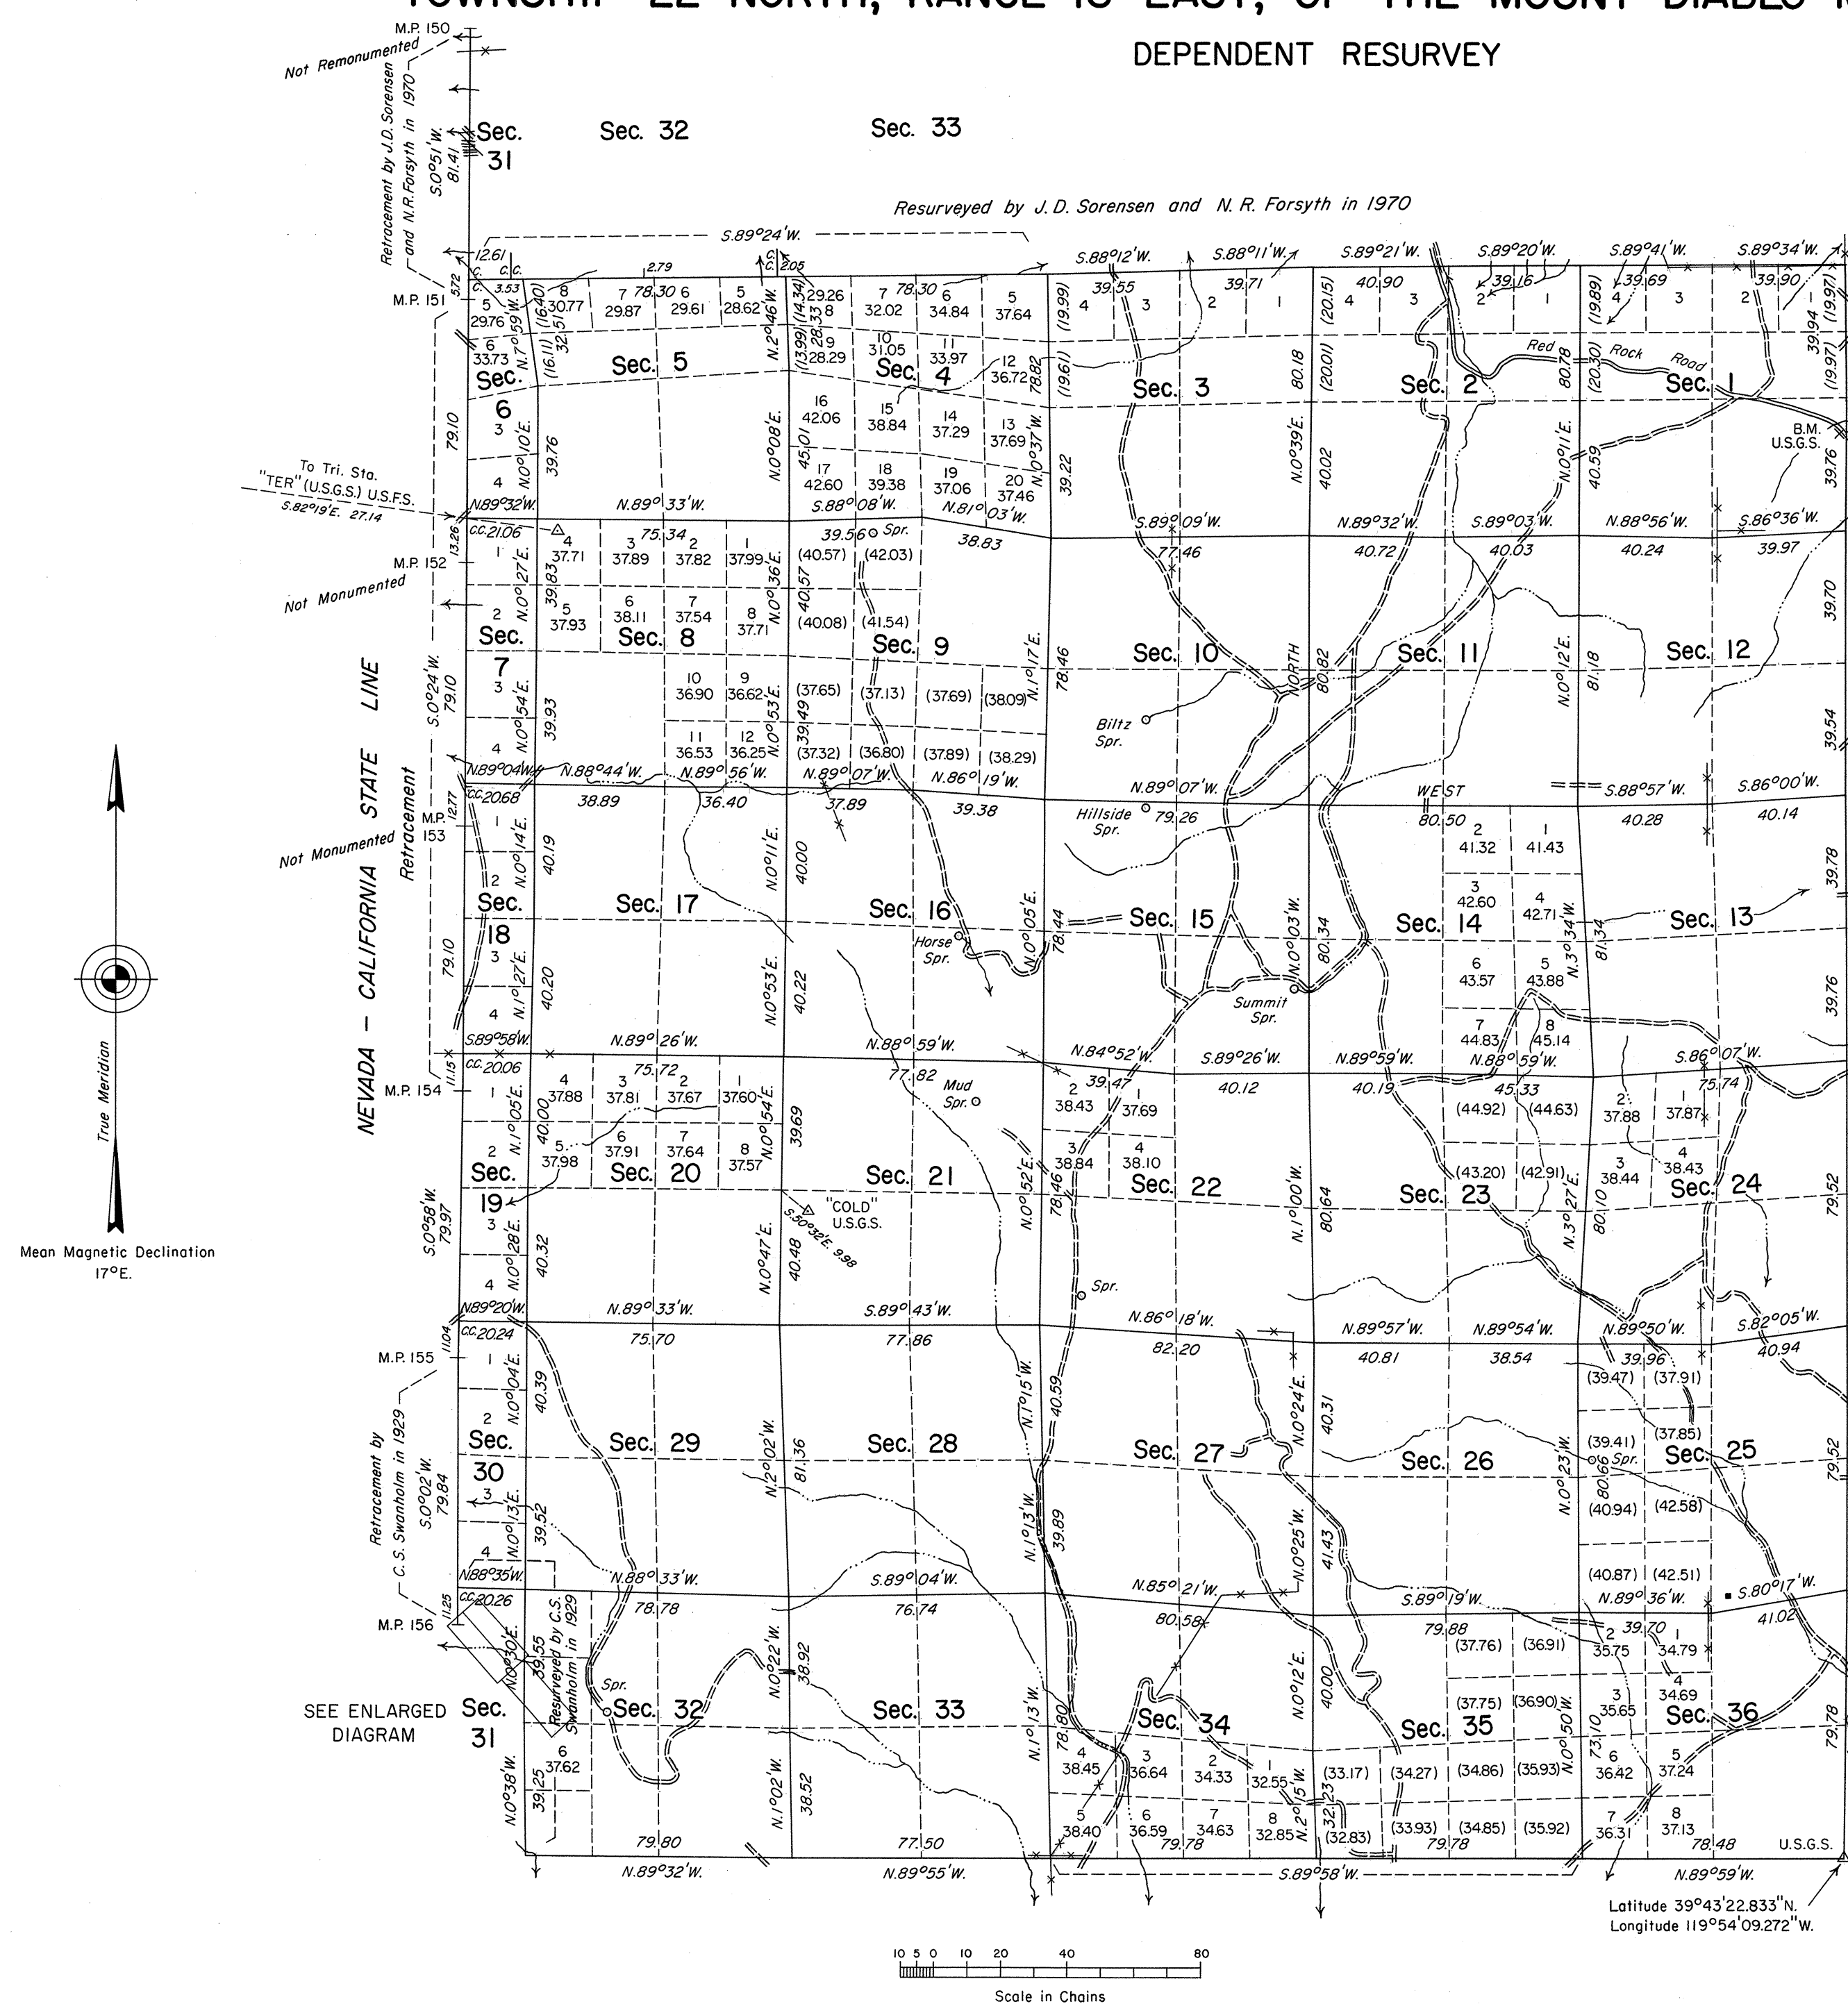


TOWNSHIP 22 NORTH, RANGE 18 EAST, OF THE MOUNT DIABLO MERIDIAN, NEVADA

DEPENDENT RESURVEY

ENLARGED DIAGRAM OF
LOTS 1, 2, 3, 4 AND 5, SEC. 32

A history of earlier surveys is contained in the field notes.

This plat represents a dependent resurvey of the east boundary, a portion of the south boundary and a portion of the subdivisional lines of T. 22 N., R. 18 E., designed to restore the corners in their true original locations according to the best available evidence; and the retracement of the Nevada-California State Line between Mile Post Nos. 151 and 155.

Except as indicated hereon, the lottings and areas are as shown on plats approved October 14, 1874, June 8, 1901, January 16, 1902 and the plat approved February 24, 1931 and accepted August 17, 1931.

Areas shown in parentheses are derived from dependent resurvey data and are for administrative purposes only. Boundaries of the legal subdivisions containing parenthetical acreages are in no way altered.

All courses and distances, shown on the plat along the perimeter of the mineral segregation areas, were taken or computed from the field notes for Group No. 126 or the appropriate mineral survey record.

Survey executed by Robert A. Pratt and Stephen R. Lambeth, Cadastral Surveyors, beginning November 2, 1983 and completed June 22, 1984, under Special Instructions dated October 24, 1983, for Group No. 610, Nevada.

UNITED STATES DEPARTMENT OF THE INTERIOR
BUREAU OF LAND MANAGEMENT

Reno, Nevada

April 23, 1985

This plat is strictly conformable to the approved field notes, and the survey, having been correctly executed in accordance with the requirements of law and the regulations of this Bureau, is hereby accepted.

For the Director

Lael E. Bland

Chief Cadastral Surveyor