


Supplemental Plat of Section 27 Township No. 22 North Range No. 20 East Mt. Diablo Meridian Nevada.

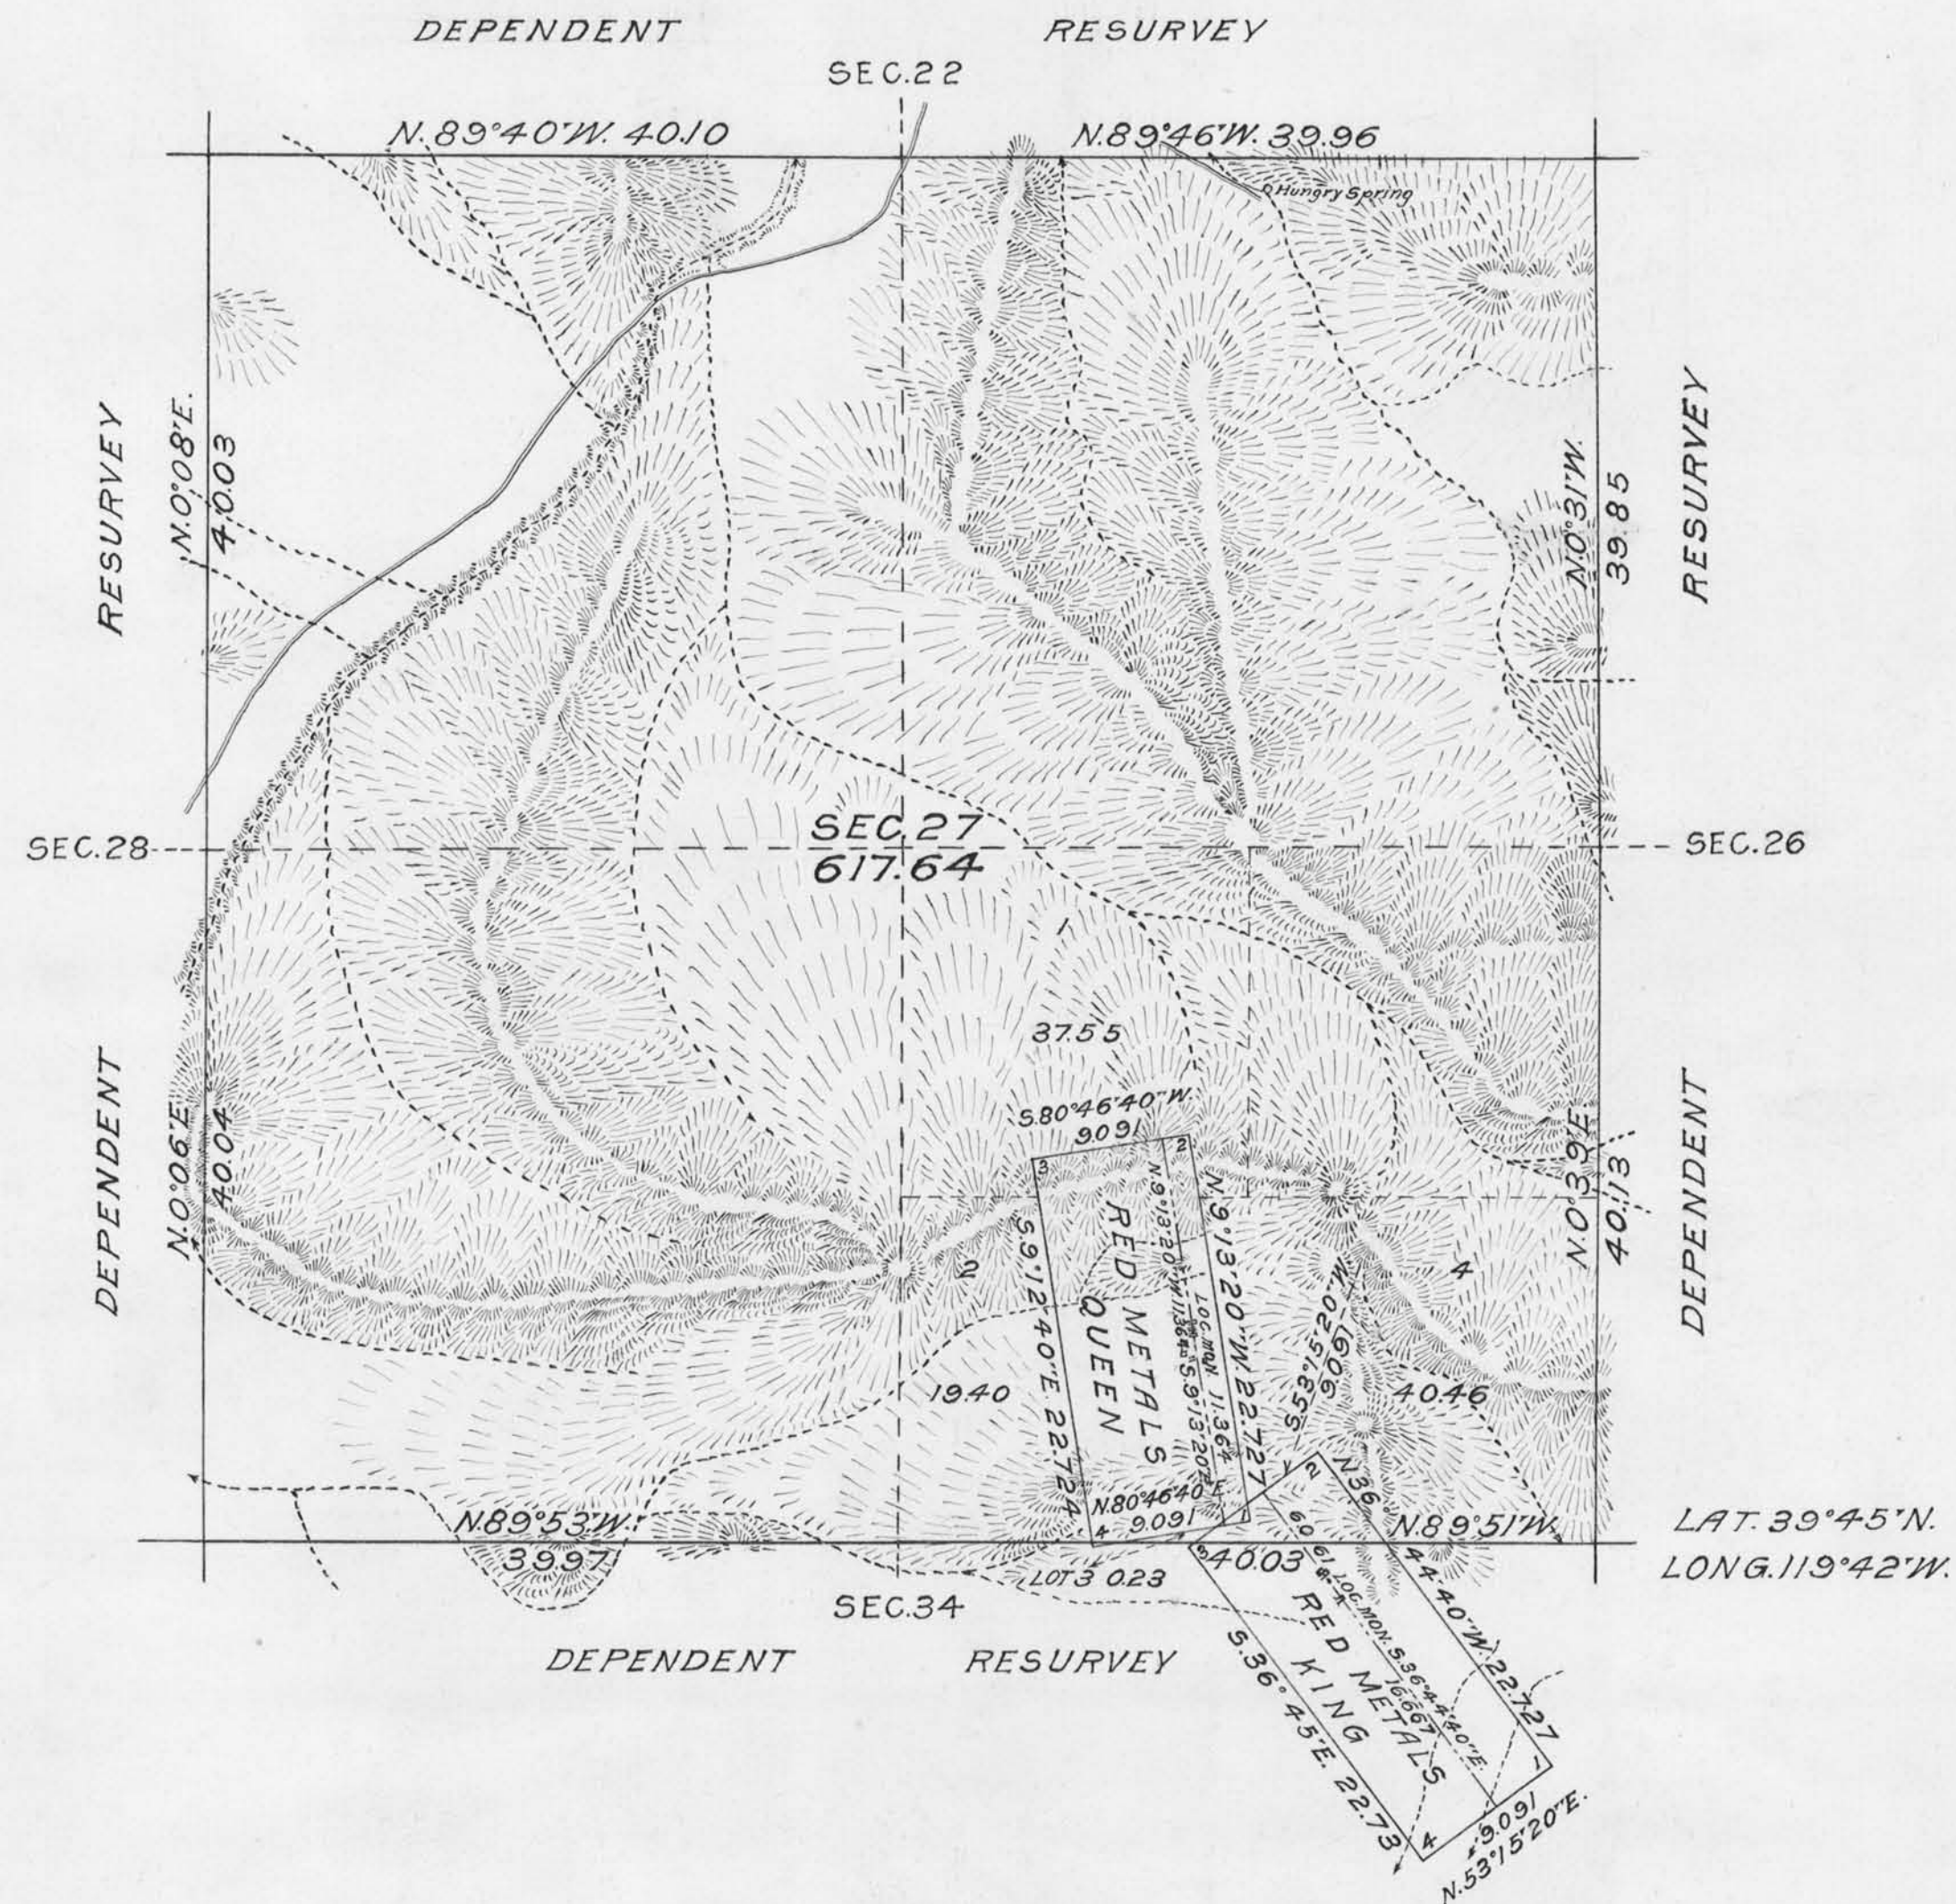

Scale 10 Chains to an Inch.

LINES DESIGNATED	BY WHOM SURVEYED	No	GROUP DATE	MILEAGE MLS. CHS.	WHEN SURVEYED BEGUN COMPLETED
Exterior of Sec.	Emil Voigt	107	March 12, 1923	4 00.1	May 16, 1924 May 22, 1924
Bars of Claims	" "	"	" " "	1 47.3	June 17, " June 21, "
Miscellaneous	" "	"	" " "	0 50.8	" " " " " "
Connections	" "	"	" " "	0 47.8	May 22 " " " "

Office of U.S. Supervisor of Surveys
Denver, Colorado, March 18, 1926.
The above supplemental plat of Section 27 Township No. 22 North Range No. 20 East of the Mount Diablo Meridian, Nevada is strictly conformable to the field notes of the survey thereof which have been examined and approved.

Donald J. Pinson
U.S. Supervisor of Surveys.

DEPARTMENT OF THE INTERIOR
GENERAL LAND OFFICE
Washington, D.C., August 19, 1926
The survey represented by this plat
having been correctly executed in accordance
with the requirements of law and the regulations
of this office, is hereby accepted.

Wm. C. Havell
Assistant Commissioner.