


Supplemental Plat of Sections 34 and 35 Township No. 22 North Range No. 20 East Mt. Diablo Meridian Nevada.

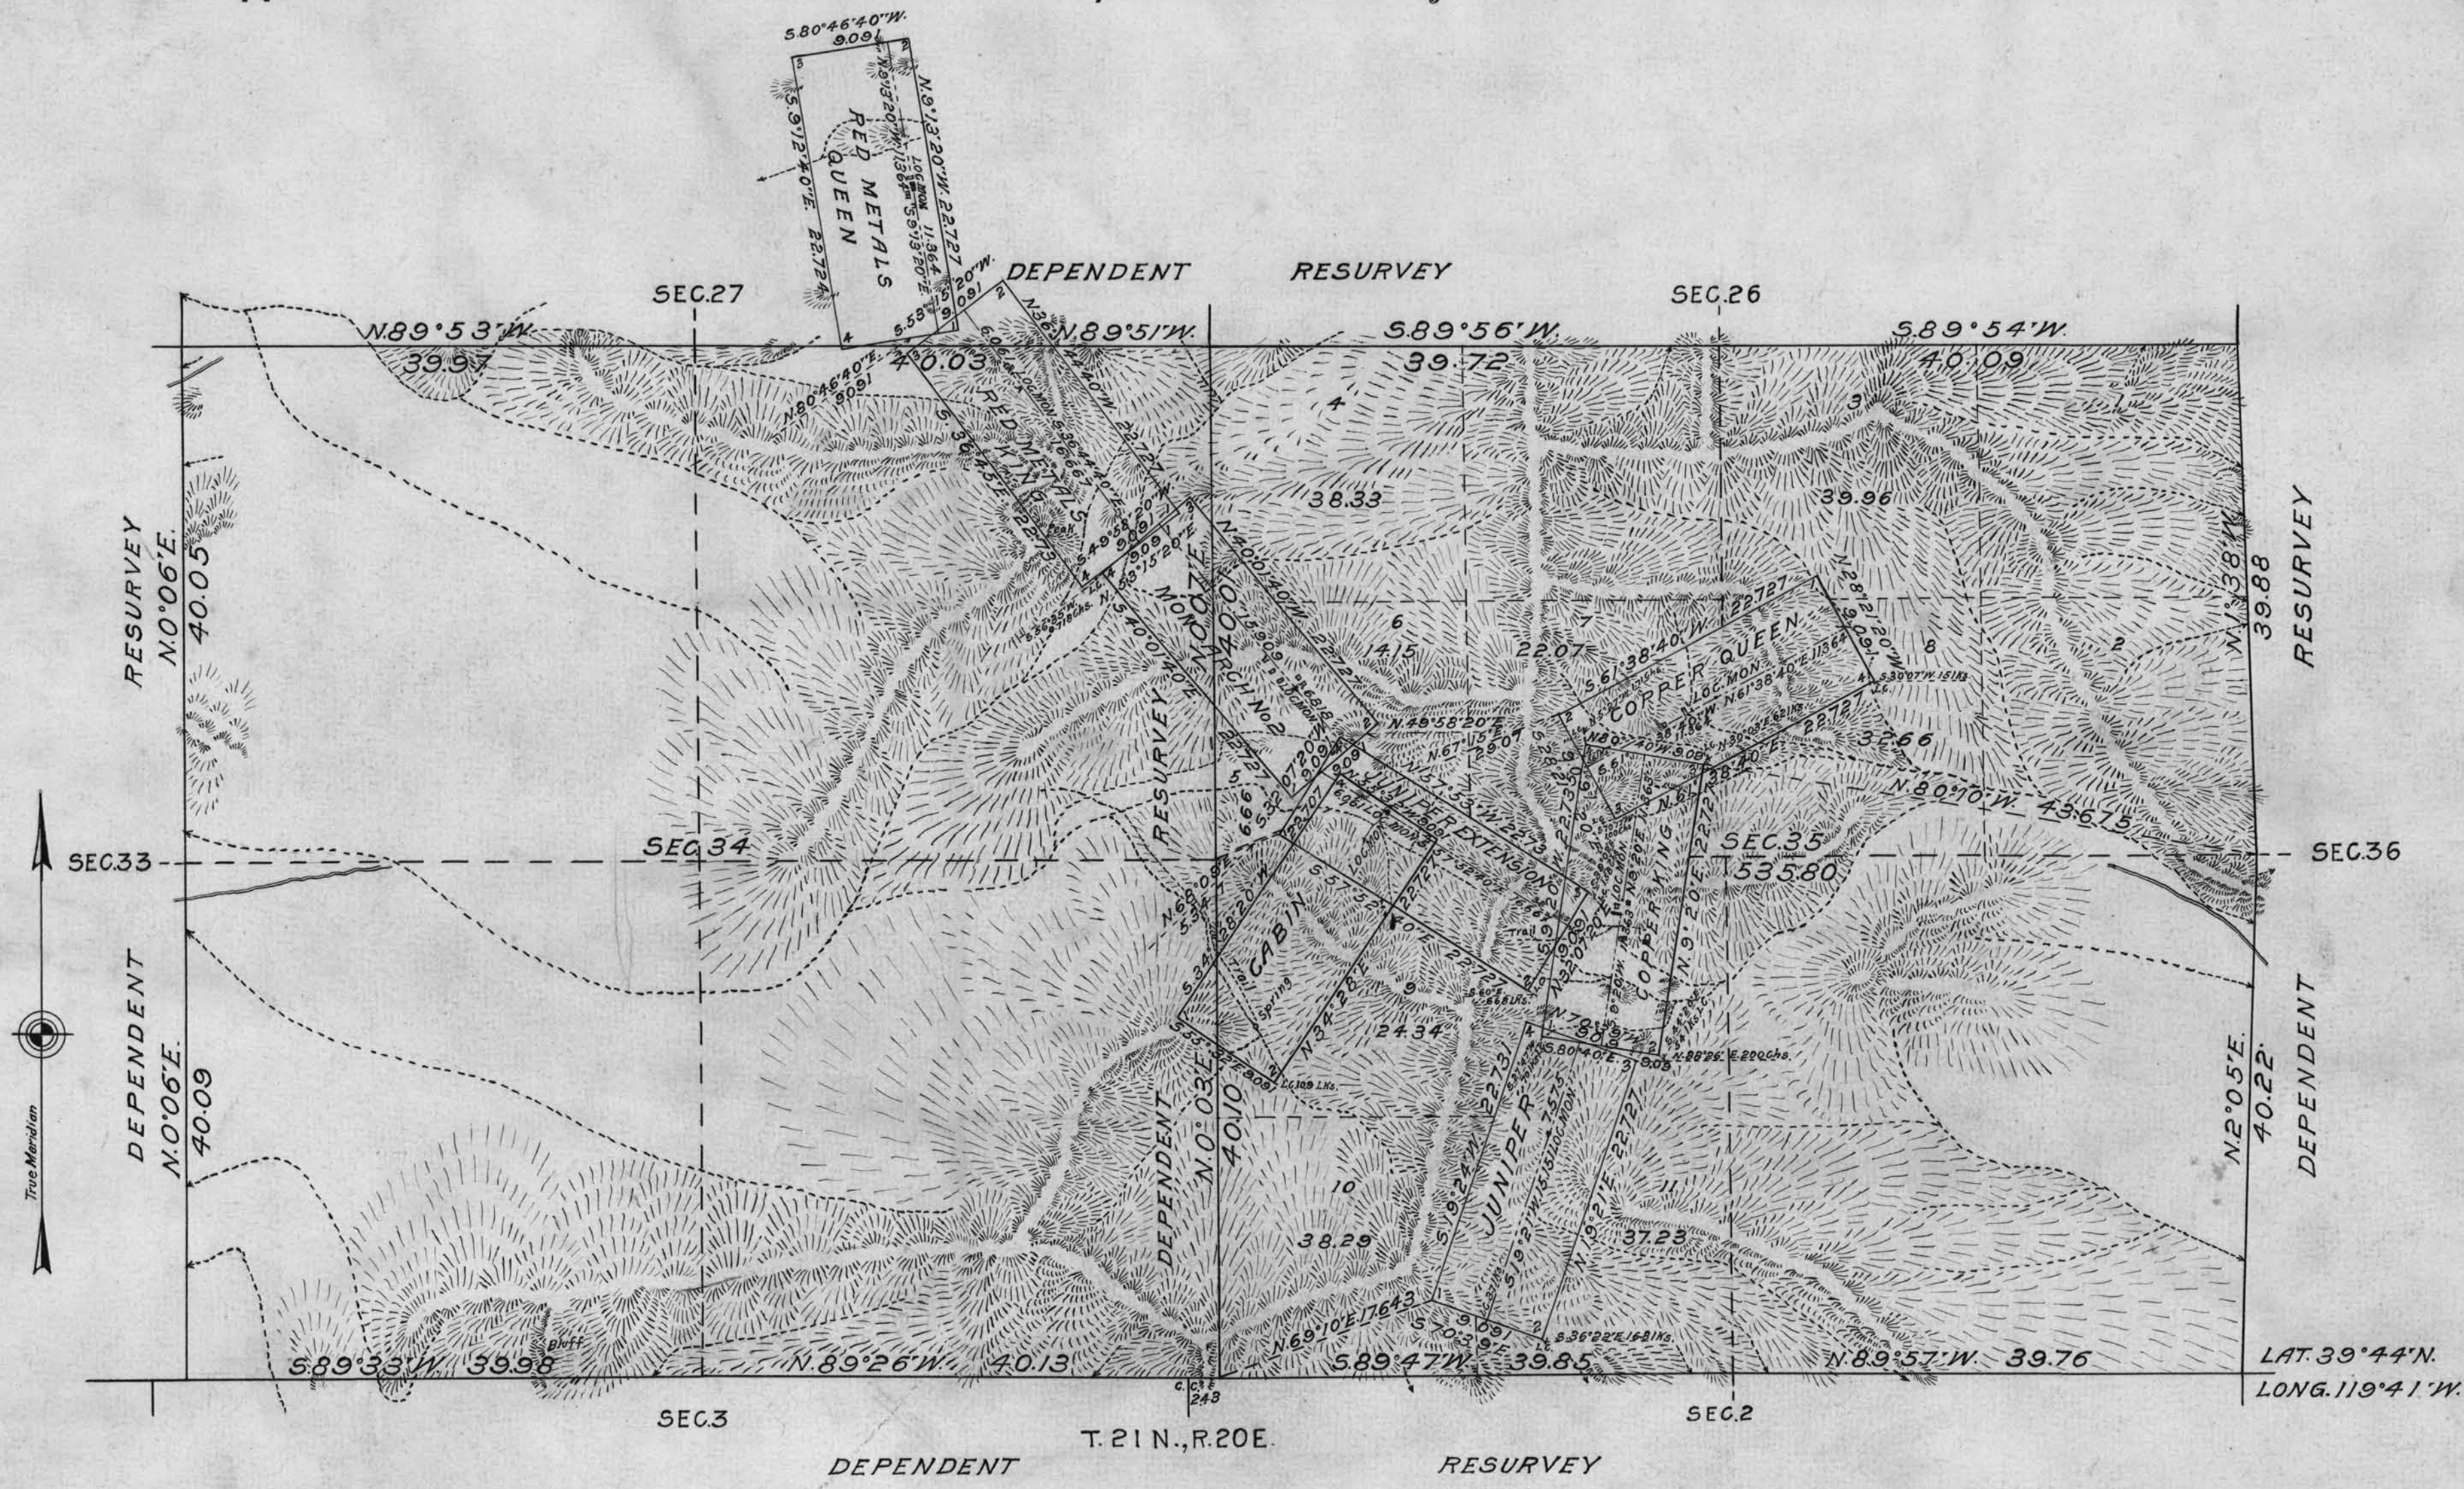

Scale 10 Chains to an Inch.

LINES DESIGNATED BY WHOM SURVEYED	No.	GROUP DATE		MILEAGE		WHEN SURVEYED	
				MLS.	CHS.	BEGUN	COMPLETED
Exterior of Secs.	Emil Voigt	107	March 12, 1923	6	79.9	May 12, 1924	May 22, 1924
Bdrs. of Claims	" "	"	" " "	5	45.5	" 29, "	June 19, "
Miscellaneous	" "	"	" " "	2	07.6	" " "	" " "
Connections	" "	"	" " "	1	38.5	" 14, "	" 21, "

Office of U.S. Supervisor of Surveys
 Denver, Colorado, March 18, 1926.
 The above supplemental plat of Sections 34 and 35 Township No. 22 North Range No. 20 East of the Mount Diablo Meridian, Nevada is strictly conformable to the field notes of the survey thereof which have been examined and approved.

Daniel Johnson
 U.S. Supervisor of Surveys.

DEPARTMENT OF THE INTERIOR
 GENERAL LAND OFFICE
 Washington, D.C., August 19, 1926.
 The survey represented by this plat having been correctly executed in accordance with the requirements of law and the regulations of this office, is hereby accepted.

W. H. Howell
 Assistant Commissioner.

A.R.S.