


TOWNSHIP N° 22 NORTH, RANGE N° 20 EAST OF THE MOUNT DIABLO MERIDIAN, NEVADA.
SUPPLEMENTAL PLAT OF THE DEPENDENT RESURVEY OF SECS. 27, 34, AND 35.

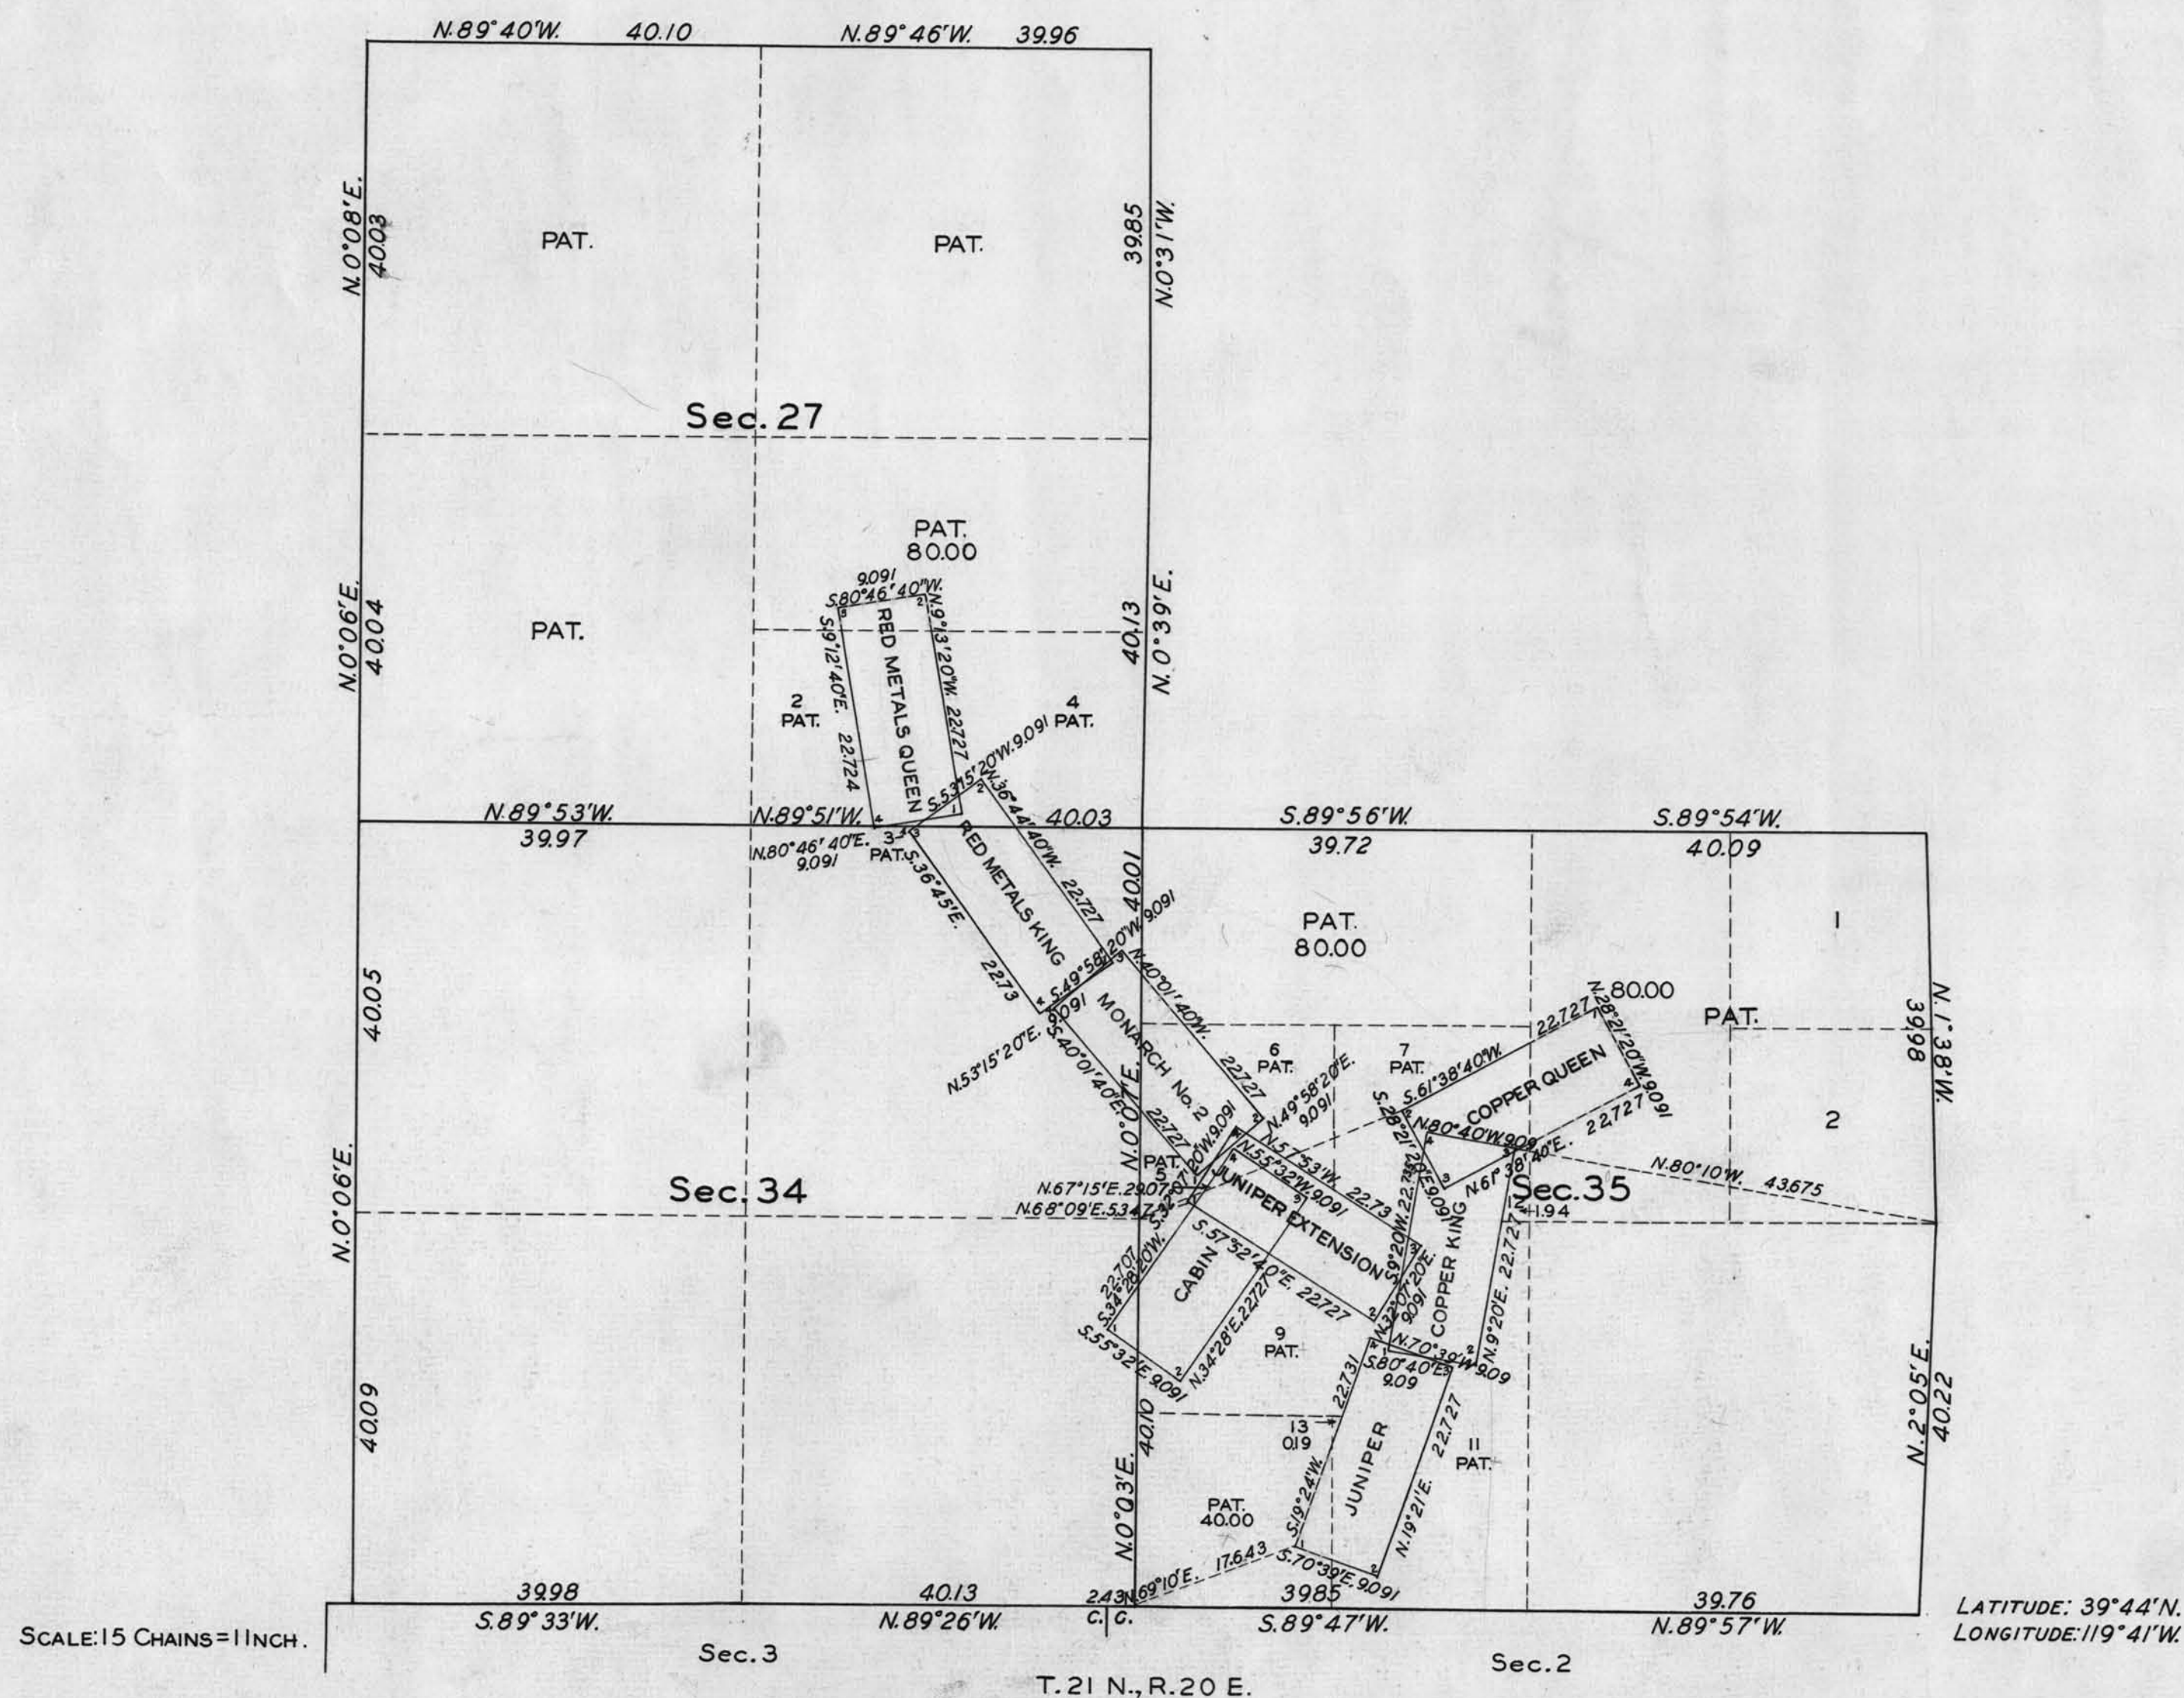

Public Survey Office,
Reno, Nevada, December 8, 1934.
The above supplemental plat of Sections 27, 34 and 35, Township No. 22 North, Range No. 20 East of the Mount Diablo Meridian, Nevada, based upon the supplemental plats of the dependent resurvey of those sections under Group No. 107, Nevada, approved March 18, 1926; prepared for the purpose of eliminating lot 1, Sec. 27 and lots 3, 4, 8 and 10, Sec. 35, and restoring the original subdivisions as covered by patent to the Central Pacific Railway Company on August 13, 1918, also to designate as patented lots 2, 3 and 4, Sec. 27 and lots 5, 6, 7, 9 and 11, Sec. 35, to the Central Pacific Railway Co., on June 14, 1934, and in accordance with instructions contained in the Commissioners letter 1565296 'E' Carson City 07653, dated October 18, 1934, is hereby approved.

Alfred A. Sadler,
Acting Office Cadastral Engineer.

DEPARTMENT OF THE INTERIOR
GENERAL LAND OFFICE

Washington, D.C., December 20, 1934.

The amended lottings represented by this supplemental plat having been correctly made in accordance with the regulations of this office, the plat is hereby accepted.

Carl W. Smith
Assistant Commissioner.