


G *f* *F* *e* *E* *d* *D* *c* *C* *b* *B* *a* *A*

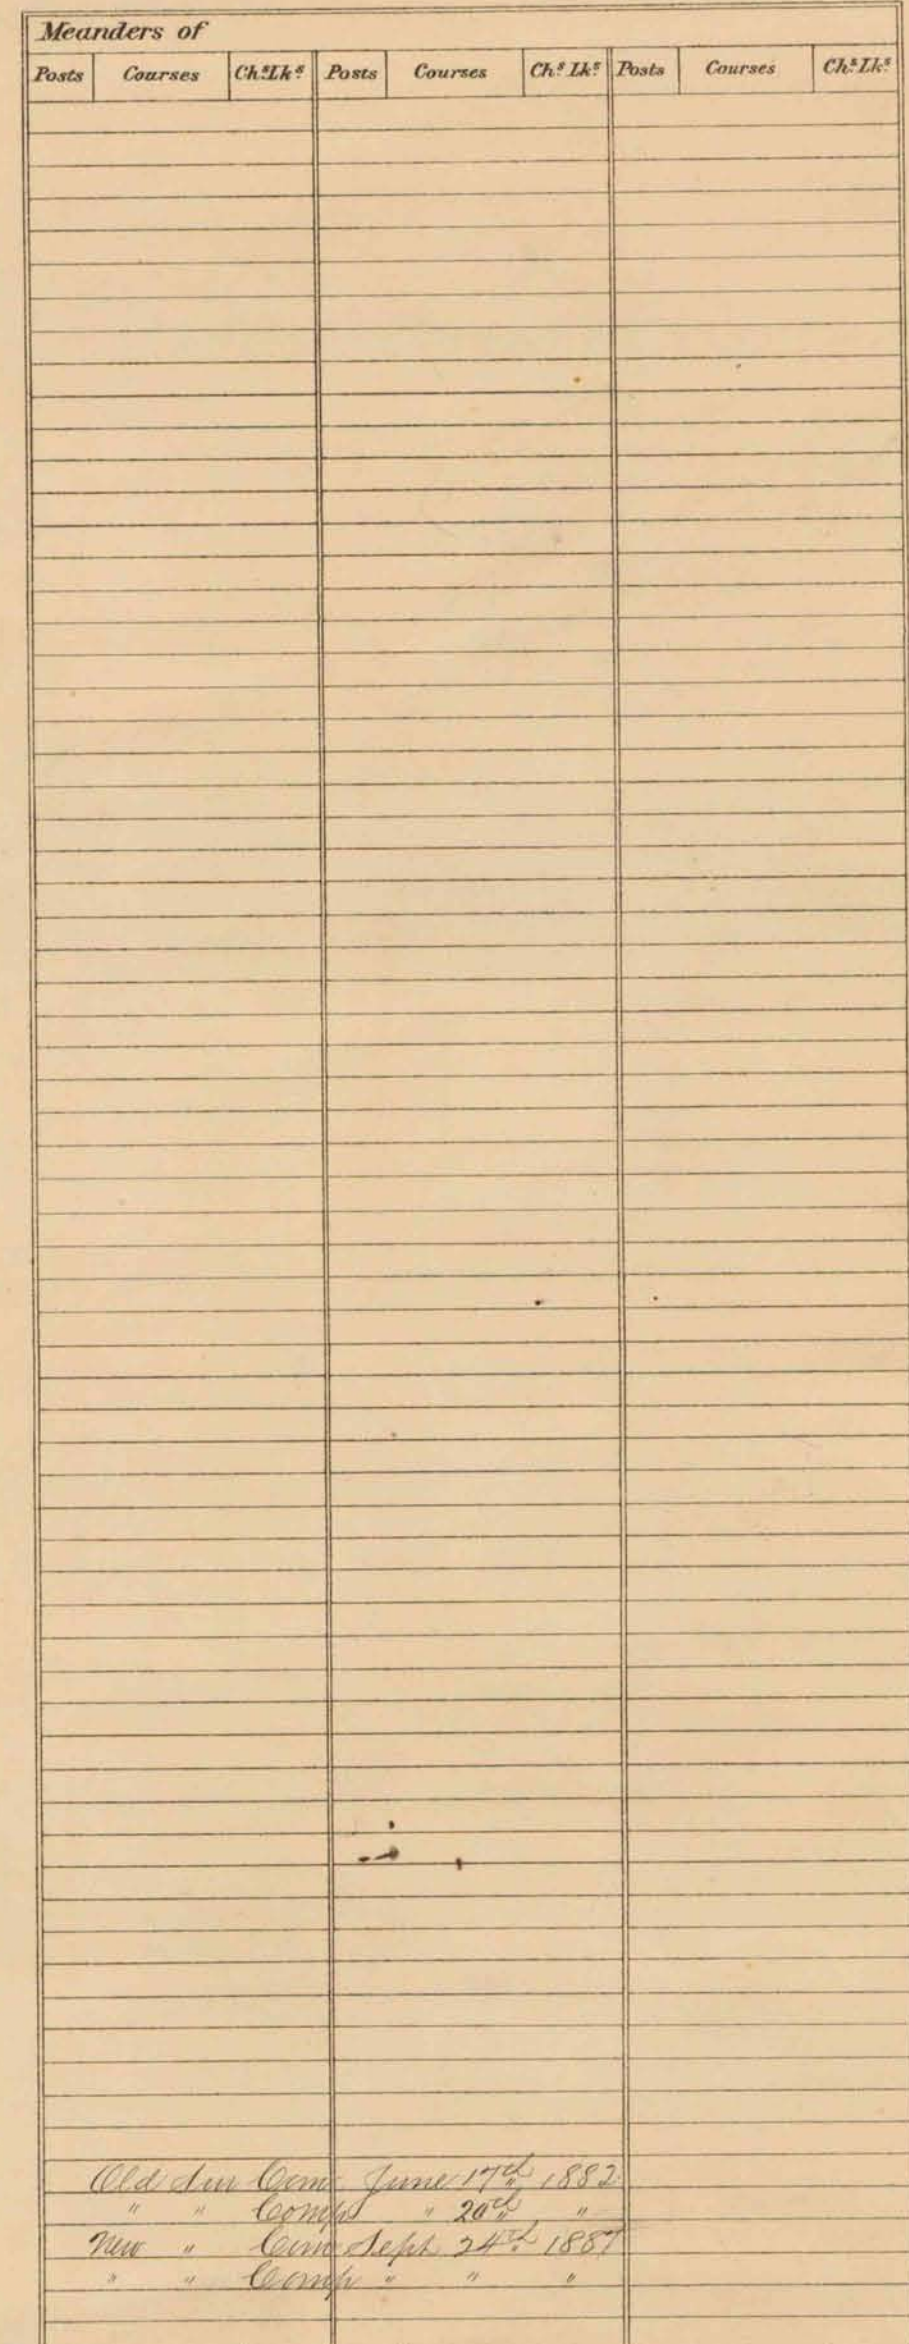

Subdivisions not noted run with a bar of 17' 30" E.

Surveys Designated	By Whom Surveyed	Date of Contract	Amount of Surveys M. Ch ^s Lk ^s	When Surveyed	Color
Township lines & E	A. W. Foreman	Sept 28 ^d 1865	14 00 00		Black
Subdivisions	A. W. Taylor	June 27 th 1882	28 67 36	1882	"
Do W. 9 th Lines	"	" " "	9 51 52	"	"
Res. Line	Perry Power	May 25 th 1887	17 71 90	1887	red
Sec. Sub	"	June 22 nd 1887	17 16 41	"	green
"	"	" " "	4 57 47	"	yellow
"	"	" " "	" 8 10	"	"
Body Con.	"	" " "	2 8 80	"	"
Township Bound	"	" " "	" " "	"	"

The above Map of Township N. 22 N. of Range N. 23 E. of
 Monte Diablo Meridian, incl Base, is strictly conformable to the field
 notes of the survey thereof on file in this Office, which have been examined and approved.
 Surveyor General's Office.
 Reno Nev. Jan 19th 1888
 Charles W Irish
 Sur. Gen.

T22N, R23E.