
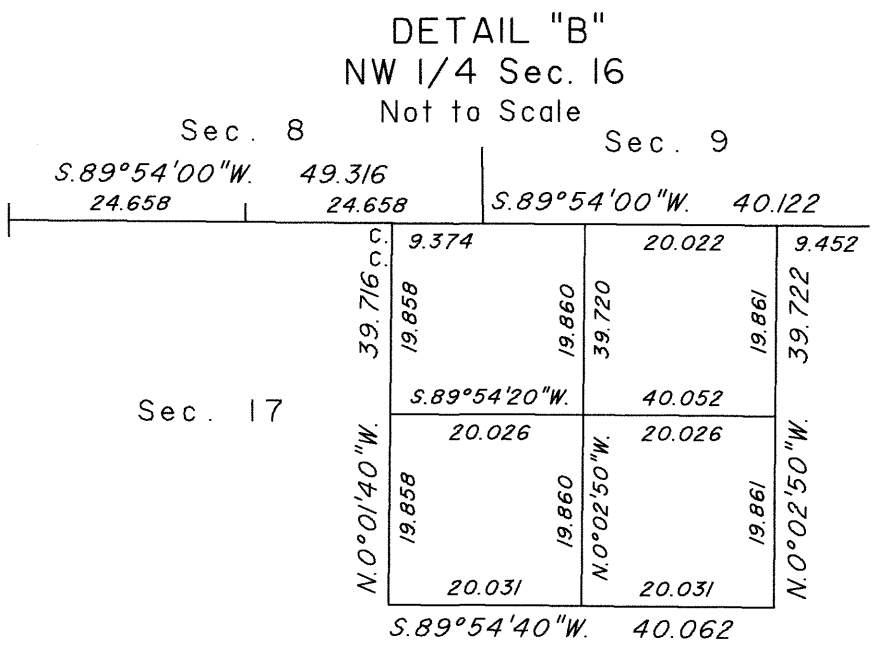
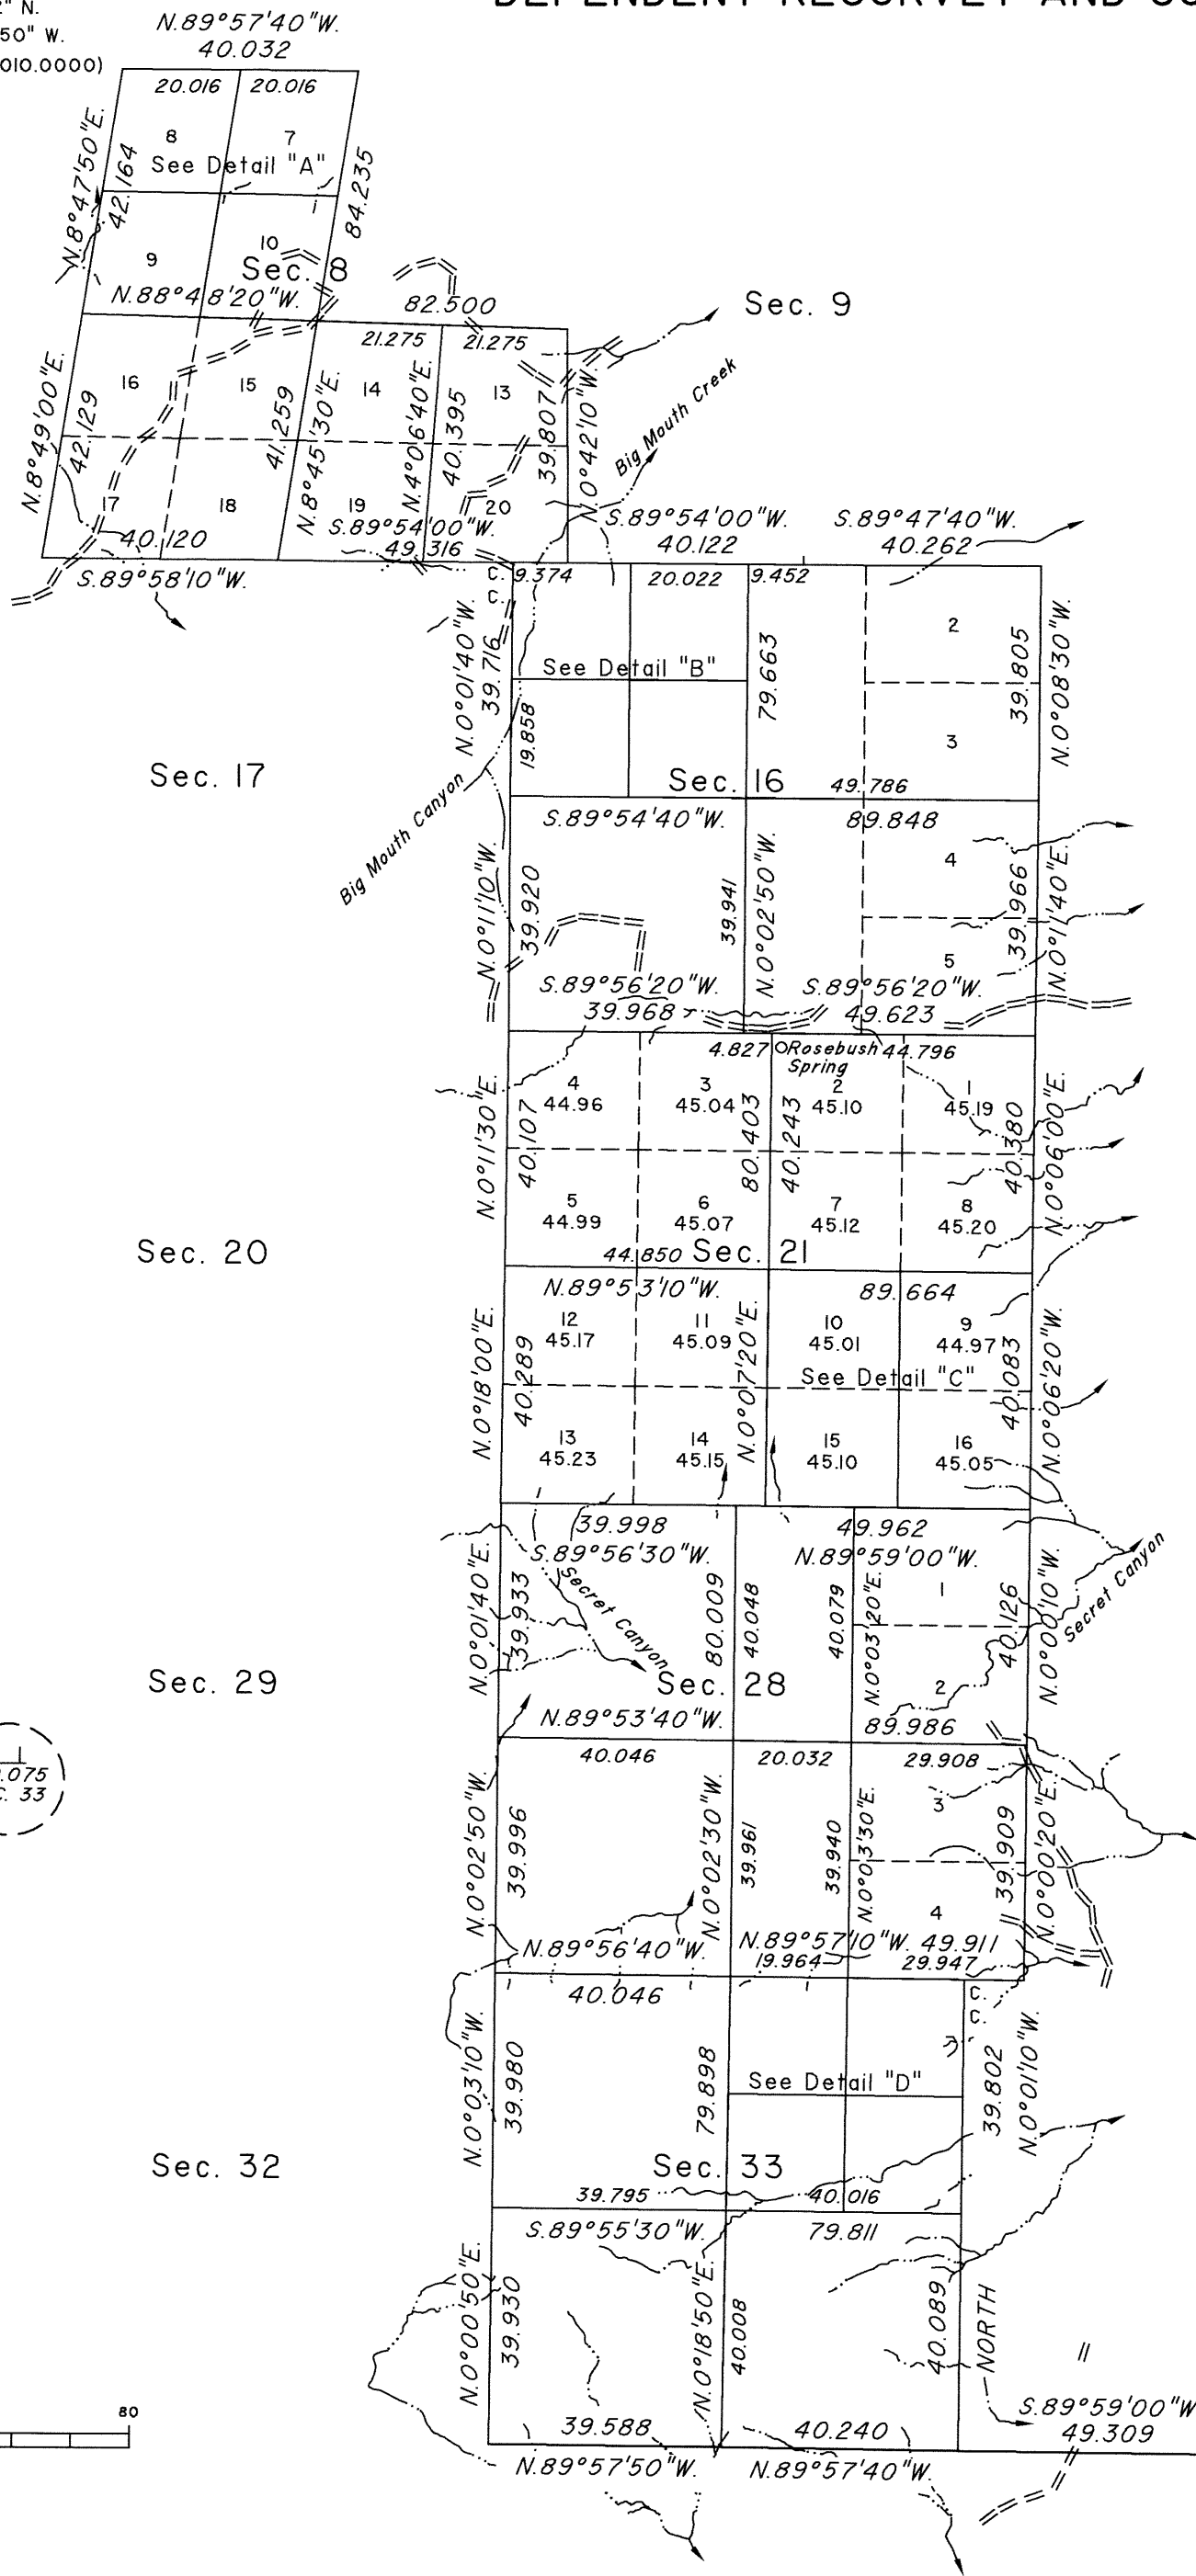
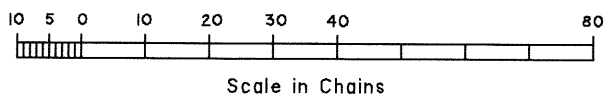
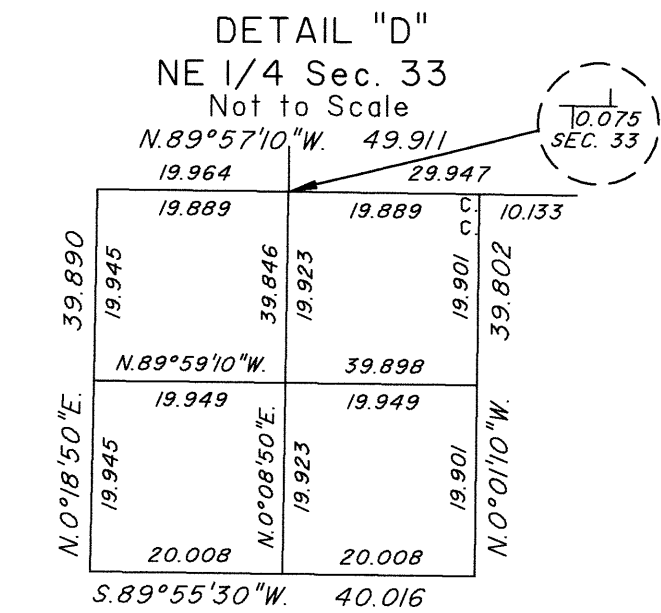
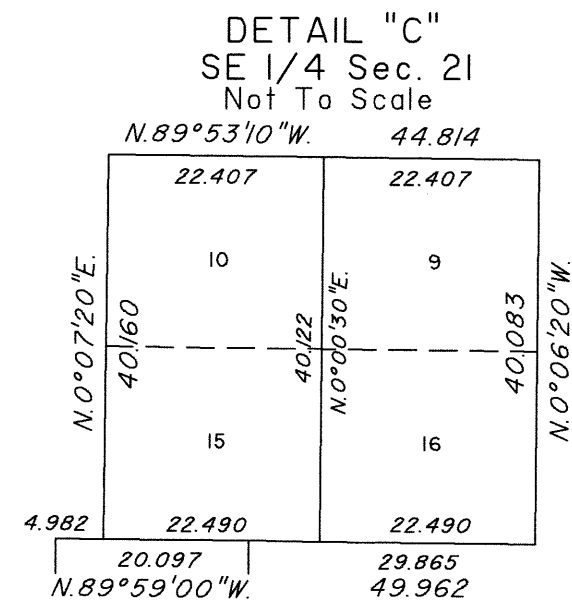


TOWNSHIP 22 NORTH, RANGE 23 EAST, OF THE MOUNT DIABLO MERIDIAN, NEVADA

DEPENDENT RESURVEY AND SUBDIVISION

Latitude 39°47'54.712" N.
Longitude 119°25'50.950" W.
NAD83(2011)(EPOCH:2010.0000)

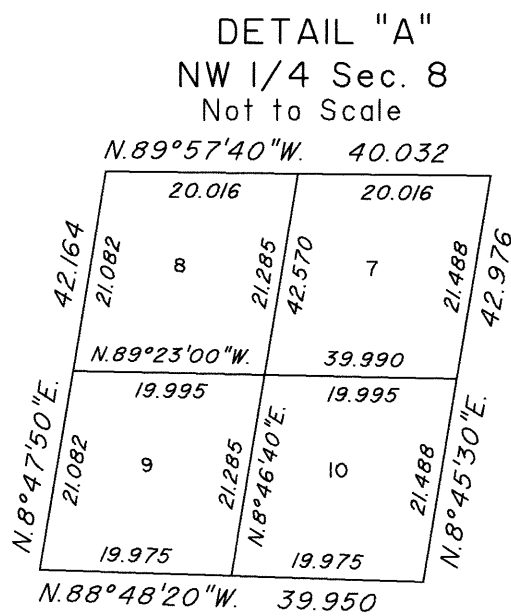

A history of surveys is contained in the field notes.

This plat represents the dependent resurvey of a portion of the south boundary and a portion of the subdivisional lines designed to restore the corners in their true original locations according to the best available evidence, and the subdivision of certain sections, Township 22 North, Range 23 East, Mount Diablo Meridian, Nevada.

Except as indicated hereon, the lottings and areas are as shown on the plats approved July 17, 1882, January 19, 1888, and February 20, 1911.

Survey executed by Shane T. Trotter, Cadastral Surveyor, beginning September 25, 2018 and completed October 2, 2019, pursuant to Special Instructions dated September 20, 2018, for Group No. 989, Nevada.

UNITED STATES DEPARTMENT OF THE INTERIOR
BUREAU OF LAND MANAGEMENT

Reno, Nevada August 27, 2021

This plat is strictly conformable to the approved field notes, and the survey, having been correctly executed in accordance with the requirements of law and the regulations of this Bureau, is hereby accepted.

For the Director

Michael O. Hamming

Chief Cadastral Surveyor for Nevada

Latitude 39°43'31.821" N.
Longitude 119°22'31.450" W.
NAD83(2011)(EPOCH:2010.0000)