


RESURVEY OF TOWNSHIP NO. 22 NORTH, RANGE NO 24 EAST OF MOUNT DIABLO MERIDIAN, NEVADA.
PYRAMID LAKE INDIAN RESERVATION

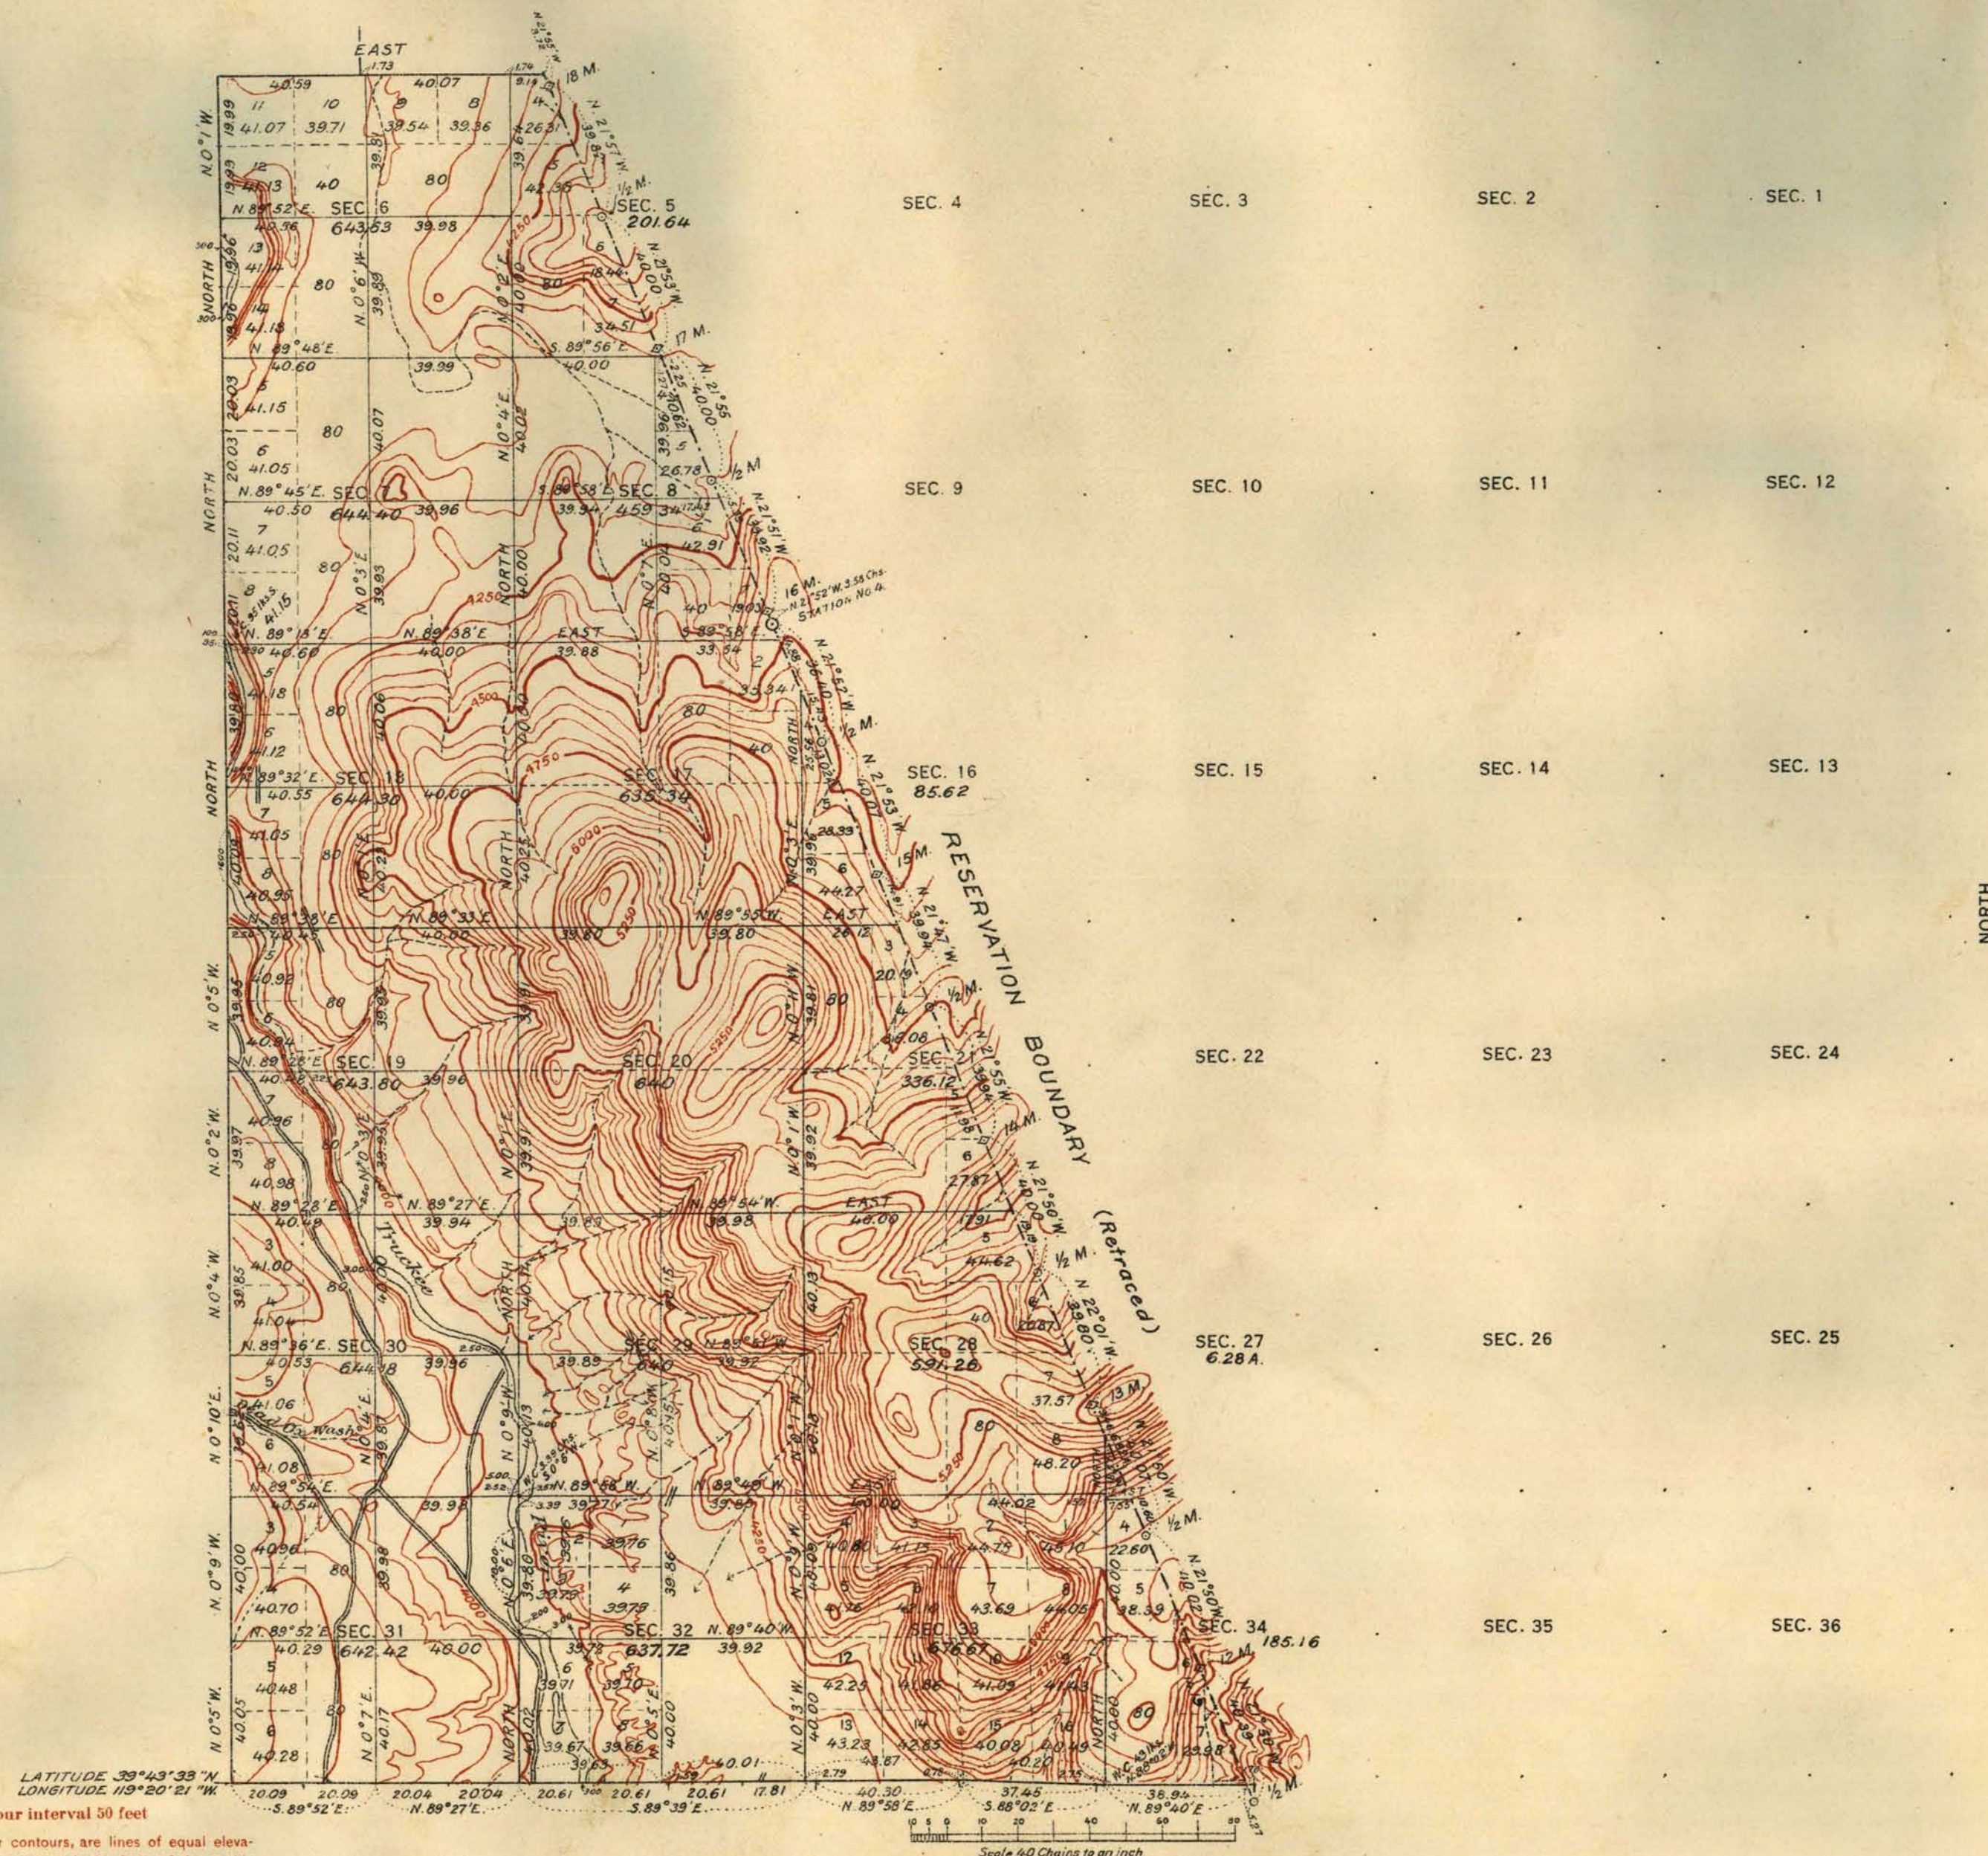

SURVEYS DESIGNATED	BY WHOM SURVEYED	AMOUNT OF SURVEYS M. CHS. LKS.	WHEN SURVEYED
STANDARD LINES	GUY P. HARRINGTON		JUNE 5, 6, MAY 25, 1911.
TOWNSHIP	" " "		JUNE 6-10, 1911.
SUBDIVISION	" " "		JUNE 5, 1911.
MEANDER	" " "		" 6-10, 1911.
BOUNDARY	" " "		
CONNECTIONS	" " "		

A. F. DUNNINGTON, Topographer in charge. Instructions April 27, 1911.

TOTAL NUMBER OF ACRES 895788

THE ABOVE MAP OF TOWNSHIP NO. 22 NORTH, RANGE NO 24 EAST OF MOUNT DIABLO MERIDIAN, NEVADA, IS STRICTLY CONFORMABLE TO THE FIELD NOTES OF THE SURVEY THEREOF ON FILE IN THIS OFFICE, WHICH HAVE BEEN EXAMINED AND APPROVED.

U. S. GENERAL LAND OFFICE

WASHINGTON, D. C.
MAY 15, 1913.

Commissioner.