
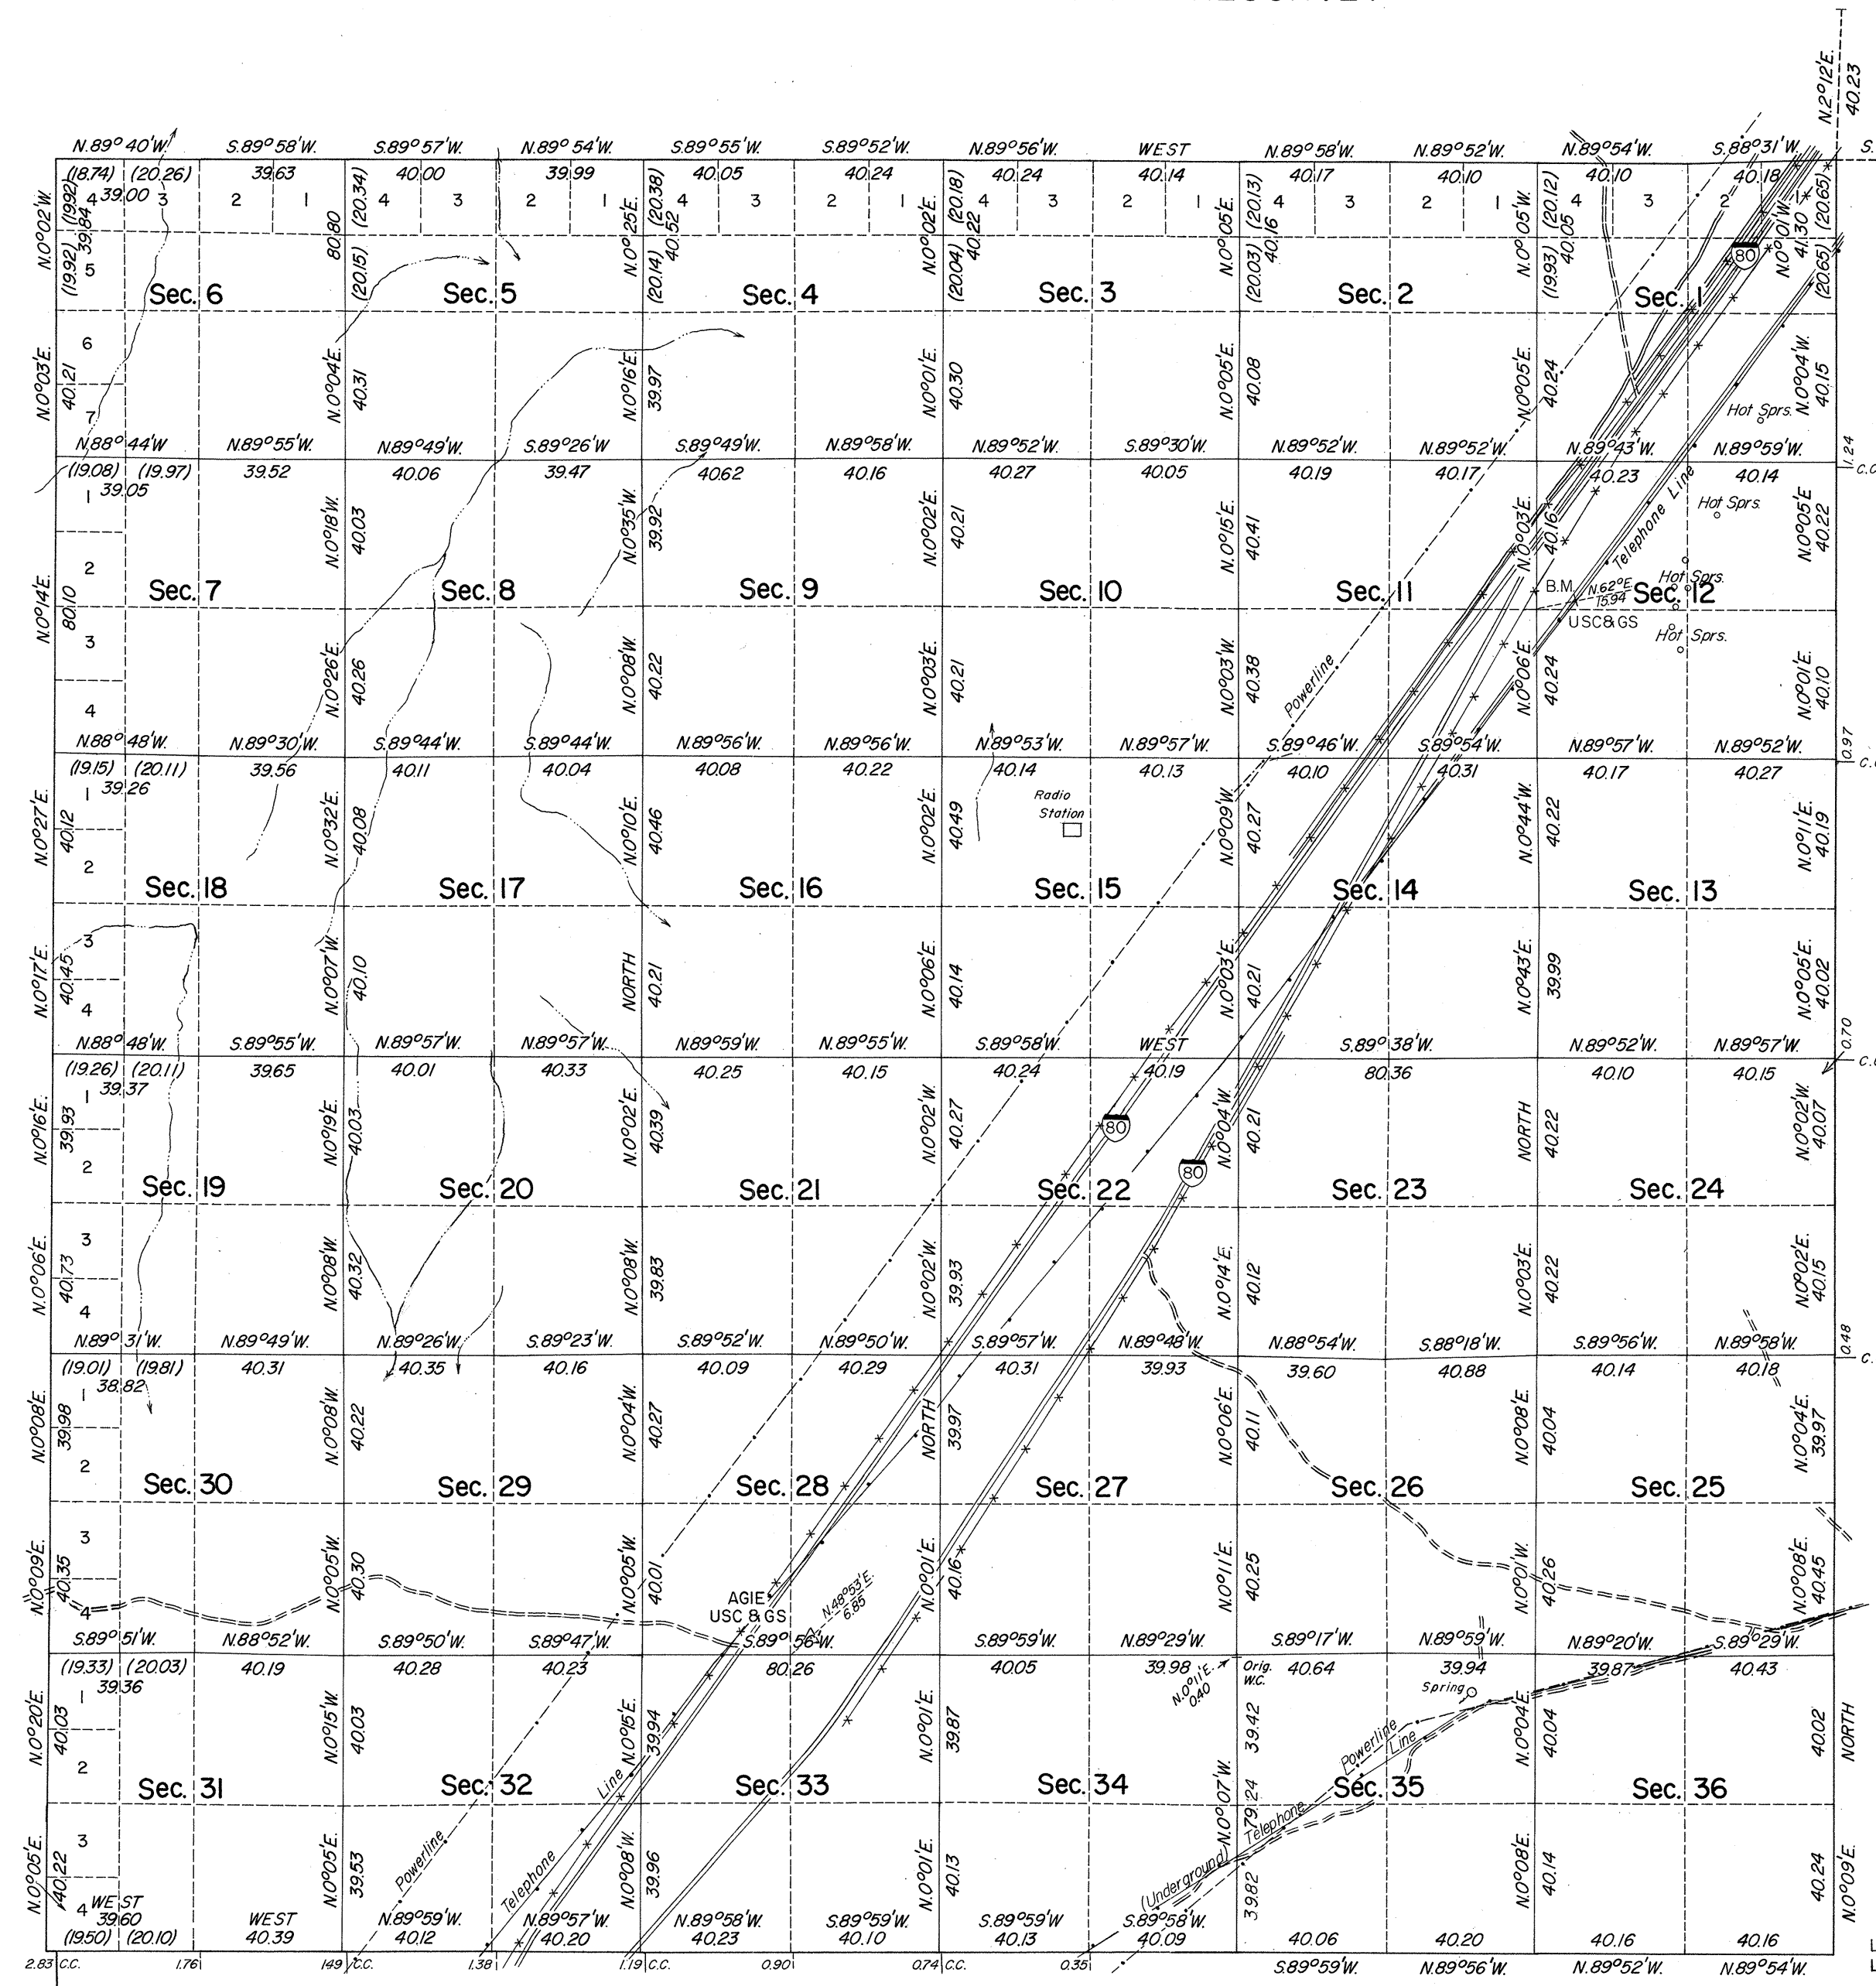


ORIGINAL

OFFICIALLY FILED
NEVADA STATE OFFICE
10:00 A.M., January 5, 1978

TOWNSHIP 22 NORTH, RANGE 26 EAST, OF THE MOUNT DIABLO MERIDIAN, NEVADA.
DEPENDENT RESURVEY

Sec. 31

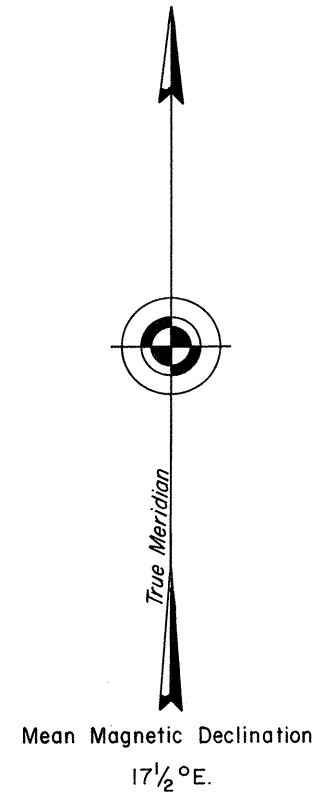

Sec. 6

A history of surveys is contained in the field notes.

This plat represents a dependent resurvey of the exterior and subdivisional lines of T. 22 N., R. 26 E., designed to restore the corners in their true original locations according to the best available evidence.

Survey executed by Michael R. Collie, Cadastral Surveyor, September 12 to October 25, 1974, under Special Instructions dated July 29, 1974 for Group No. 515, Nevada.

Sec. 7

Sec. 18

UNITED STATES DEPARTMENT OF THE INTERIOR
BUREAU OF LAND MANAGEMENT
Washington, D.C. November 30, 1977

This plat is strictly conformable to the approved field notes, and the survey, having been correctly executed in accordance with the requirements of law and the regulations of this Bureau, is hereby accepted.

For the Director

Sec. 19

Bernard W. Foster
Chief, Division of Cadastral Survey

Sec. 6

Sec. 5

Sec. 4

Sec. 3

