


TOWNSHIP N° 22 NORTH, RANGE N° 28 EAST OF THE MOUNT DIABLO MERIDIAN, NEVADA.
SUPPLEMENTAL PLAT OF SEC. 7.

SCALE: 10 CHAINS, (or 660 Feet), TO AN INCH.

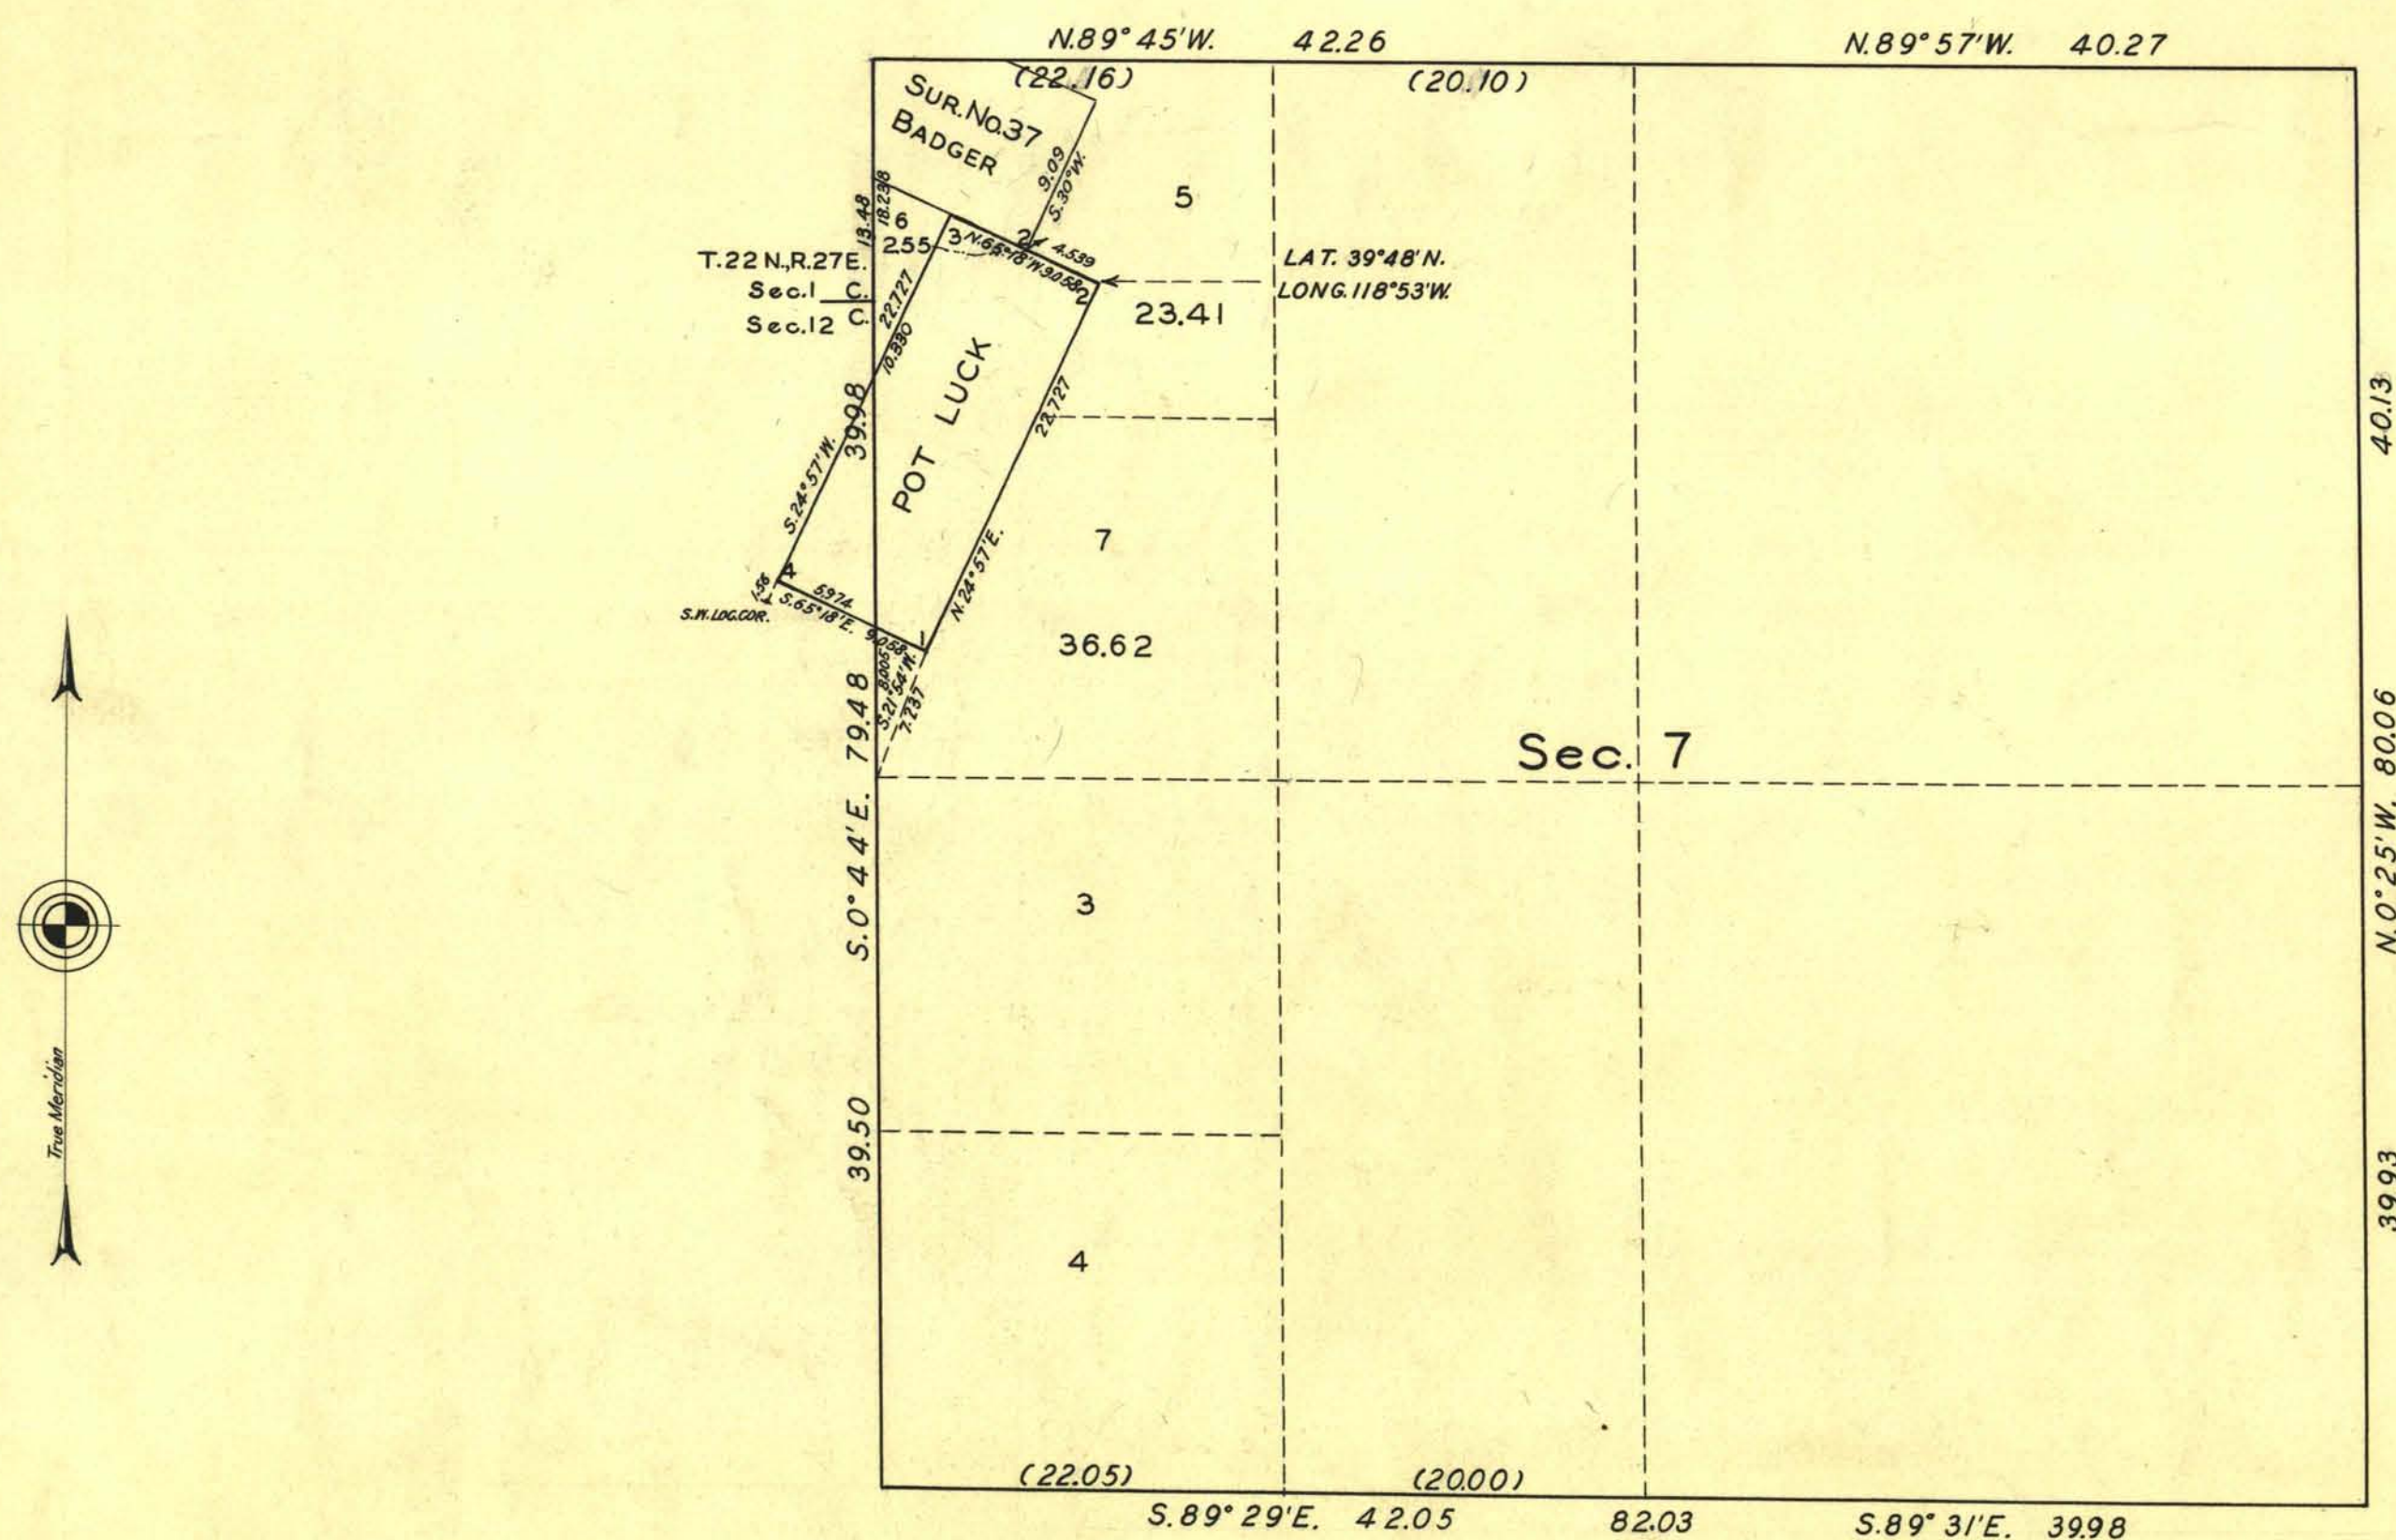

Retracements of the boundaries of Sec. 7, with metes and bounds survey of the Pot Luck lode, and connecting lines and Mineral Survey No. 37, Badger lode, deriving lottings of fractional areas of adjoining non-mineral lands to accommodate the Central Pacific Railway Company's selection list No. 12, letter dated Jan. 27, 1925, 1153373 ("N" Contest 3235) "E", C.G.T., executed by Geo. W. Ridgway, U.S. Cadastral Engr., May 23 to May 26, 1931, inclusive under Special Instructions, dated April 22, 1925, for Group 129, Nevada.

Boundaries of Sec. 7, surveyed by E. B. Monroe and H. H. Bence, Deputy Surveyors, in 1885-1888, as shown upon plat approved March 15, 1890.

Mineral Survey No. 37, Badger lode surveyed by P. K. Roots, U.S. Deputy Surveyor, approved Dec. 17, 1868.

Office of U.S. Supervisor of Surveys

Denver, Colorado, March 3, 1934.

The above plat of Sec. 7, Township No. 22 North, Range No. 28 East of the Mount Diablo Meridian, Nevada, is strictly conformable to the field notes of the survey thereof which have been examined and approved.

Wm. H. Johnson
U.S. Supervisor of Surveys

DEPARTMENT OF THE INTERIOR

GENERAL LAND OFFICE

Washington, D.C., June 20, 1934.

The survey represented by this plat having been correctly executed in accordance with the requirements of law and the regulations of this office is hereby accepted.

D. H. Gandy
Acting Assistant Commissioner.