


TOWNSHIP 22 NORTH, RANGE 32 EAST, OF THE MOUNT DIABLO MERIDIAN, NEVADA

DEPENDENT RESURVEY

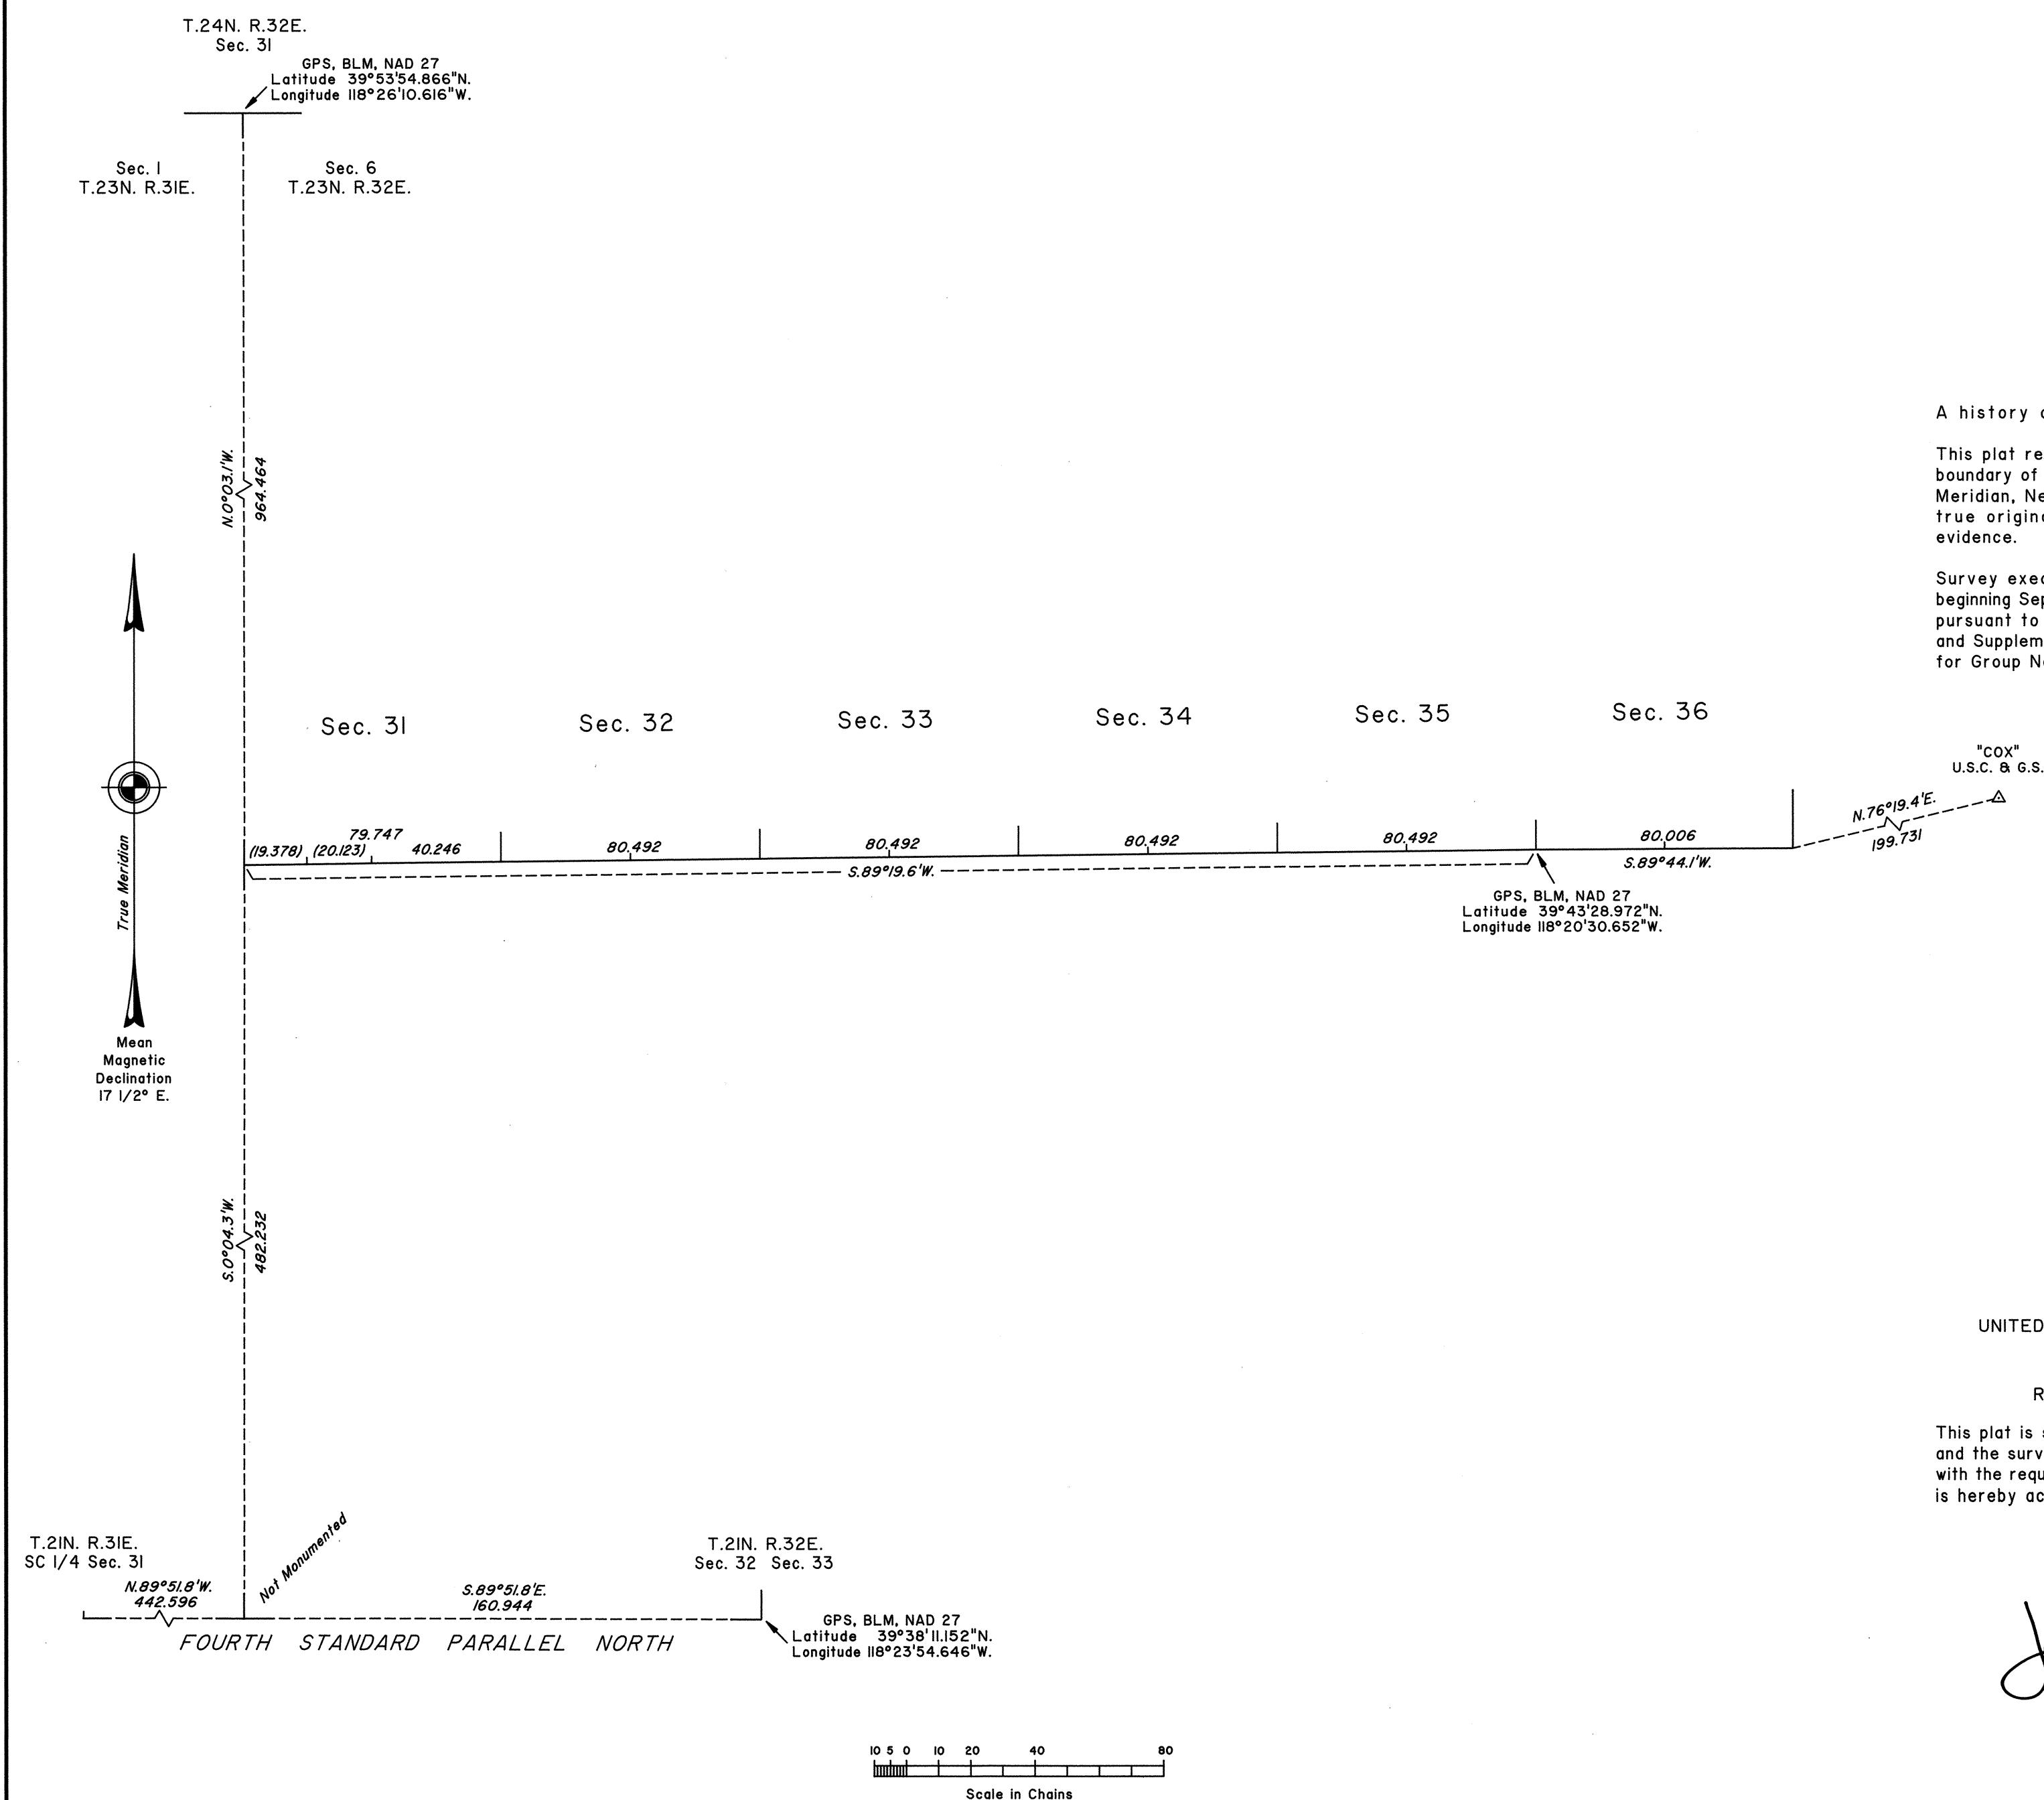

A history of surveys is contained in the field notes.

This plat represents the dependent resurvey of the south boundary of Township 22 North, Range 32 East, Mount Diablo Meridian, Nevada, designed to restore the corners in their true original locations according to the best available evidence.

Survey executed by Robert A. Pratt, Cadastral Surveyor, beginning September 14, 1992, and completed October 15, 1992, pursuant to Special Instructions dated September 14, 1992, and Supplemental Special Instructions dated October 6, 1992, for Group No. 728, Nevada.

UNITED STATES DEPARTMENT OF THE INTERIOR
BUREAU OF LAND MANAGEMENT

Reno, Nevada August 23, 1994

This plat is strictly conformable to the approved field notes, and the survey, having been correctly executed in accordance with the requirements of law and the regulations of this Bureau, is hereby accepted.

For the Director

John S. Parish

Chief Cadastral Surveyor, Nevada

T.22N., R.32E., M.D.M.