


TOWNSHIP N° 22 NORTH RANGE N° 35 EAST

MOUNT DIABLO MERIDIAN

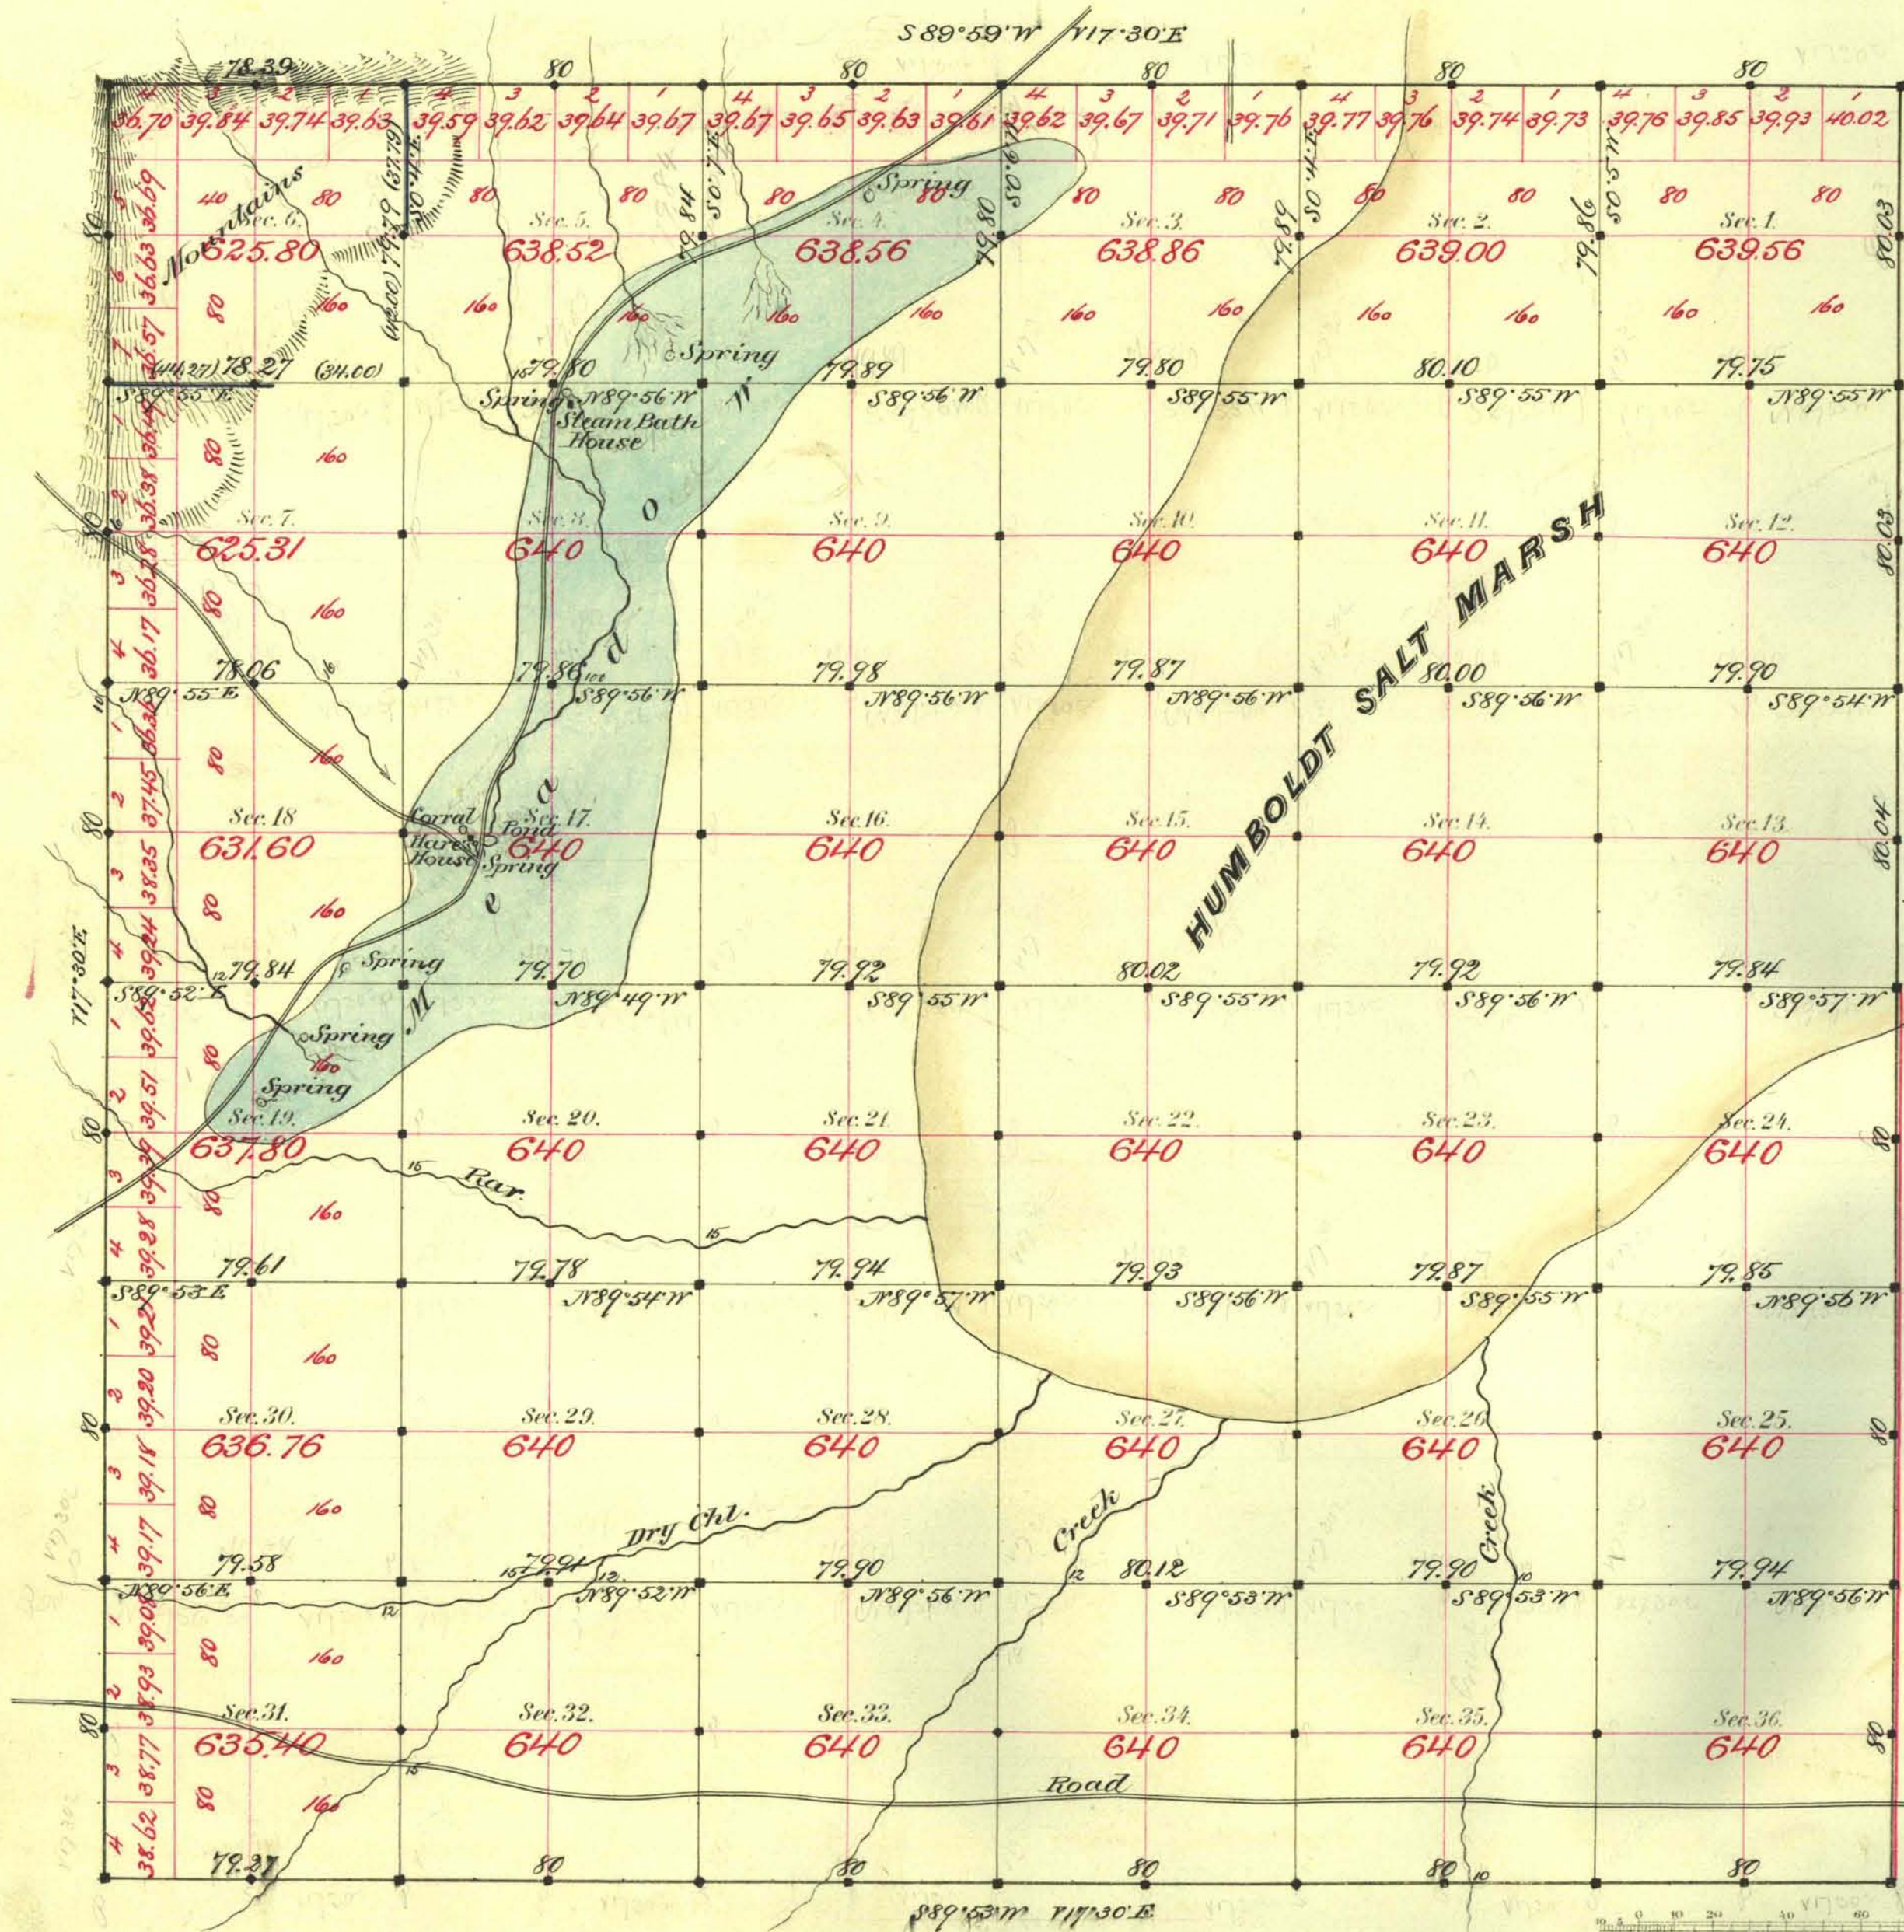

Aggregate Area of Public Land Surveyed 22,987.17 Ac.

Commenced July 31st 1882
Completed Aug. 5th "

Subdivisions not noted prior with a var. of 17° 30' East

Survey Designated	By Whom Surveyed	Date of Contract	Amount of Survey	When Surveyed
E. P. Dy. & Co.	W. E. P. & Co.	June 12 th 1867	25 - 86 - 66	1867
W. E. P. & Co.	W. E. P. & Co.	Nov. 14 th 1881	3 - 00 - 10	1881
W. E. P. & Co.	W. E. P. & Co.	July 13 th 1882	17 - 71 - 66	July & Aug. 1882
Subdivisions Mt. Diablo	W. E. P. & Co.		58 - 69 - 97	
			1 - 02 - 06	

79° 30' 146

The above Map of Township N° 22 North of Range N° 35 East
Mt. Diablo Meridian
is strictly conformable to the field
notes of the survey thereof on file in this Office, which have been examined and approved.
Surveyor General's Office,
New Nevada
November 20th 1882
C. S. Davis
Sur. Gen.