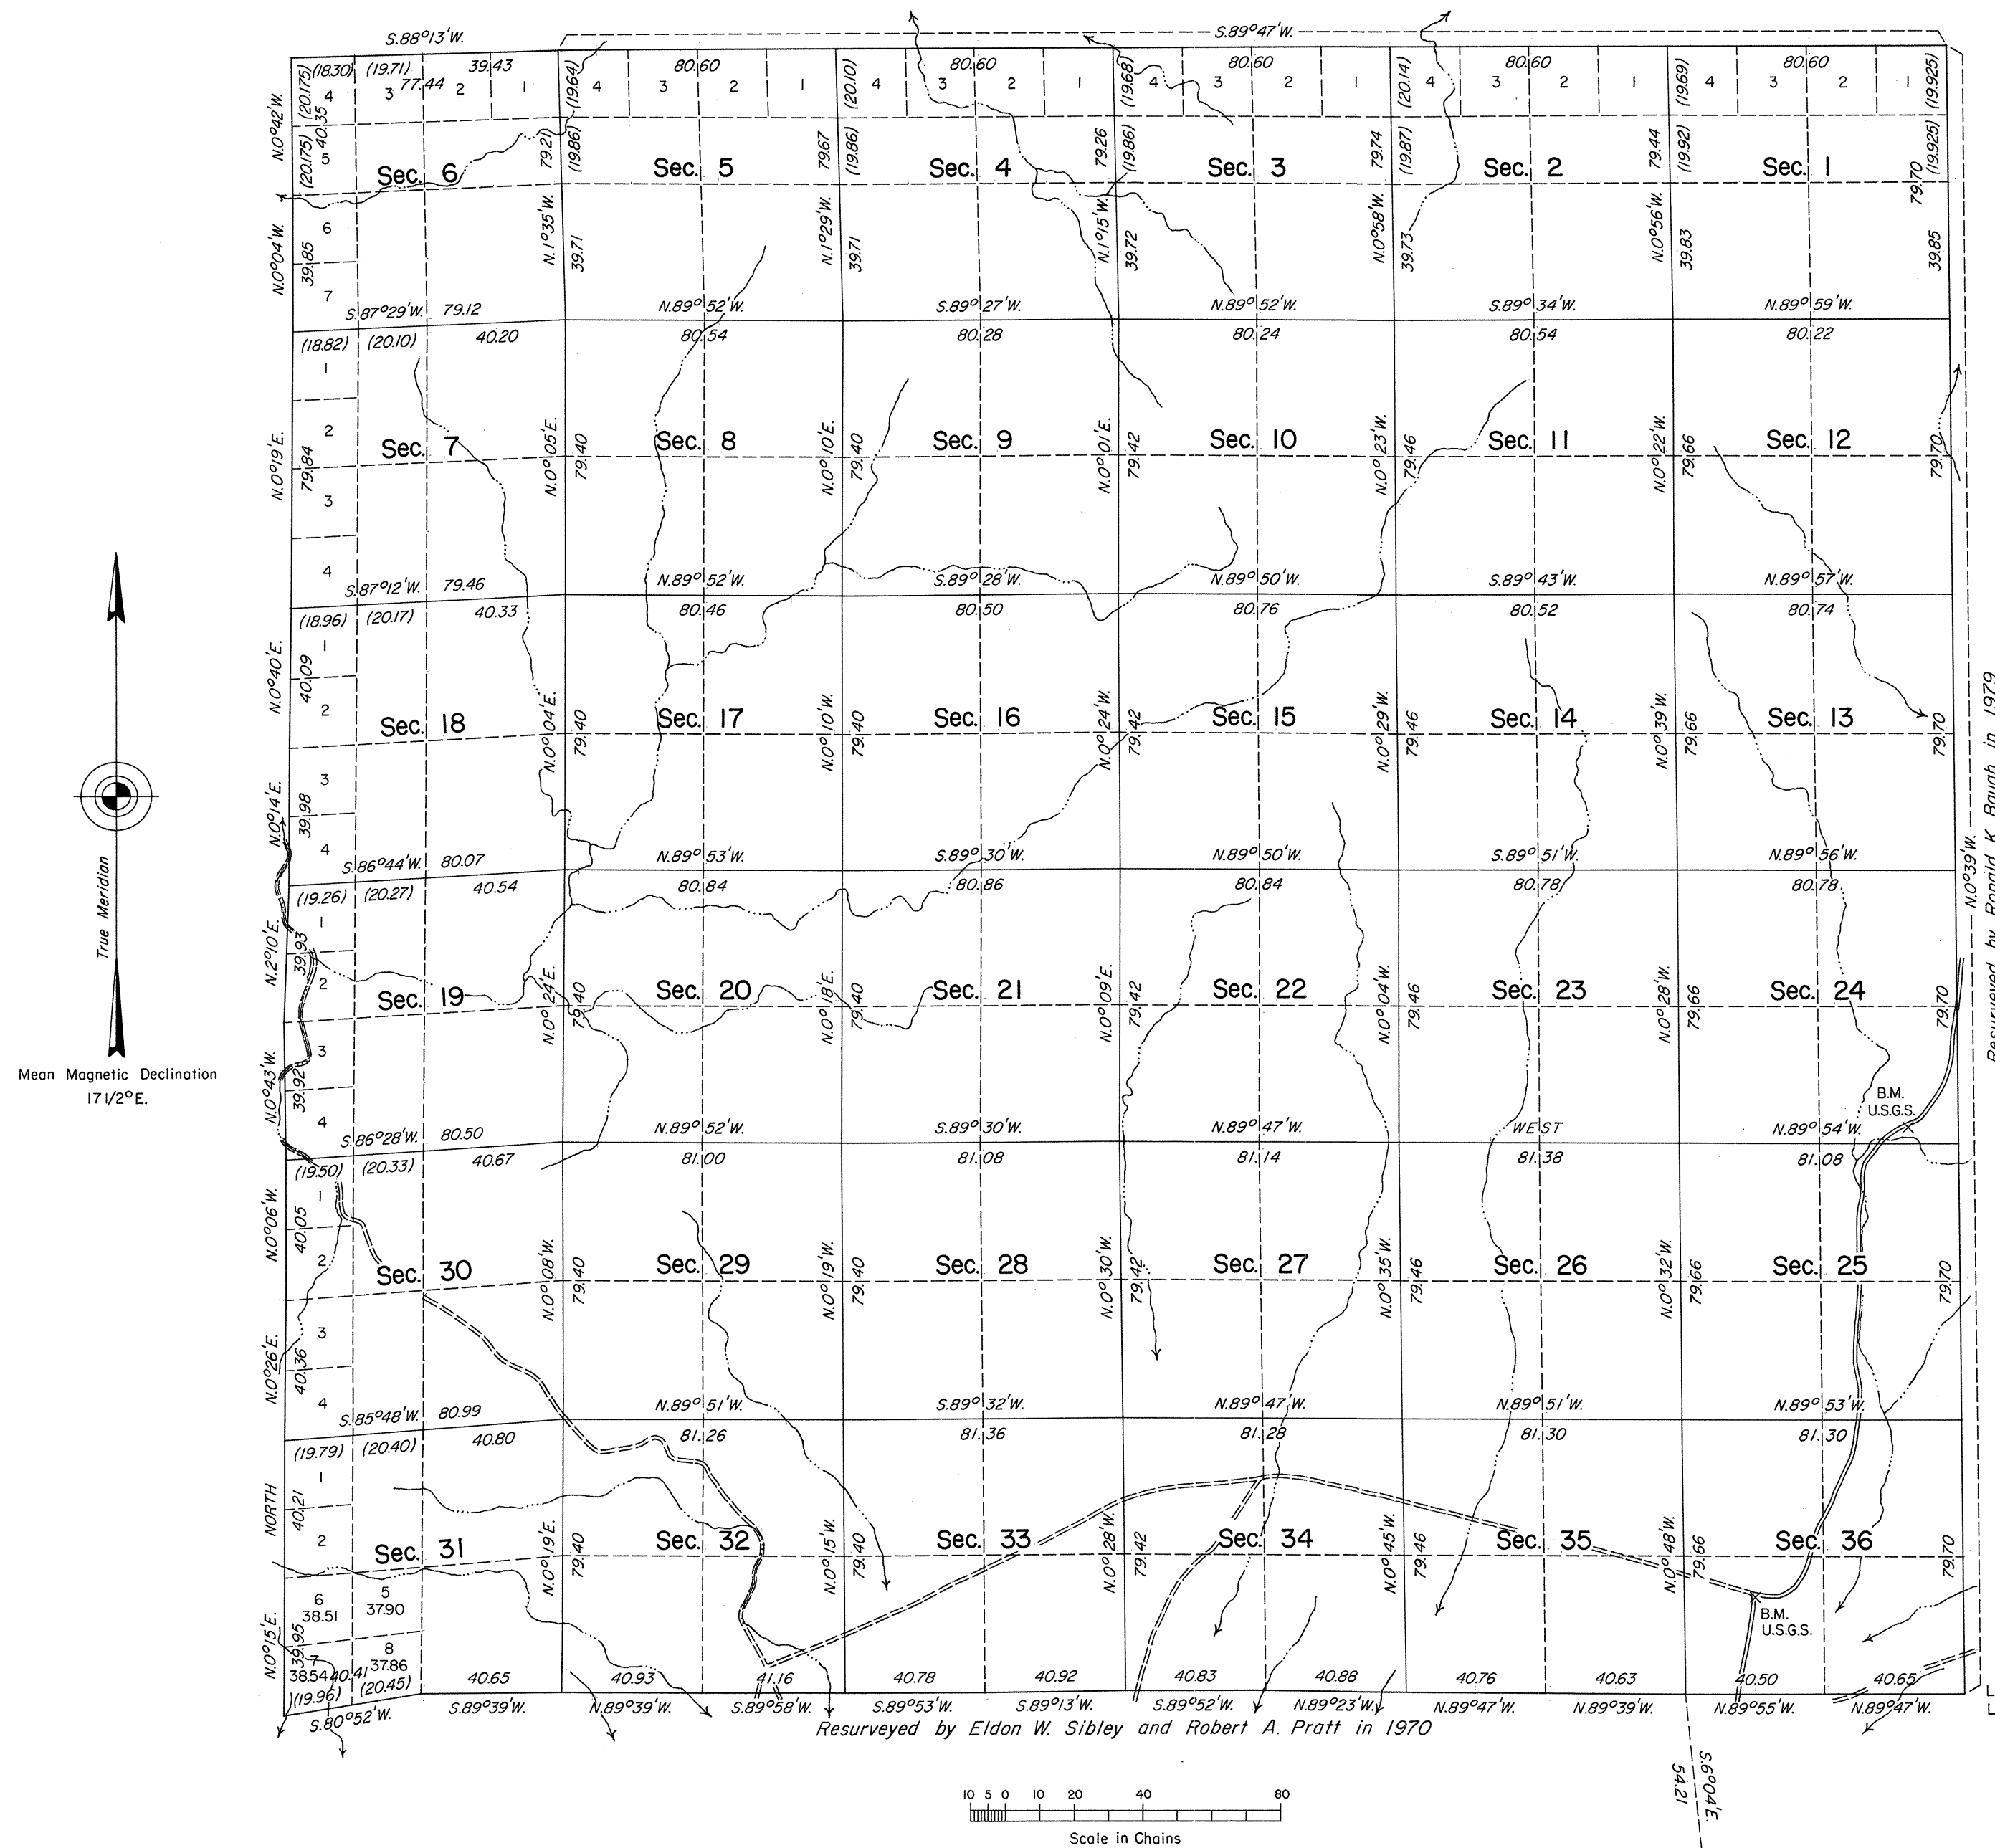


ORIGINAL

OFFICIALLY FILED
NEVADA STATE OFFICE
10:00 A.M. JUNE 27, 1984TOWNSHIP 22 NORTH, RANGE 39 EAST, OF THE MOUNT DIABLO MERIDIAN, NEVADA
DEPENDENT RESURVEY

History of the earlier surveys is contained in the field notes.

A dependent resurvey of the north boundary was resurveyed concurrently under T. 23 N., R. 39 E., of this same Group.

This plat represents a dependent resurvey of the west boundary and the subdivisional lines of T. 22 N., R. 39 E., designed to restore the corners in their true original locations according to the best available evidence.

Lottings and areas, except as shown hereon, are as shown on plat approved January 29, 1883.

Survey executed by Joseph A. Bastian and Stephen R. Lambeth, Cadastral Surveyors, April 29, 1983 to July 14, 1983, under Special Instructions dated July 29, 1982, for Group 603, Nevada.

UNITED STATES DEPARTMENT OF THE INTERIOR
BUREAU OF LAND MANAGEMENT

Reno, Nevada

June 14, 1984

This plat is strictly conformable to the approved field notes, and the survey, having been correctly executed in accordance with the requirements of law and the regulations of this Bureau, is hereby accepted.

For the Director

Lacel E. Bland

Chief Cadastral Surveyor

Latitude 39°43'27.0"N.
Longitude 117°31'47.9"W.

JRM