


ORIGINAL

OFFICIALLY FILED
NEVADA STATE OFFICE
10:00 a.m. July 27, 1982

TOWNSHIP 22 NORTH, RANGE 43 EAST, OF THE MOUNT DIABLO MERIDIAN, NEVADA

DEPENDENT RESURVEY

Sec. 36

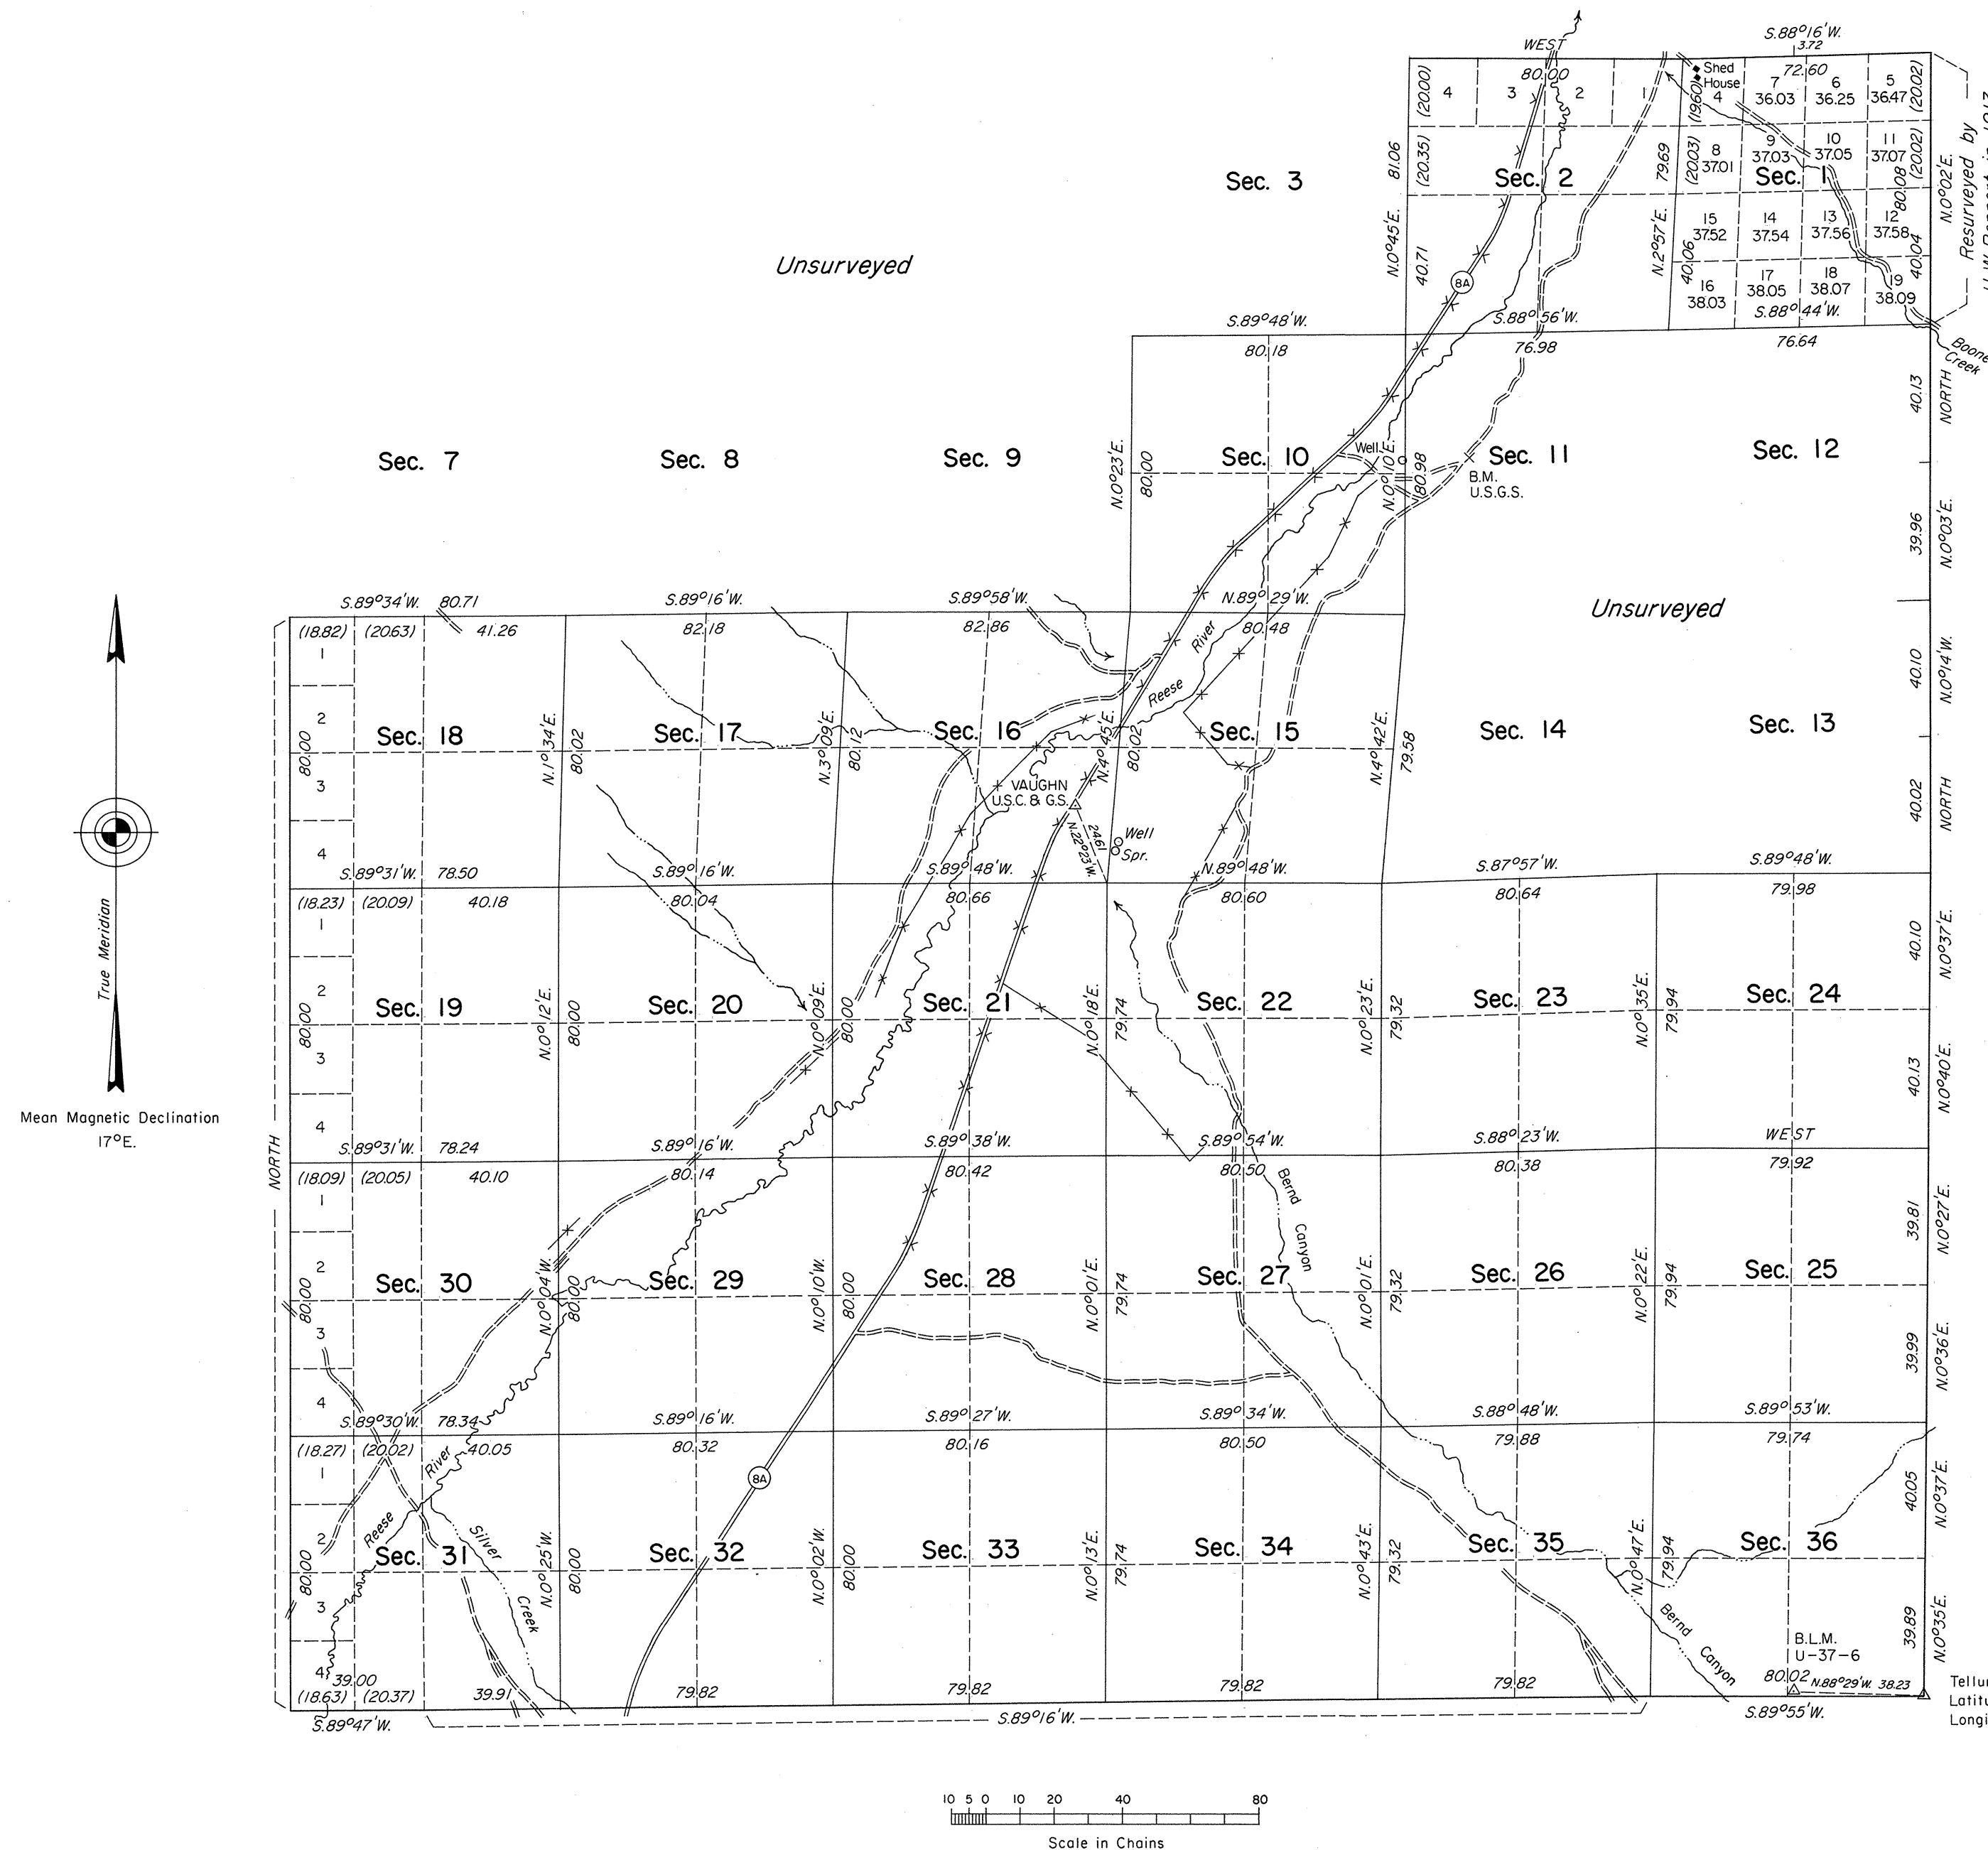

History of the earlier surveys is contained in the field notes.

A dependent resurvey of a portion of the north boundary was executed concurrently under T. 23 N., R. 43 E., of this same group.

This plat represents a dependent resurvey of the south boundary, a portion of the east and west boundaries and a portion of the subdivisional lines of T. 22 N., R. 43 E., designed to restore the corners in their original locations according to the best available evidence.

Lottings and areas, except as shown hereon, are as shown on the plat approved January 31, 1876.

Survey executed by Ronald K. Baugh, Cadastral Surveyor, September 28, 1979 to April 30, 1980, under Special Instructions dated September 19, 1979, under Group No. 576, Nevada.

UNITED STATES DEPARTMENT OF THE INTERIOR
BUREAU OF LAND MANAGEMENT

Reno, Nevada

July 21, 1982

This plat is strictly conformable to the approved field notes, and the survey having been correctly executed in accordance with the requirements of law and the regulations of this Bureau, is hereby accepted.

For the Director

Lacel E. Bland

Chief Cadastral Surveyor

Tellurimeter Traverse Station
Latitude 39° 43' 26.707\"/>

JRM