


TOWNSHIP 22 NORTH, RANGE 47 EAST, OF THE MOUNT DIABLO MERIDIAN, NEVADA

DEPENDENT RESURVEY AND SURVEY

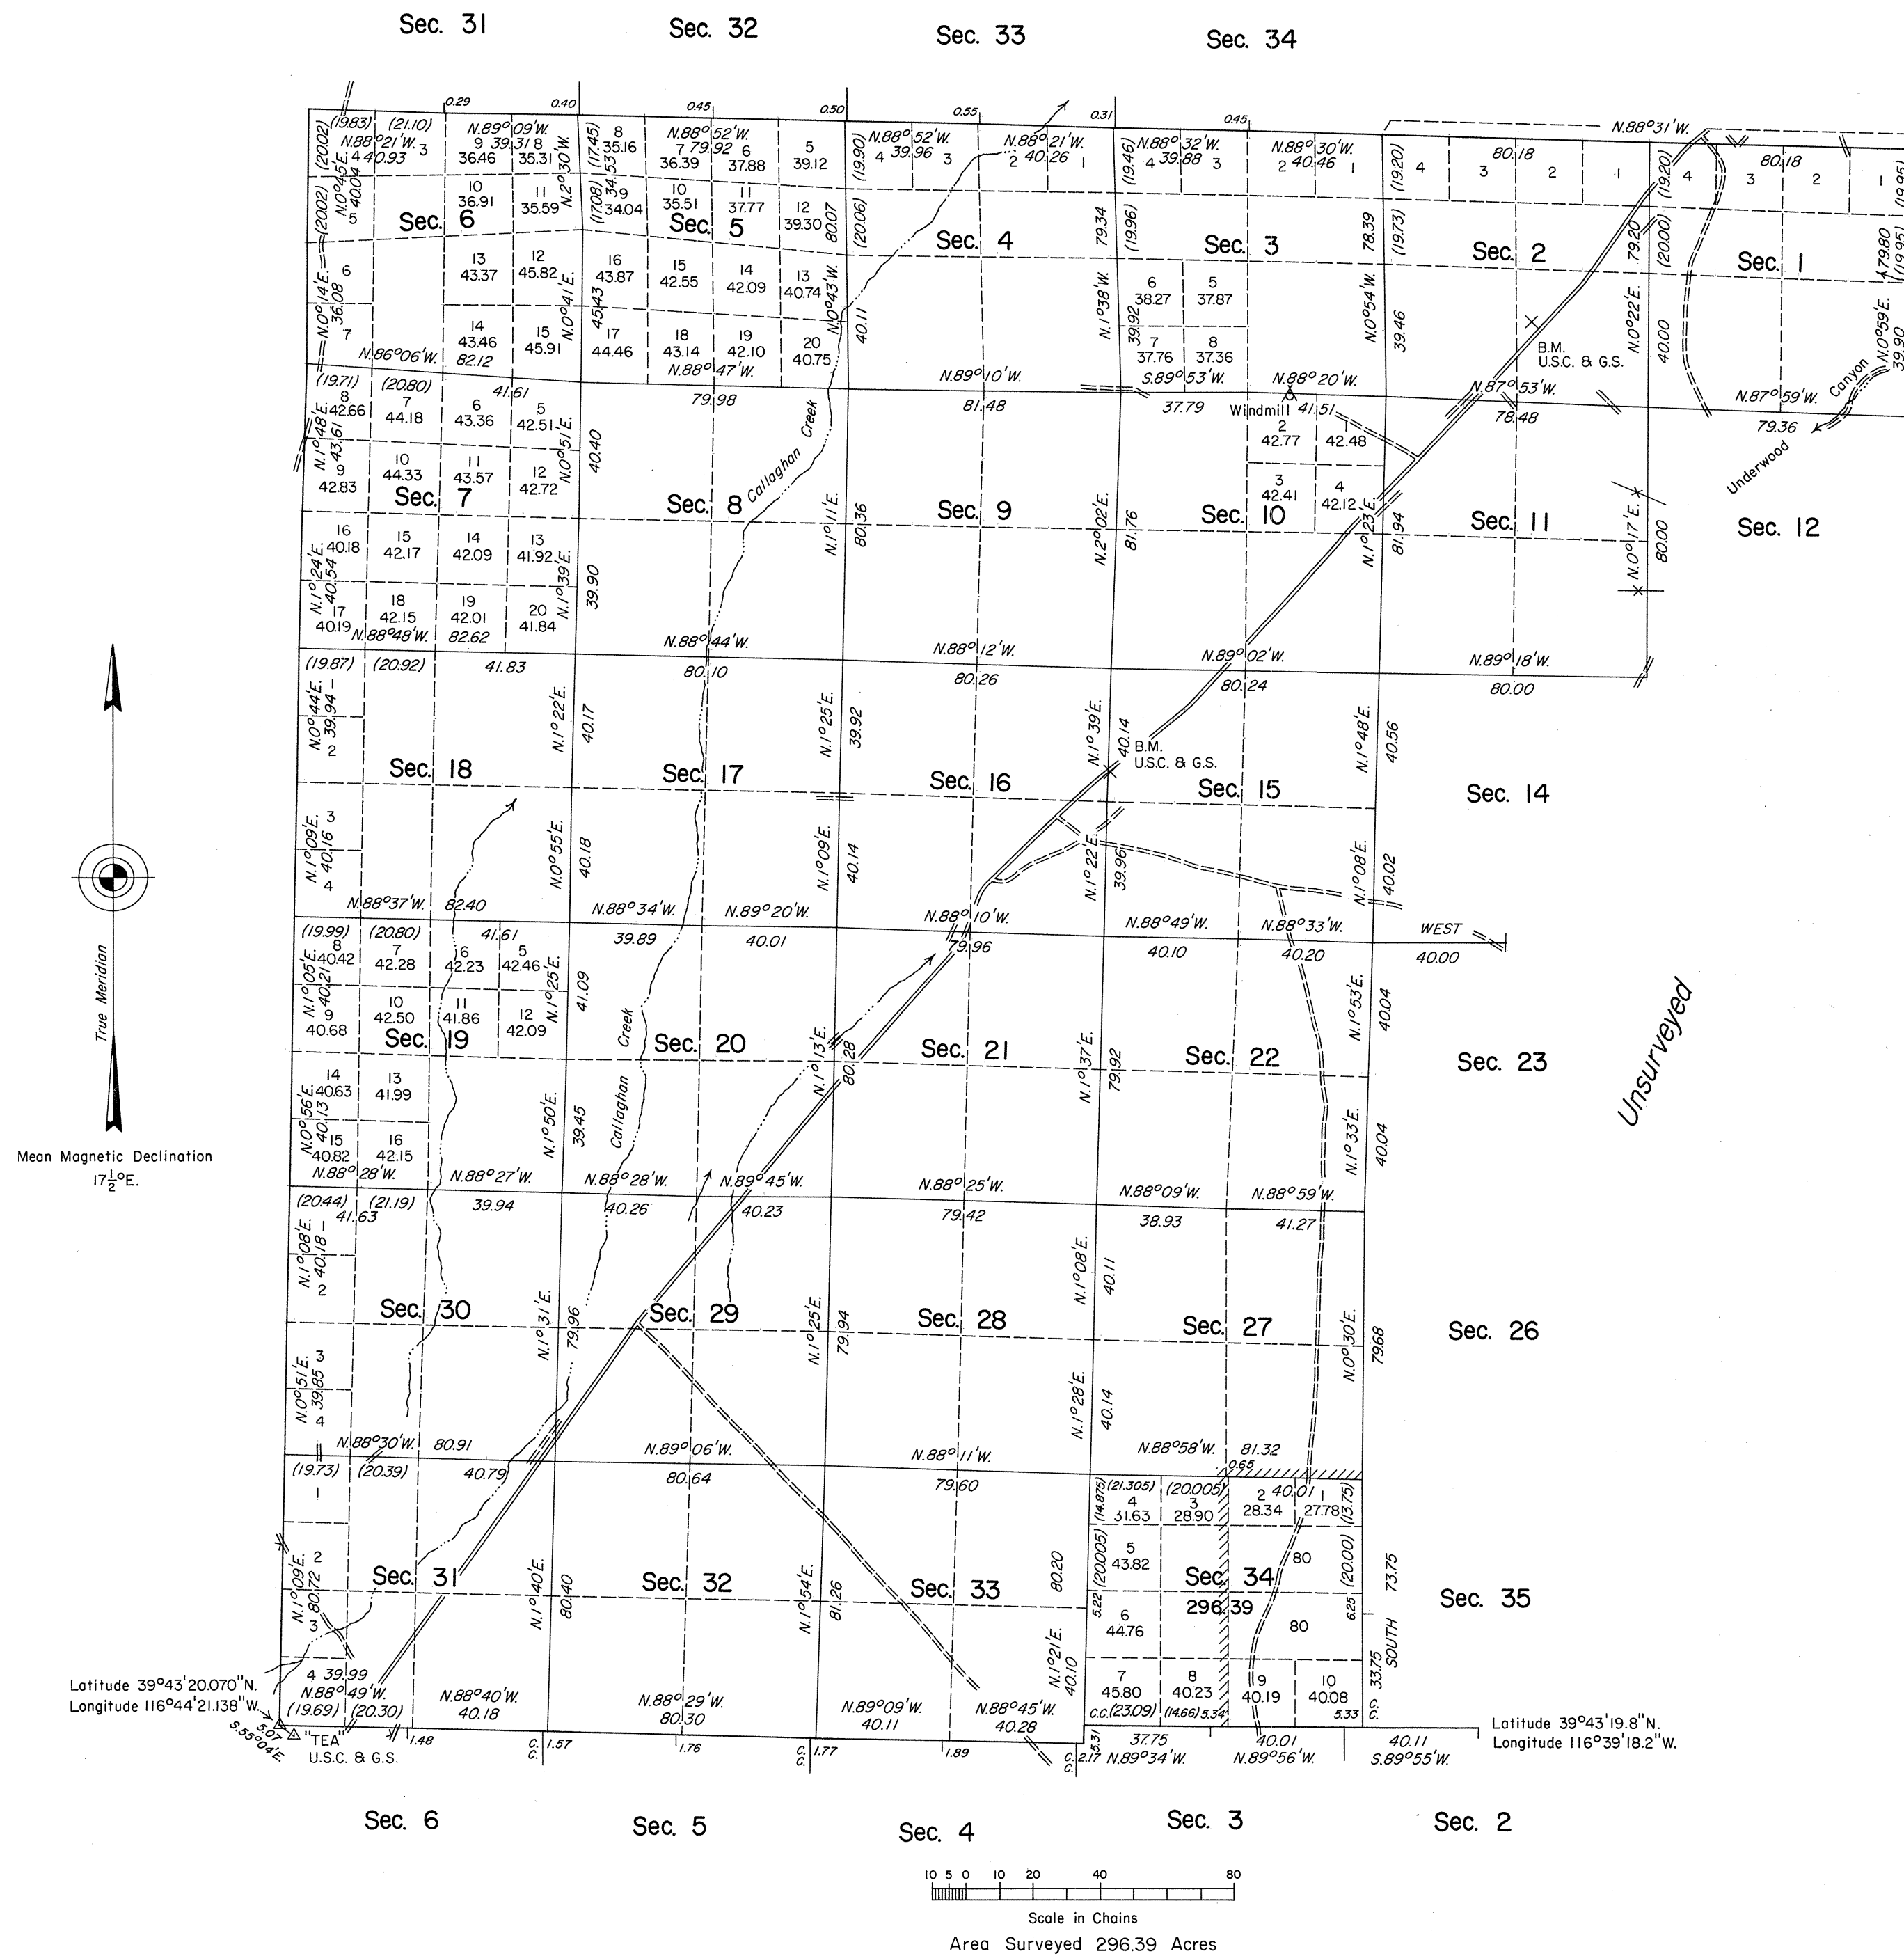

History of the earlier surveys is contained in the field notes.

A dependent resurvey of a portion of the north boundary of T. 21 N., R. 47 E., was resurveyed concurrently under T. 21 N., R. 47 E., of this same Group.

This plat represents a dependent resurvey of a portion of the south boundary, the west and north boundaries and a portion of the subdivisional lines of T. 22 N., R. 47 E., designed to restore the corners in their true original locations according to the best available evidence and the completion survey of section 34 of T. 22 N., R. 47 E..

Lottings and areas, except as shown hereon, are as shown on plat approved December 1, 1869.

Survey executed by John A. Farmer, Cadastral Surveyor, beginning May 19, 1982 and completed October 5, 1982, under Special Instructions dated March 29, 1982 and Supplemental Special Instructions dated June 30, 1982, for Group 589, Nevada.

UNITED STATES DEPARTMENT OF THE INTERIOR
BUREAU OF LAND MANAGEMENT

Reno, Nevada

March 8, 1984

This plat, is strictly conformable to the approved field notes, and the survey, having been correctly executed in accordance with the requirements of law and in the regulations of this Bureau, is hereby accepted.

For the Director

Lancel E. Bland

Chief Cadastral Surveyor