



CR
10/19/84

ORIGINAL

TOWNSHIP 22 NORTH, RANGE 51 1/2 EAST, OF THE MOUNT DIABLO MERIDIAN, NEVADA

OFFICIALLY FILED
NEVADA STATE OFFICE
10:00 A.M. JULY 20, 1984

ENLARGED DIAGRAM OF SECTION 13

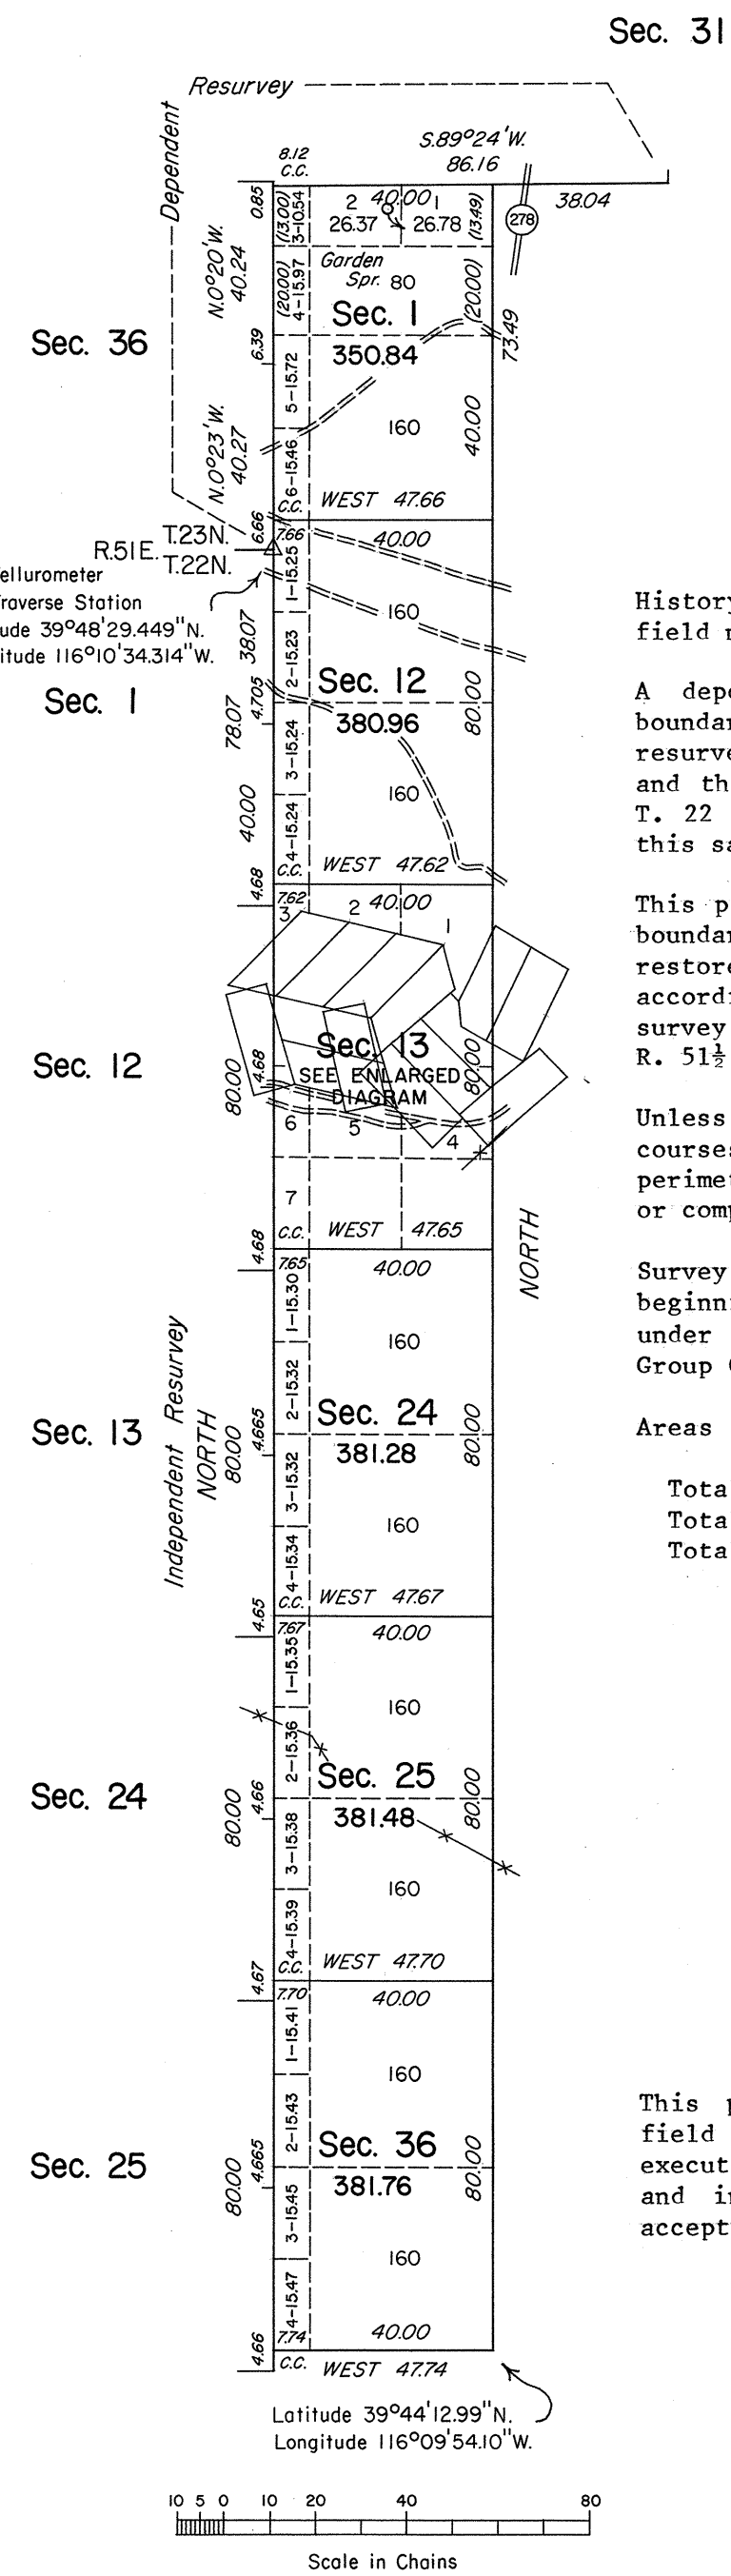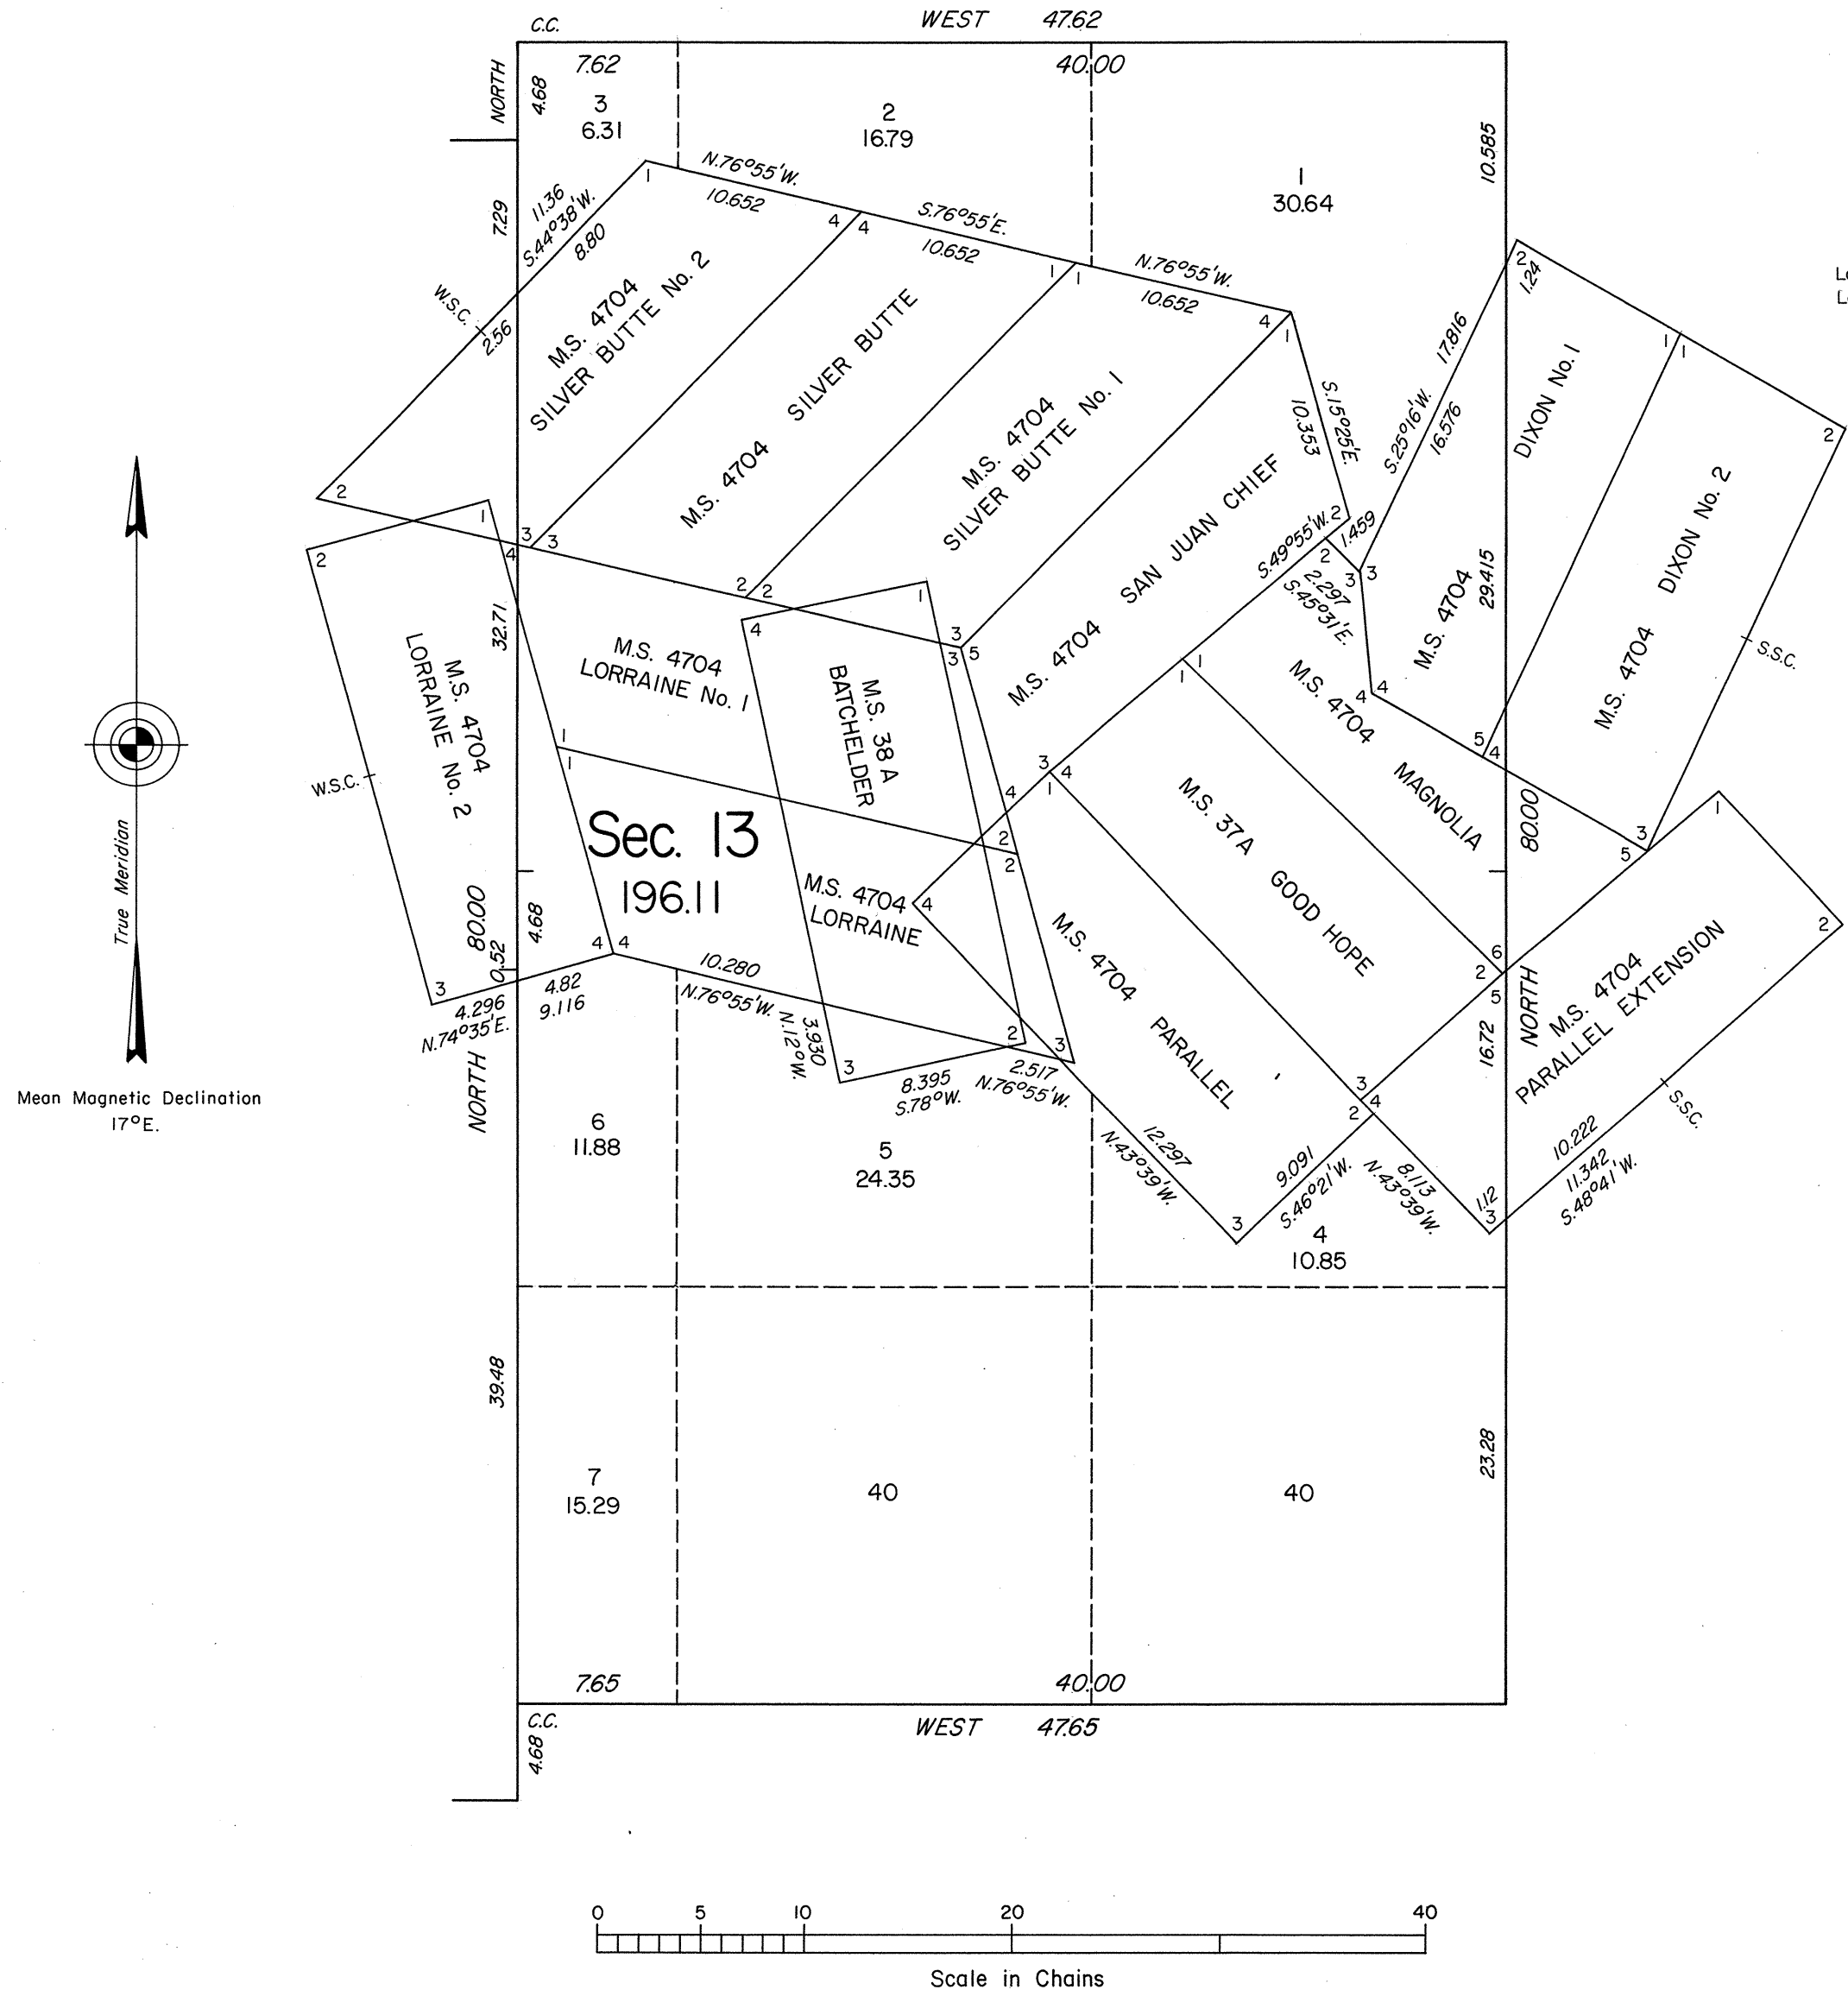

History of the earlier surveys is contained in the field notes.

A dependent resurvey of a portion of the south boundary of T. 23 N., R. 52 E., an independent resurvey of the east boundary of T. 22 N., R. 51 E. and the survey of the south and east boundaries of T. 22 N., R. 51 1/2 E., were executed concurrently under this same Group.

This plat represents a dependent resurvey of the east boundary of sec. 36, T. 23 N., R. 51 E., designed to restore the corners in their true original locations according to the best available evidence, and the survey of the subdivisional lines of T. 22 N., R. 51 1/2 E.

Unless otherwise indicated in the field notes, all courses and distances, shown on the plat along the perimeter of the mineral segregation areas, were taken or computed from the appropriate mineral survey record.

Survey executed by John A. Farmer, Cadastral Surveyor, beginning July 19, 1983 and completed August 10, 1983, under Special Instructions dated June 6, 1983, for Group 608, Nevada.

Areas	
Total Area of Segregation	184.97 Acres
Total Area Exclusive of Segregation	2,072.43 Acres
Total Area Surveyed	2,257.40 Acres

UNITED STATES DEPARTMENT OF THE INTERIOR
BUREAU OF LAND MANAGEMENT

Reno, Nevada April 25, 1984

This plat, is strictly conformable to the approved field notes, and the survey, having been correctly executed in accordance with the requirements of law and in the regulations of this Bureau, is hereby accepted.

For the Director

Lacel E. Bland

Chief Cadastral Surveyor