


ORIGINAL

Sheet No. 1 of 2 Sheets

TOWNSHIP 22 NORTH, RANGE 52 EAST, OF THE MOUNT DIABLO MERIDIAN, NEVADA

INDEPENDENT RESURVEY AND SURVEY

OFFICIALLY FILED
NEVADA STATE OFFICE
10:00 A.M. JULY 20, 1984

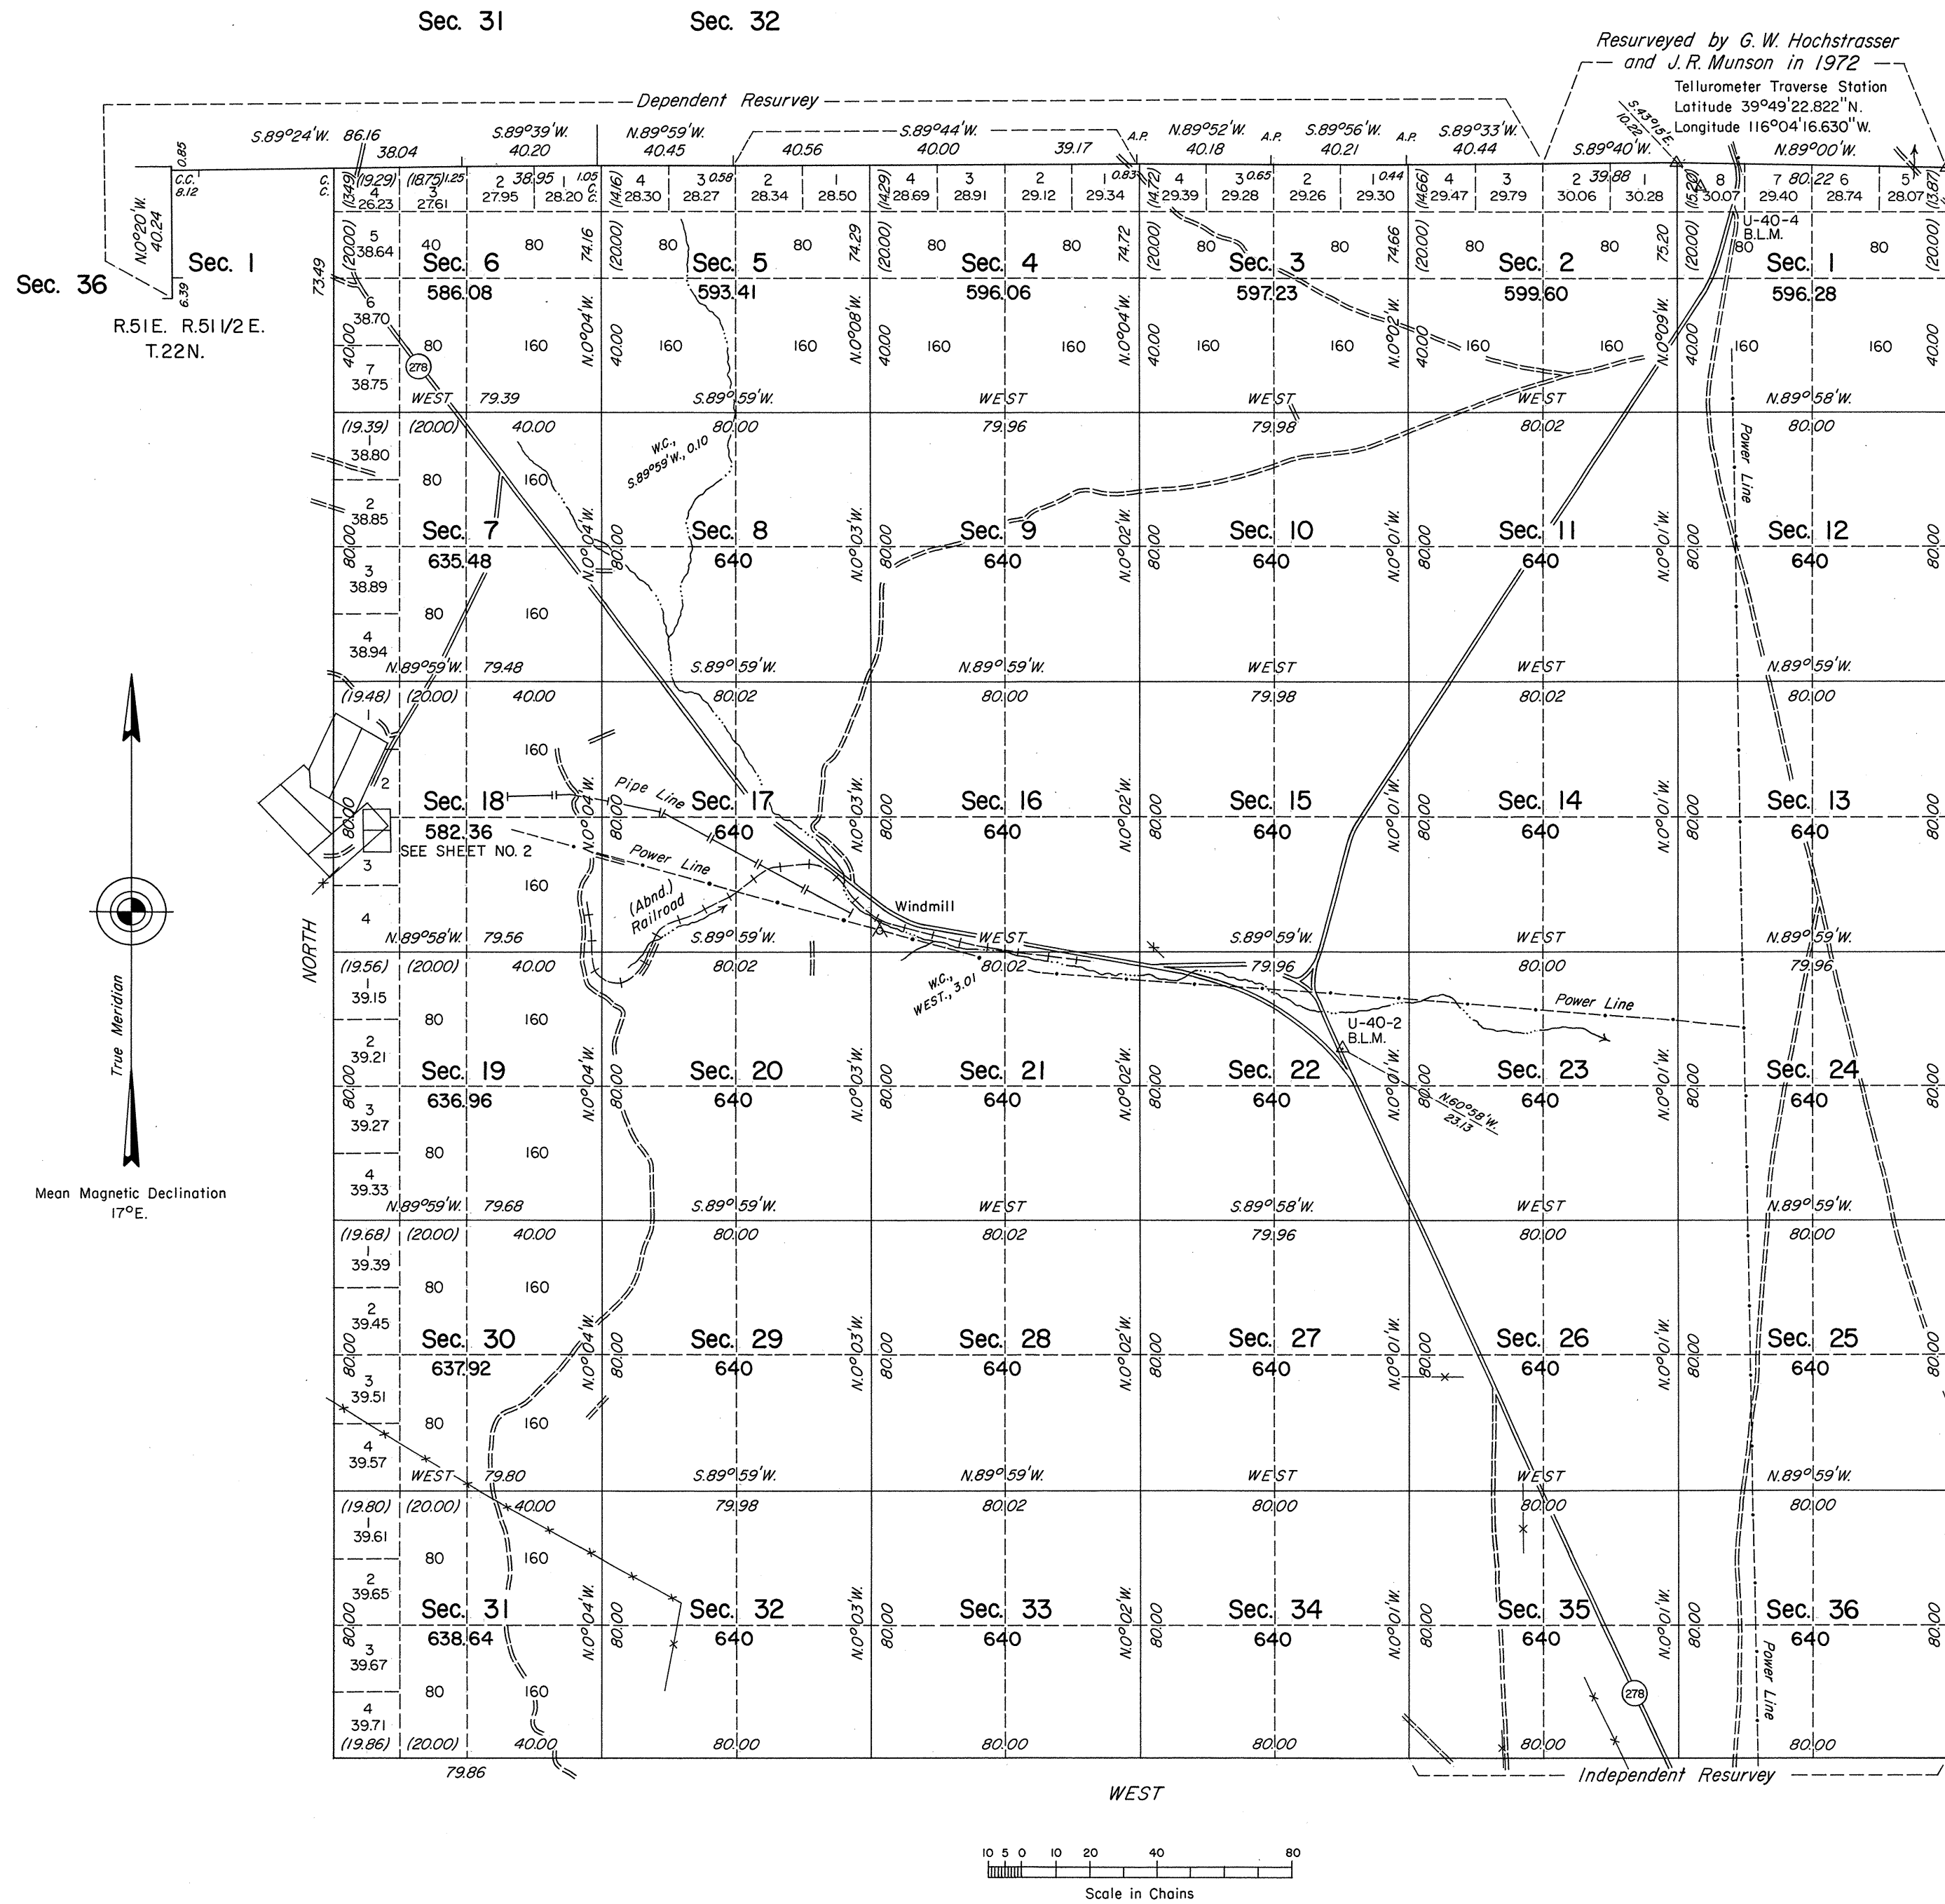

History of the earlier surveys is contained in the field notes.

An independent resurvey and completion survey of the south boundary and the dependent resurvey of the east boundary of sec. 36, T. 23 N., R. 51 E., were executed concurrently under T. 21½ N., R. 52 E., and T. 22 N., R. 51½ E., respectively, of this same Group.

This plat in two sheets represents a dependent resurvey of a portion of the south boundary of T. 23 N., R. 52 E., and a retracement and remonumentation of certain corners of Mineral Survey Nos. 37B, 38B and 4704 of T. 22 N., R. 52 E., designed to restore the corners in their true original locations according to the best available evidence; an independent resurvey of the east boundary and a portion of the subdivisional lines superseding the plat approved November 4, 1879; and the survey of the west boundary and a portion of the subdivisional lines of T. 22 N., R. 52 E.

Refer to Sheet No. 2 for enlarged diagram of section 18.

Survey executed by John A. Farmer, Cadastral Surveyor, beginning June 10, 1983 and completed October 28, 1983, under Special Instructions dated June 6, 1983, and Supplemental Special Instructions dated October 24, 1983, for Group 608, Nevada.

Areas

Total Area of Segregation	53.80 Acres
Total Area Exclusive of Segregation	22,700.02 Acres
Total Area Surveyed	22,753.82 Acres

UNITED STATES DEPARTMENT OF THE INTERIOR
BUREAU OF LAND MANAGEMENT

Reno, Nevada

April 25, 1984

This plat, is strictly conformable to the approved field notes, and the survey, having been correctly executed in accordance with the requirements of law and in the regulations of this Bureau, is hereby accepted.

For the Director

Lacel E. Bland

Chief Cadastral Surveyor

Latitude 39°44'12.93"N.
Longitude 116°03'08.80"W.

JRM