


TOWNSHIP N^o 22 SOUTH RANGE N^o 54 EAST MOUNT DIABLO MERIDIAN

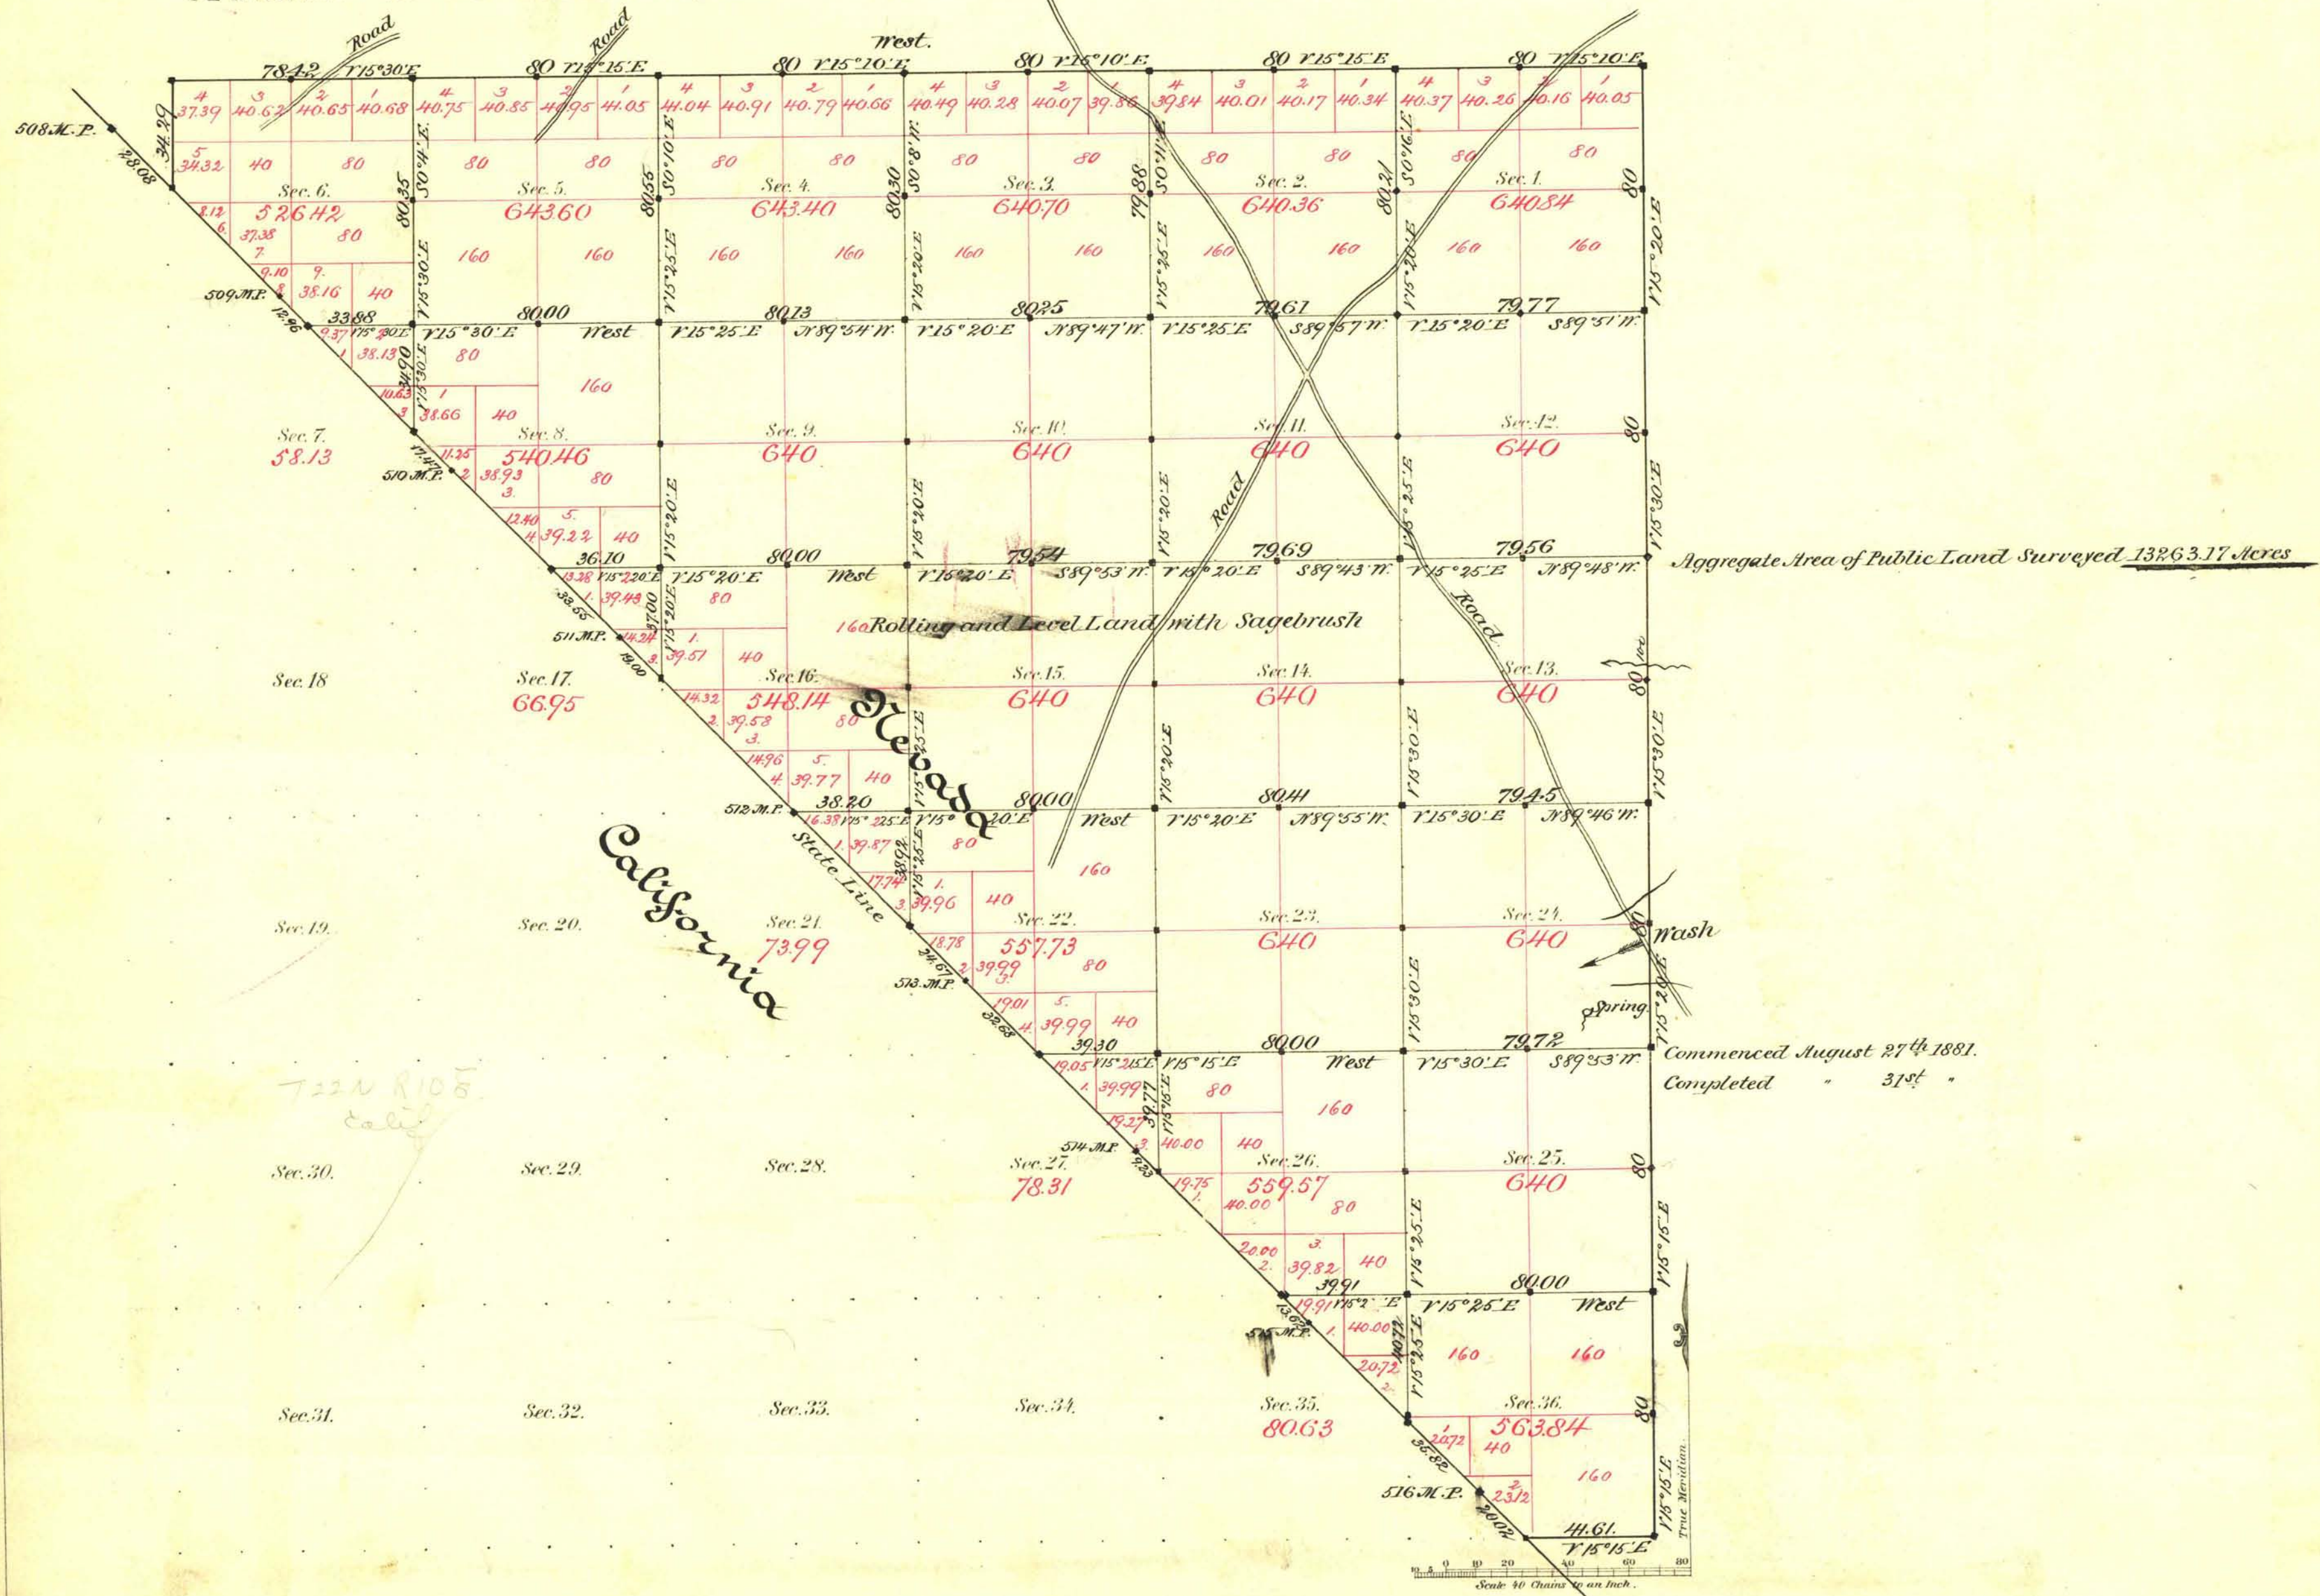

Survey Designated	By Whom Surveyed	Date of Contract	Amount of Survey	When Surveyed
State Line	A. H. von Schmidt	July 20 th 1872	M. Ch. Lk.	
N. S. E. & W. Bdy.	Brant & Proctor	April 10 th 1881	12-74-32	1881
Subdivisions	"	"	34-58-12	August
Connect ^{ed} on S. L.	"	"	2-39-00	"

N^o 100.

127

"

"

The above Map of Township N. 22 South of Range N. 54 East of Mount Diablo Meridian is strictly conformable with the field notes of the survey thereof on file in this Office, which have been examined and approved.

Surveyor General's Office.
Reno, Nevada
July 14th 1882

C. S. Davis
Sur. Gen. Nevada