


FRACTIONAL TOWNSHIP N° 22 SOUTH, RANGE N° 54 EAST, MOUNT DIABLO MERIDIAN, NEVADA.
INDEPENDENT RESURVEY AND SURVEY WITH TRACT SEGREGATIONS.

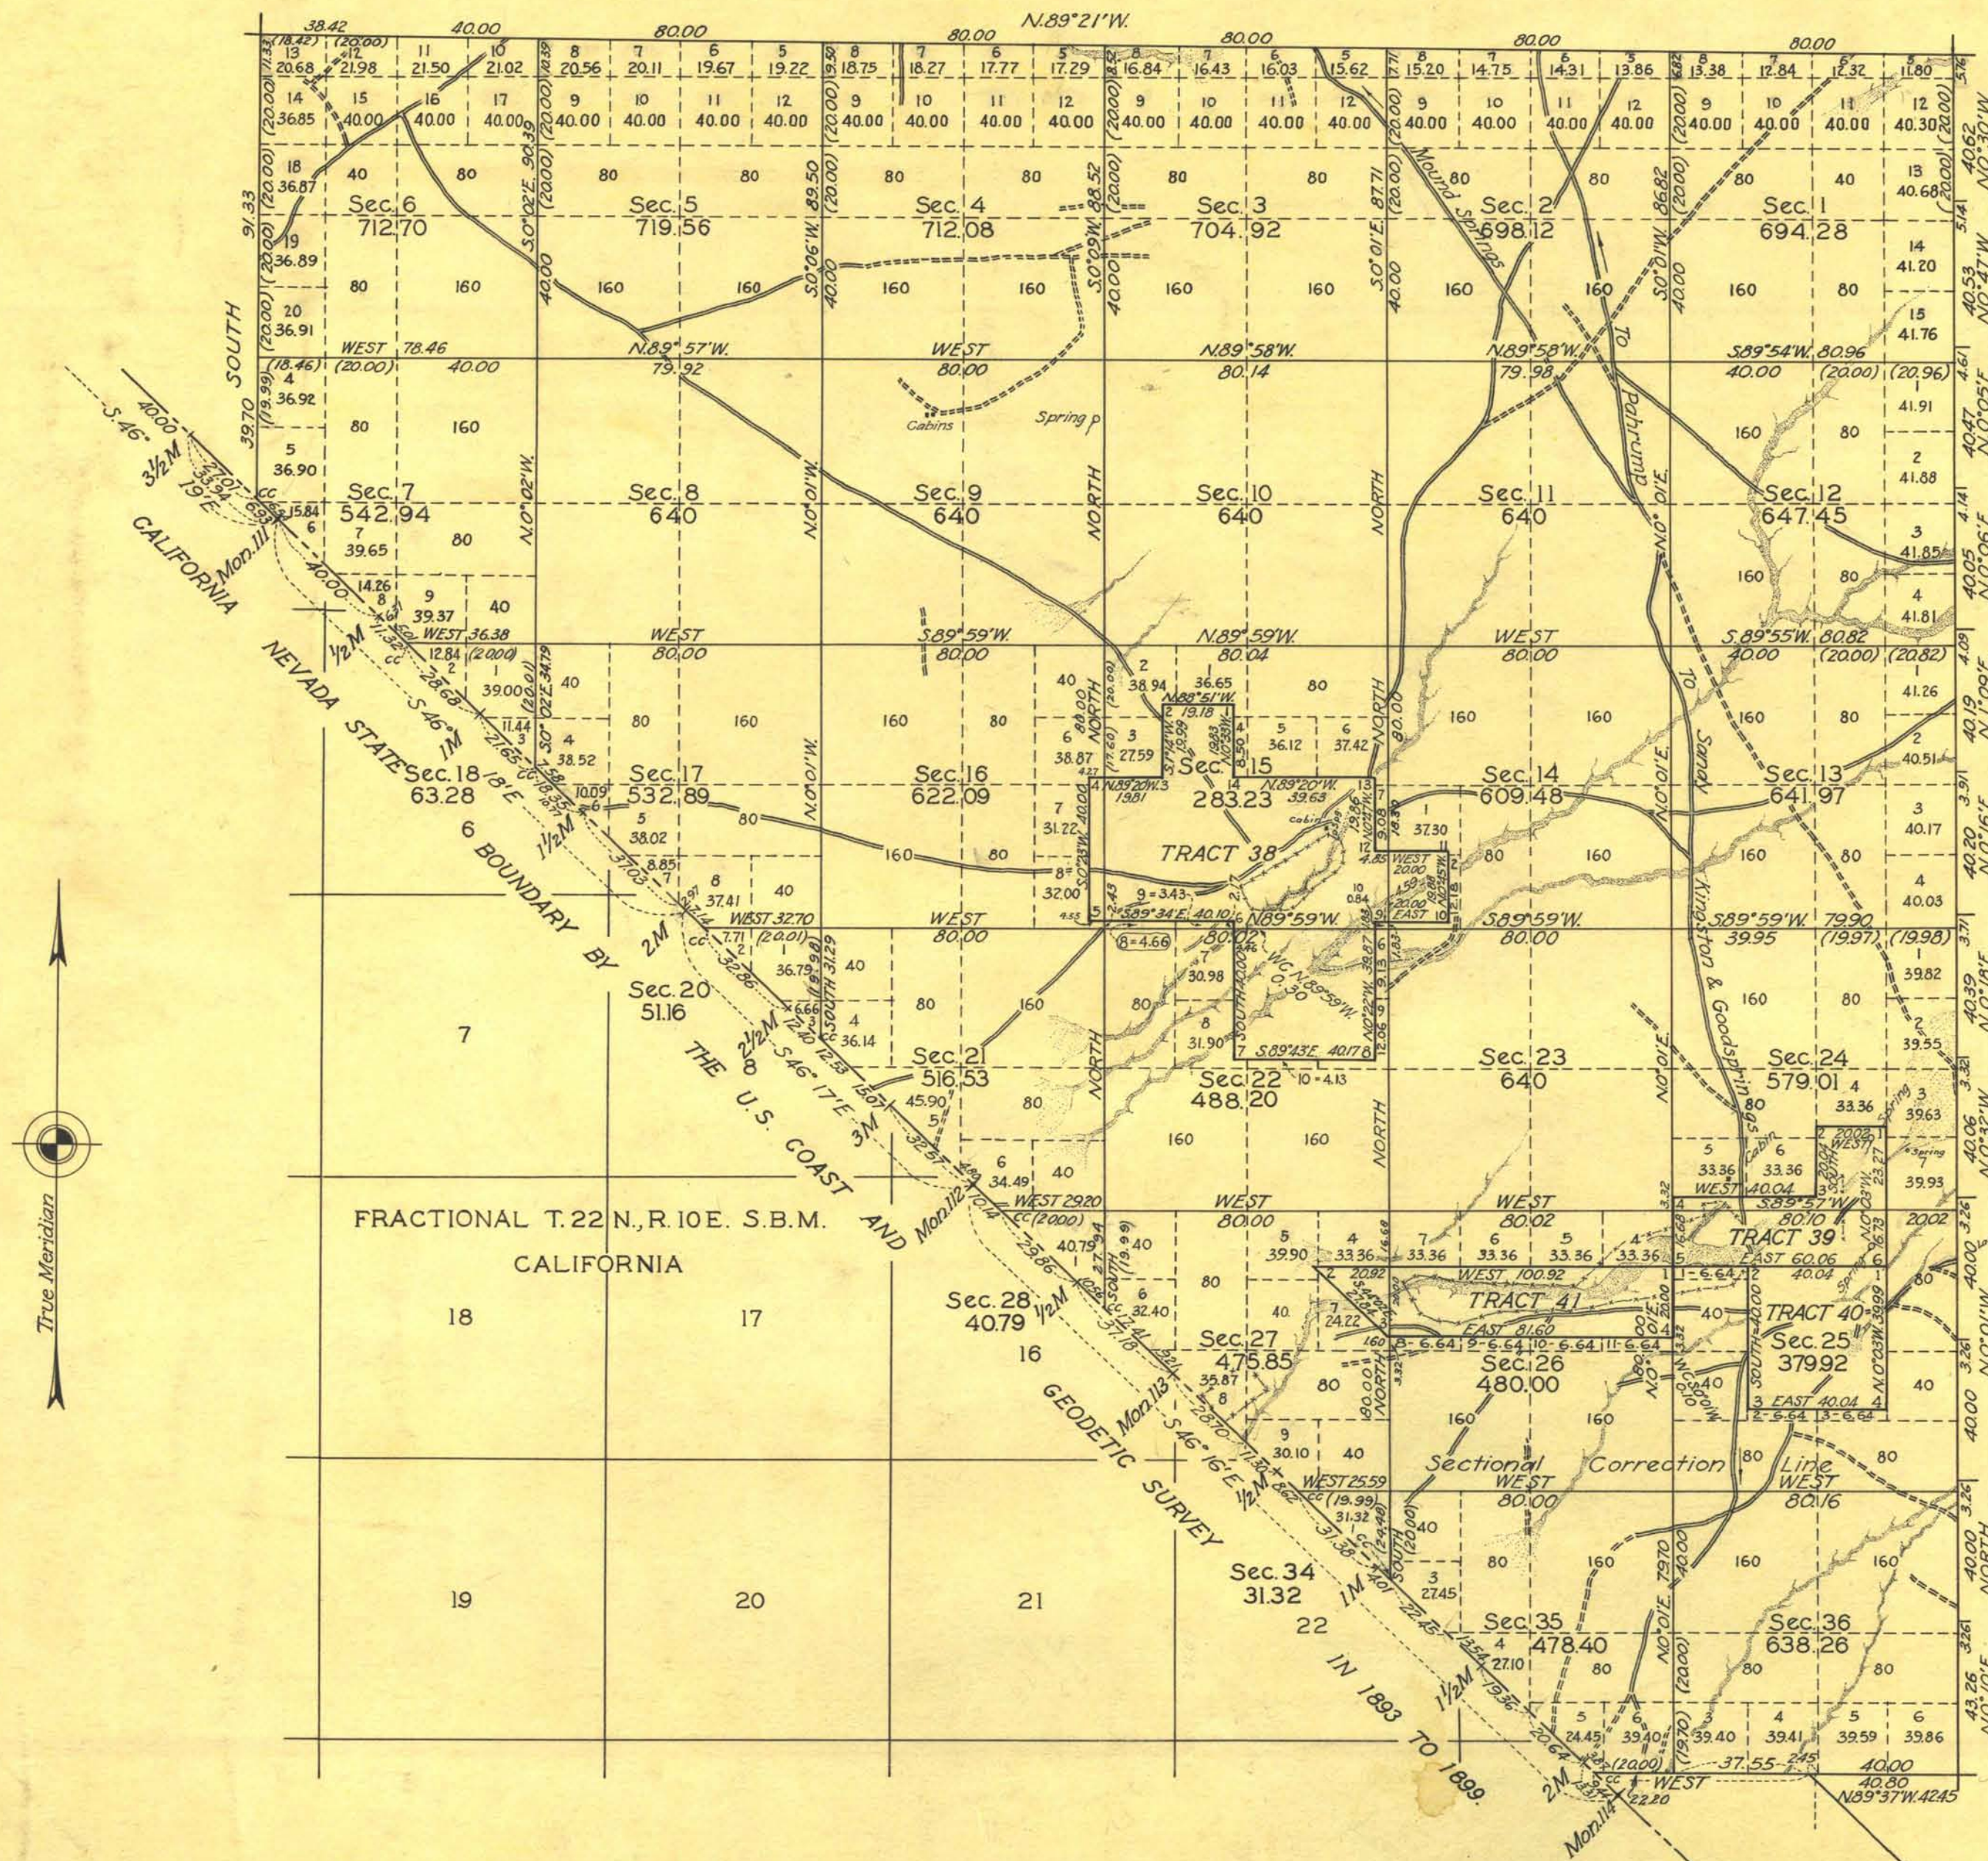

INDEX TO SEGREGATED TRAGTS

TRACT		ORIGINAL SURVEY			
No.	Entry and Status	Tp.	Rg.	Sec.	Subdiv.
38	016929 M.E. Fellrol Company Patented	22	54	14	SW $\frac{1}{4}$ SW $\frac{1}{4}$. SE $\frac{1}{4}$ NW $\frac{1}{4}$, S $\frac{1}{2}$. NE $\frac{1}{4}$.
39	08412 D.E. John B. Yount Patented	22	54	24	SW $\frac{1}{4}$ SE $\frac{1}{4}$. NW $\frac{1}{4}$ NE $\frac{1}{4}$, N $\frac{1}{2}$ NW $\frac{1}{4}$.
40	011588 H.E. William H. Wilson Patented	22	54	25	SW $\frac{1}{4}$ NE $\frac{1}{4}$. SE $\frac{1}{4}$ NW $\frac{1}{4}$. NE $\frac{1}{4}$ SW $\frac{1}{4}$. NW $\frac{1}{4}$ SE $\frac{1}{4}$.
41	011421 H.E. G.H. Rose Patented	22	54	26	S $\frac{1}{2}$ N $\frac{1}{2}$. Lot 3.

No. 37 not used for a tract.

All tract segregations shown hereon represent the position and form of said tracts under the original description as referred to the original survey, located as such on the ground according to the best available evidence of their true position.

Latitude $35^{\circ}59'N$.
Longitude $115^{\circ}51'W$.

DEPARTMENT OF THE INTERIOR
GENERAL LAND OFFICE

Washington, D.C., May 10, 1935.

The survey represented by this plat having been correctly executed in accordance with the requirements of law and the regulations of this office, is hereby accepted.

Antoinette Lump.
Assistant Commissioner.

LINES DESIGNATED	BY WHOM SURVEYED	GROUP		MILEAGE		WHEN SURVEYED	
		Nº	DATE	MLS.	CHS.	BEGUN	COMPLETED
State Line	Andrew Nelson	250	May 2, 1930	6	40.55	March 11, 1933	March 28, 1933
Exterior	Roger F. Wilson	"	"	13	55.21	May 1, 1934	May 15, 1934
Subdivisional	"	"	"	43	51.03	"	"
Miscellaneous	"	"	"	11	68.87	"	"
Tracts	"	"	"			"	"
		(Caltf)					

Office of U.S. Supervisor of Surveys
Denver, Colorado, April 23, 1935.

The above plat of fractional Township No. 22 South, Range No. 54 East, of the Mount Diablo Meridian, Nevada, is strictly conformable to the field notes of the survey thereof which have been examined and approved.

Wm. H. Johnson
U.S. Supervisor of Surveys.