


TOWNSHIP N° 22 SOUTH RANGE N° 56 EAST MOUNT DIABLO MERIDIAN

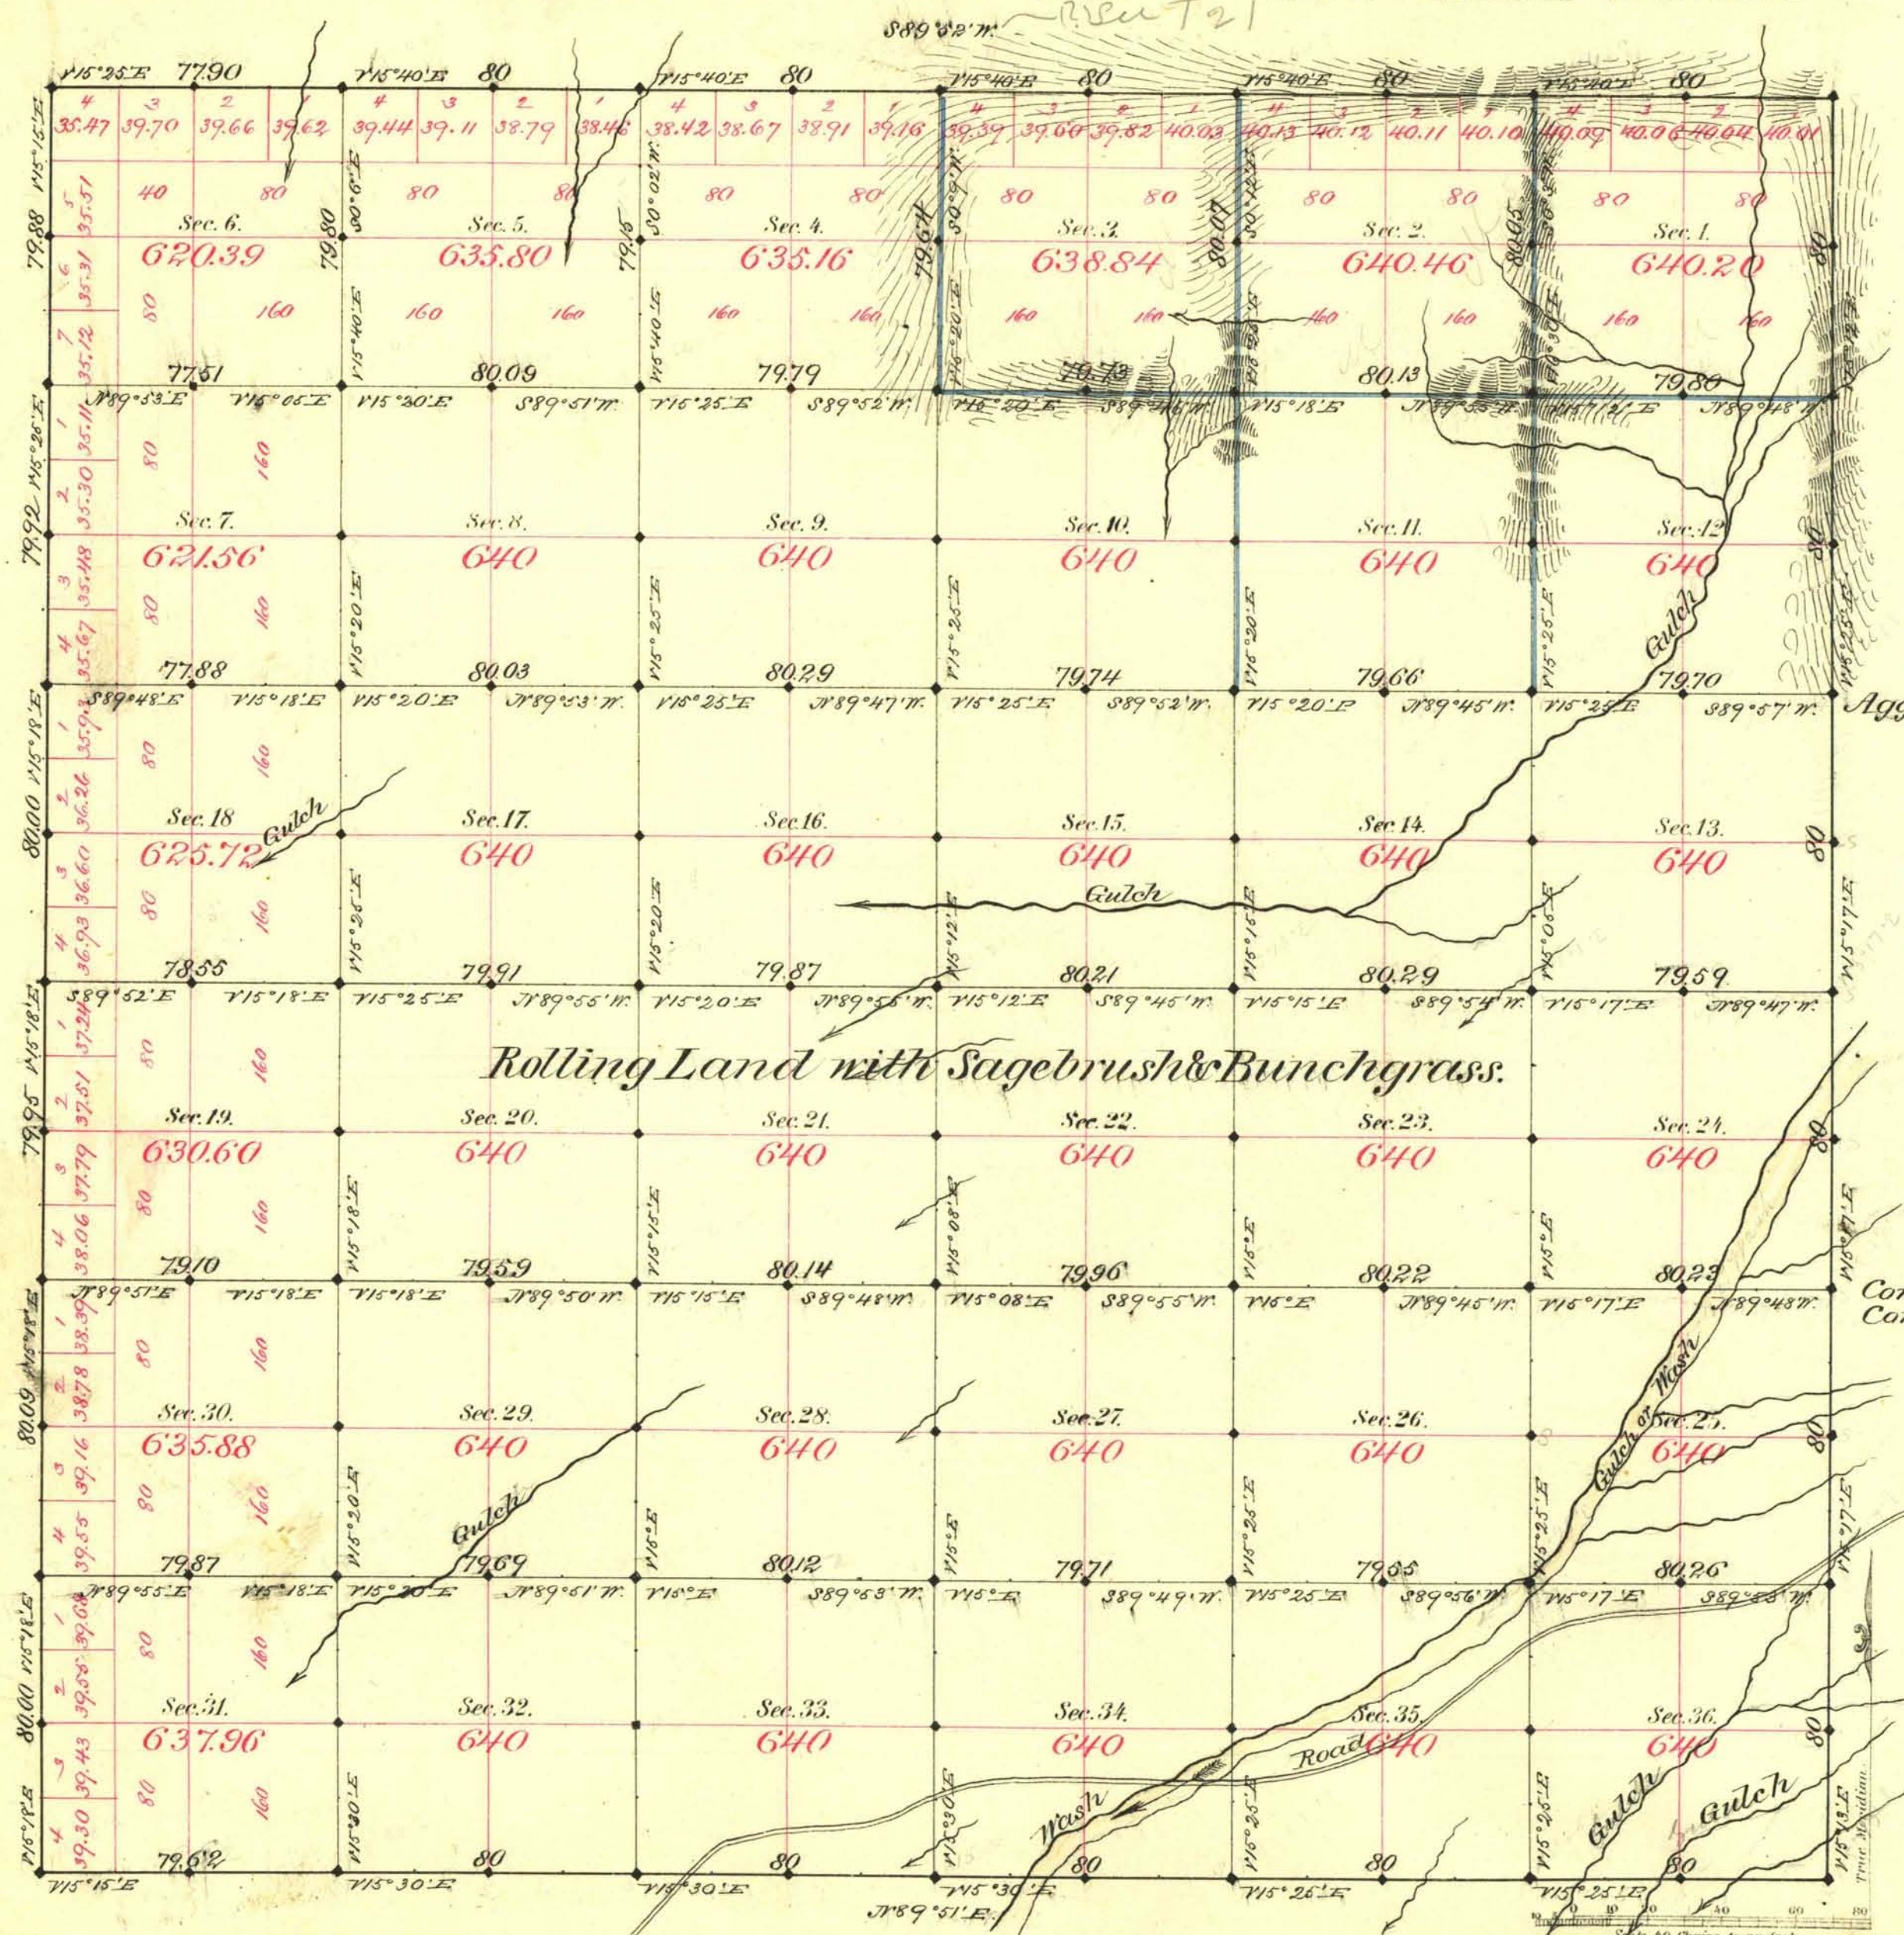

Aggregate Area of Public Land surveyed 22962.57 Ac.

Commenced April 9th 1881.
Completed " 15th "

Survey Designated	By Whom Surveyed	Date of Contract	Amount of Survey	When Surveyed
W. B. B.	Monroe	Oct. 1 st 1869	36 - 00 - 00	1881
Wretas, N. S. & E. B. B.	Brunt & Proctor	Feb. 7 th 1881	23 - 77 - 36	
Subd. No. 10	"	"	51 - 70 - 50	
"	"	"	7 - 79 - 42	

T21 Cor.

The above Map of Township N° 22 South of Range N° 56 East
Mt. Diablo Meridian is strictly conformable to the field
notes of the survey thereof on file in this Office, which have been examined and approved.

Surveyor General's Office,
Virginia City, Nevada.
September 3rd 1881

C. S. Davis
Sur. Gen. Nev.