


TOWNSHIP 22 SOUTH, RANGE 58 EAST, OF THE MOUNT DIABLO MERIDIAN, NEVADA
SUPPLEMENTAL PLAT OF SECS. 1, 2, AND 12

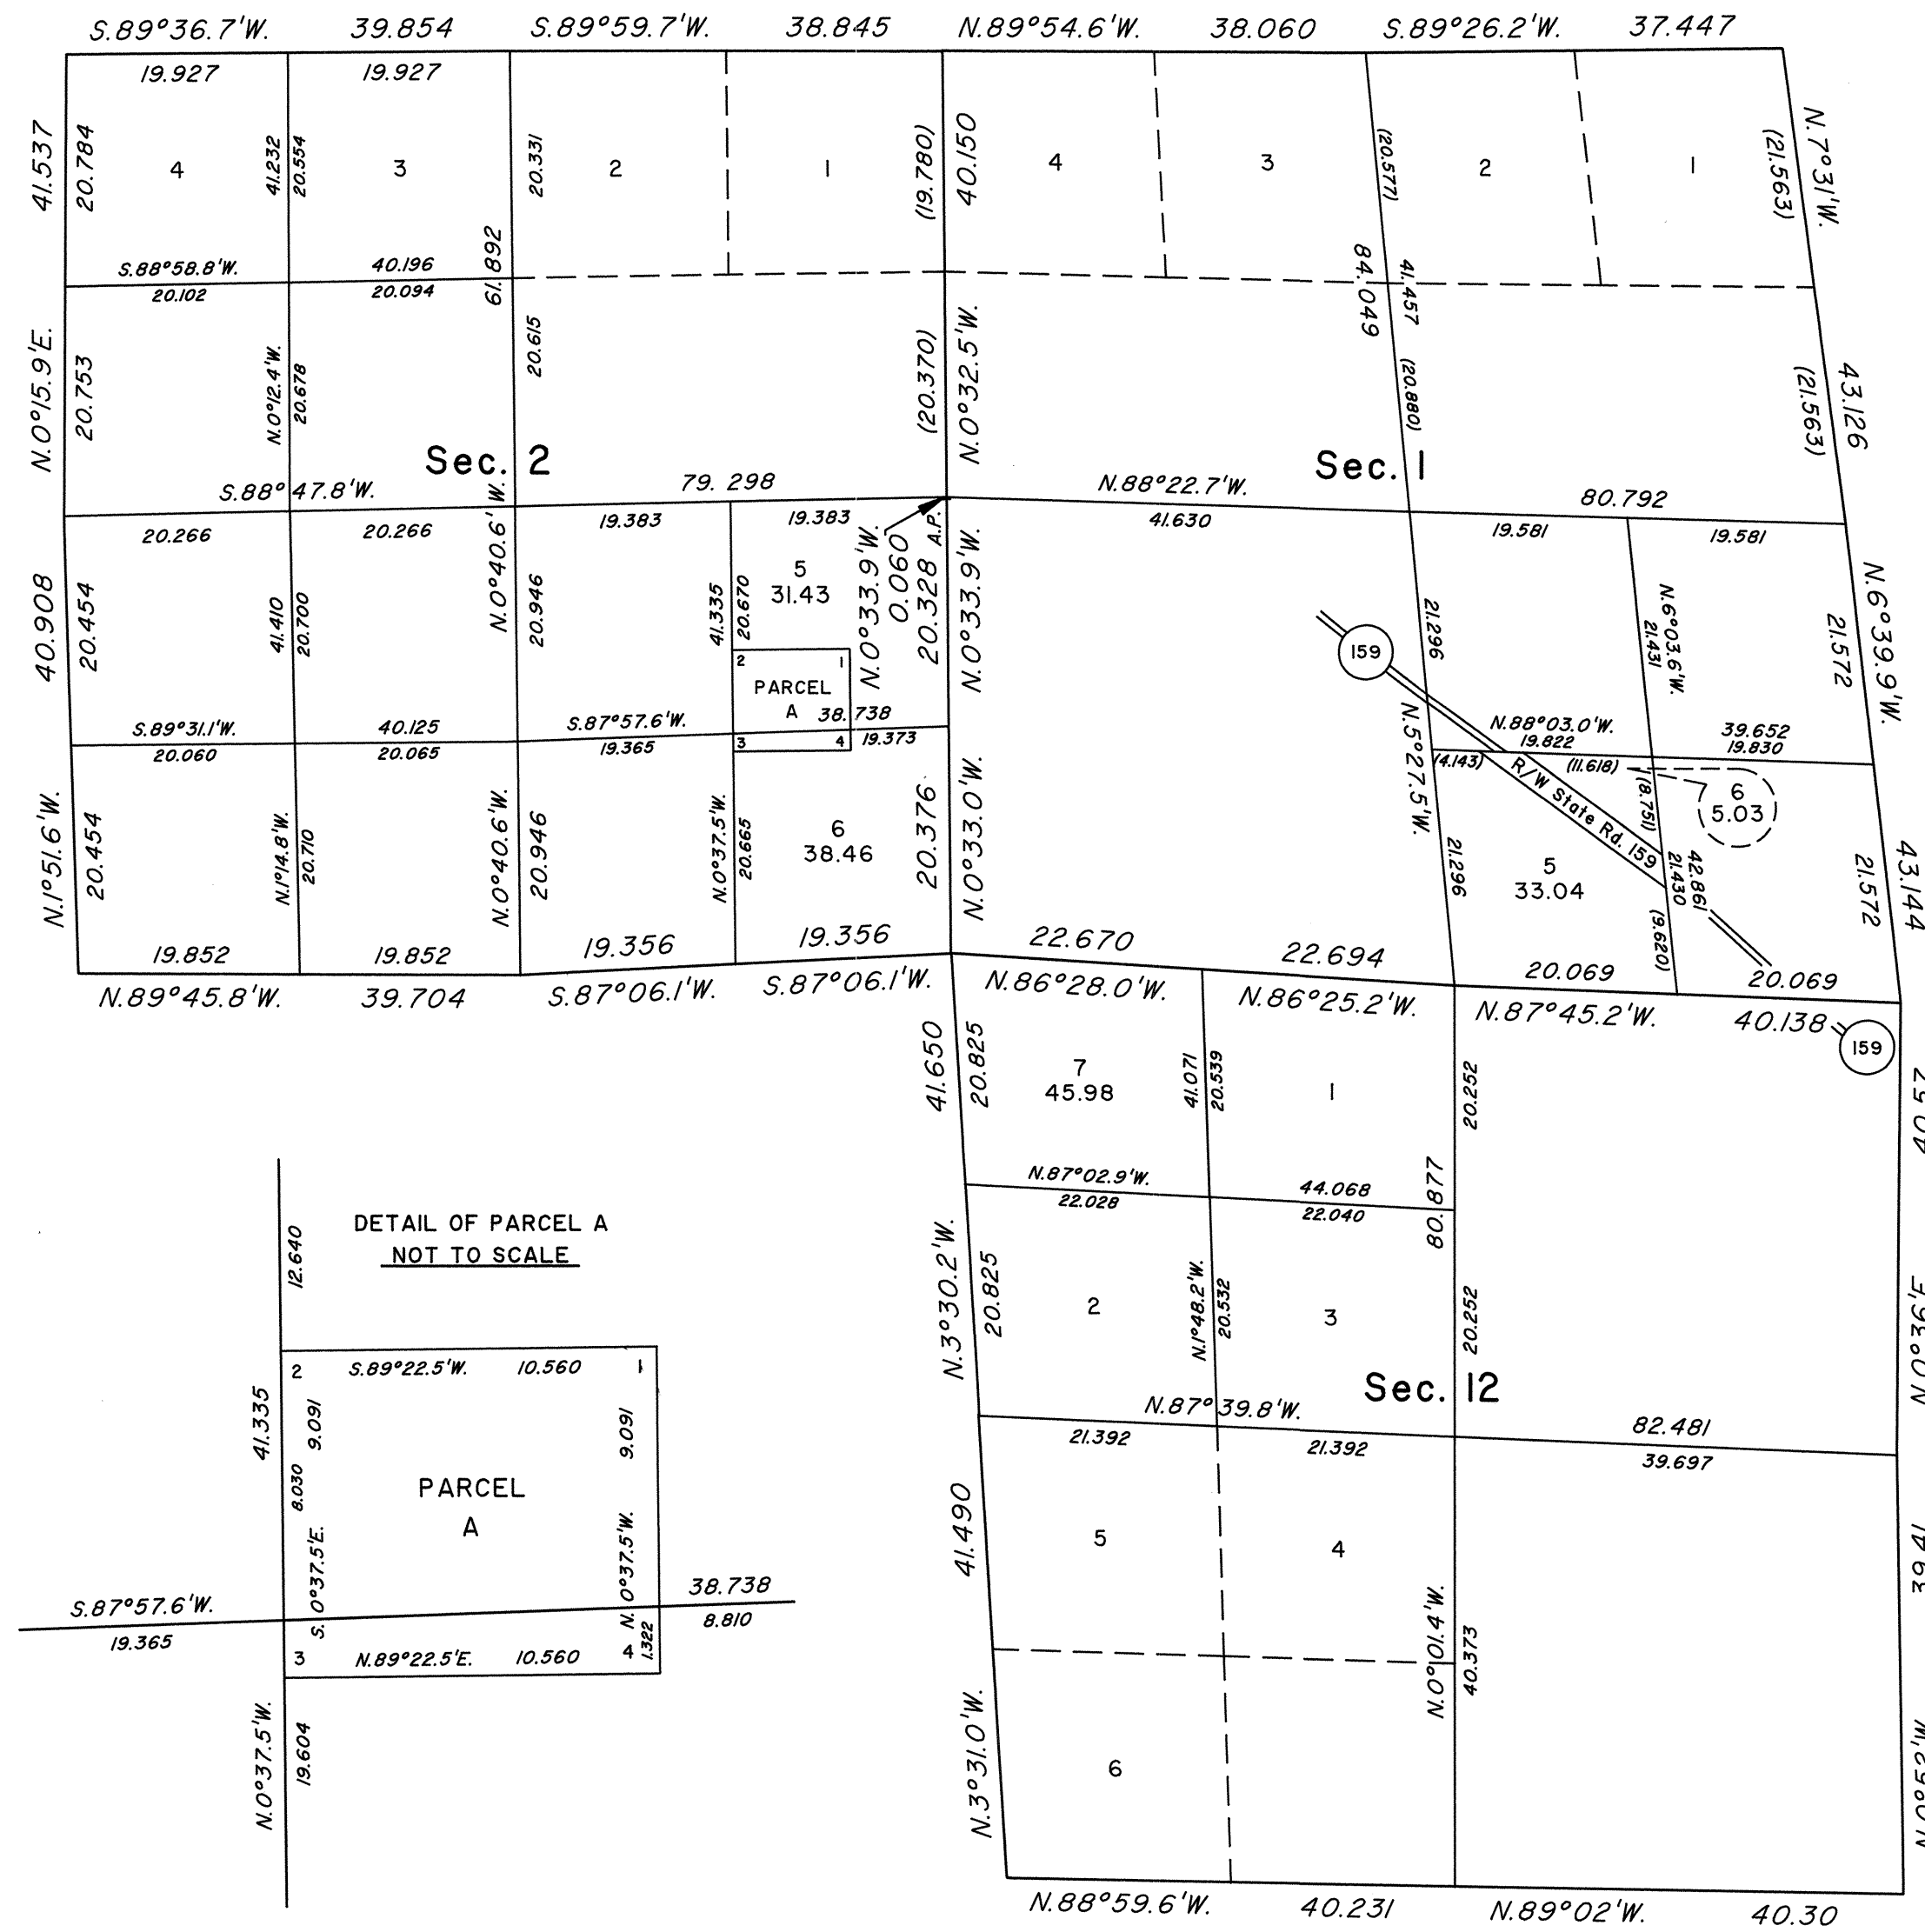

This plat, showing amended lottings in secs. 1, 2, and 12, Township 22 South, Range 58 East, Mount Diablo Meridian, Nevada, is based upon the plat approved September 9, 1881, the plats accepted May 11, 1959, and March 16, 1993, and plans for State of Nevada R/W Project No. RS-159(2).

UNITED STATES DEPARTMENT OF THE INTERIOR
BUREAU OF LAND MANAGEMENT

Reno, Nevada

May 24, 1995

This plat, showing amended lottings, is based upon the official records, and having been correctly prepared in accordance with the regulations of this Bureau, is hereby accepted.

For the Director

John L. Parish

Chief Cadastral Surveyor, Nevada

T.22S.,R.58E.,M.D.M.

RHT