


TOWNSHIP 22 SOUTH, RANGE 59 EAST, MOUNT DIABLO MERIDIAN, NEVADA

SUBDIVISION OF SECTIONS

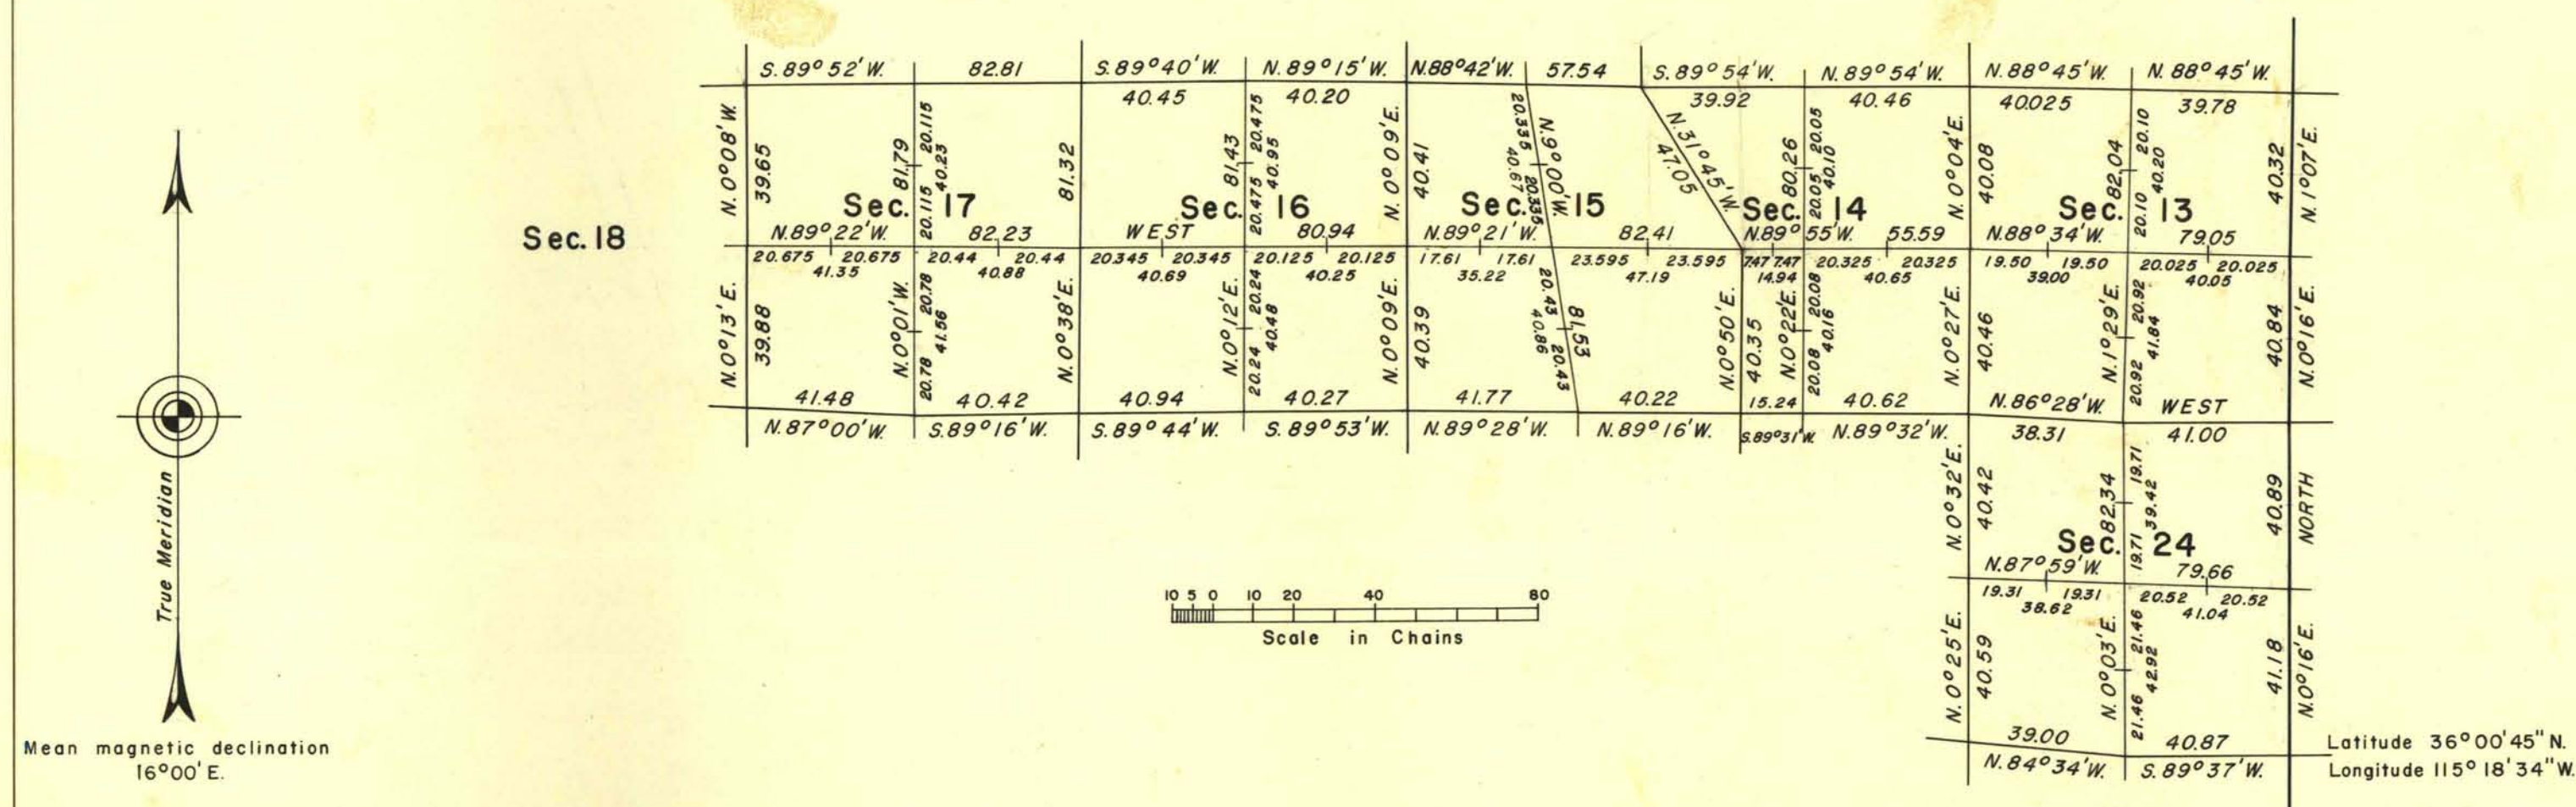

History of earlier surveys is contained in the field notes.

The retracement of a portion of the subdivisional lines and the survey of the subdivisions of secs. 13, 14, 15, 16, 17, and 24, T. 22 S., R. 59 E., Mt. Diablo Meridian, Nevada, executed by Paul K. Russell, March 18 to 20, 1957, under supplemental special instructions dated August 10, 1956, for Group 363, Nevada.

Areas are as shown on plat approved September 9, 1881.

UNITED STATES DEPARTMENT OF THE INTERIOR
BUREAU OF LAND MANAGEMENT
Washington, D. C. April 21, 1958

This plat is strictly conformable to the approved field notes, and the survey, having been correctly executed in accordance with the requirements of law and the regulations of this Bureau, is hereby accepted.

For the Director

Carl G. Harrington
Cadastral Engineering Staff Officer