
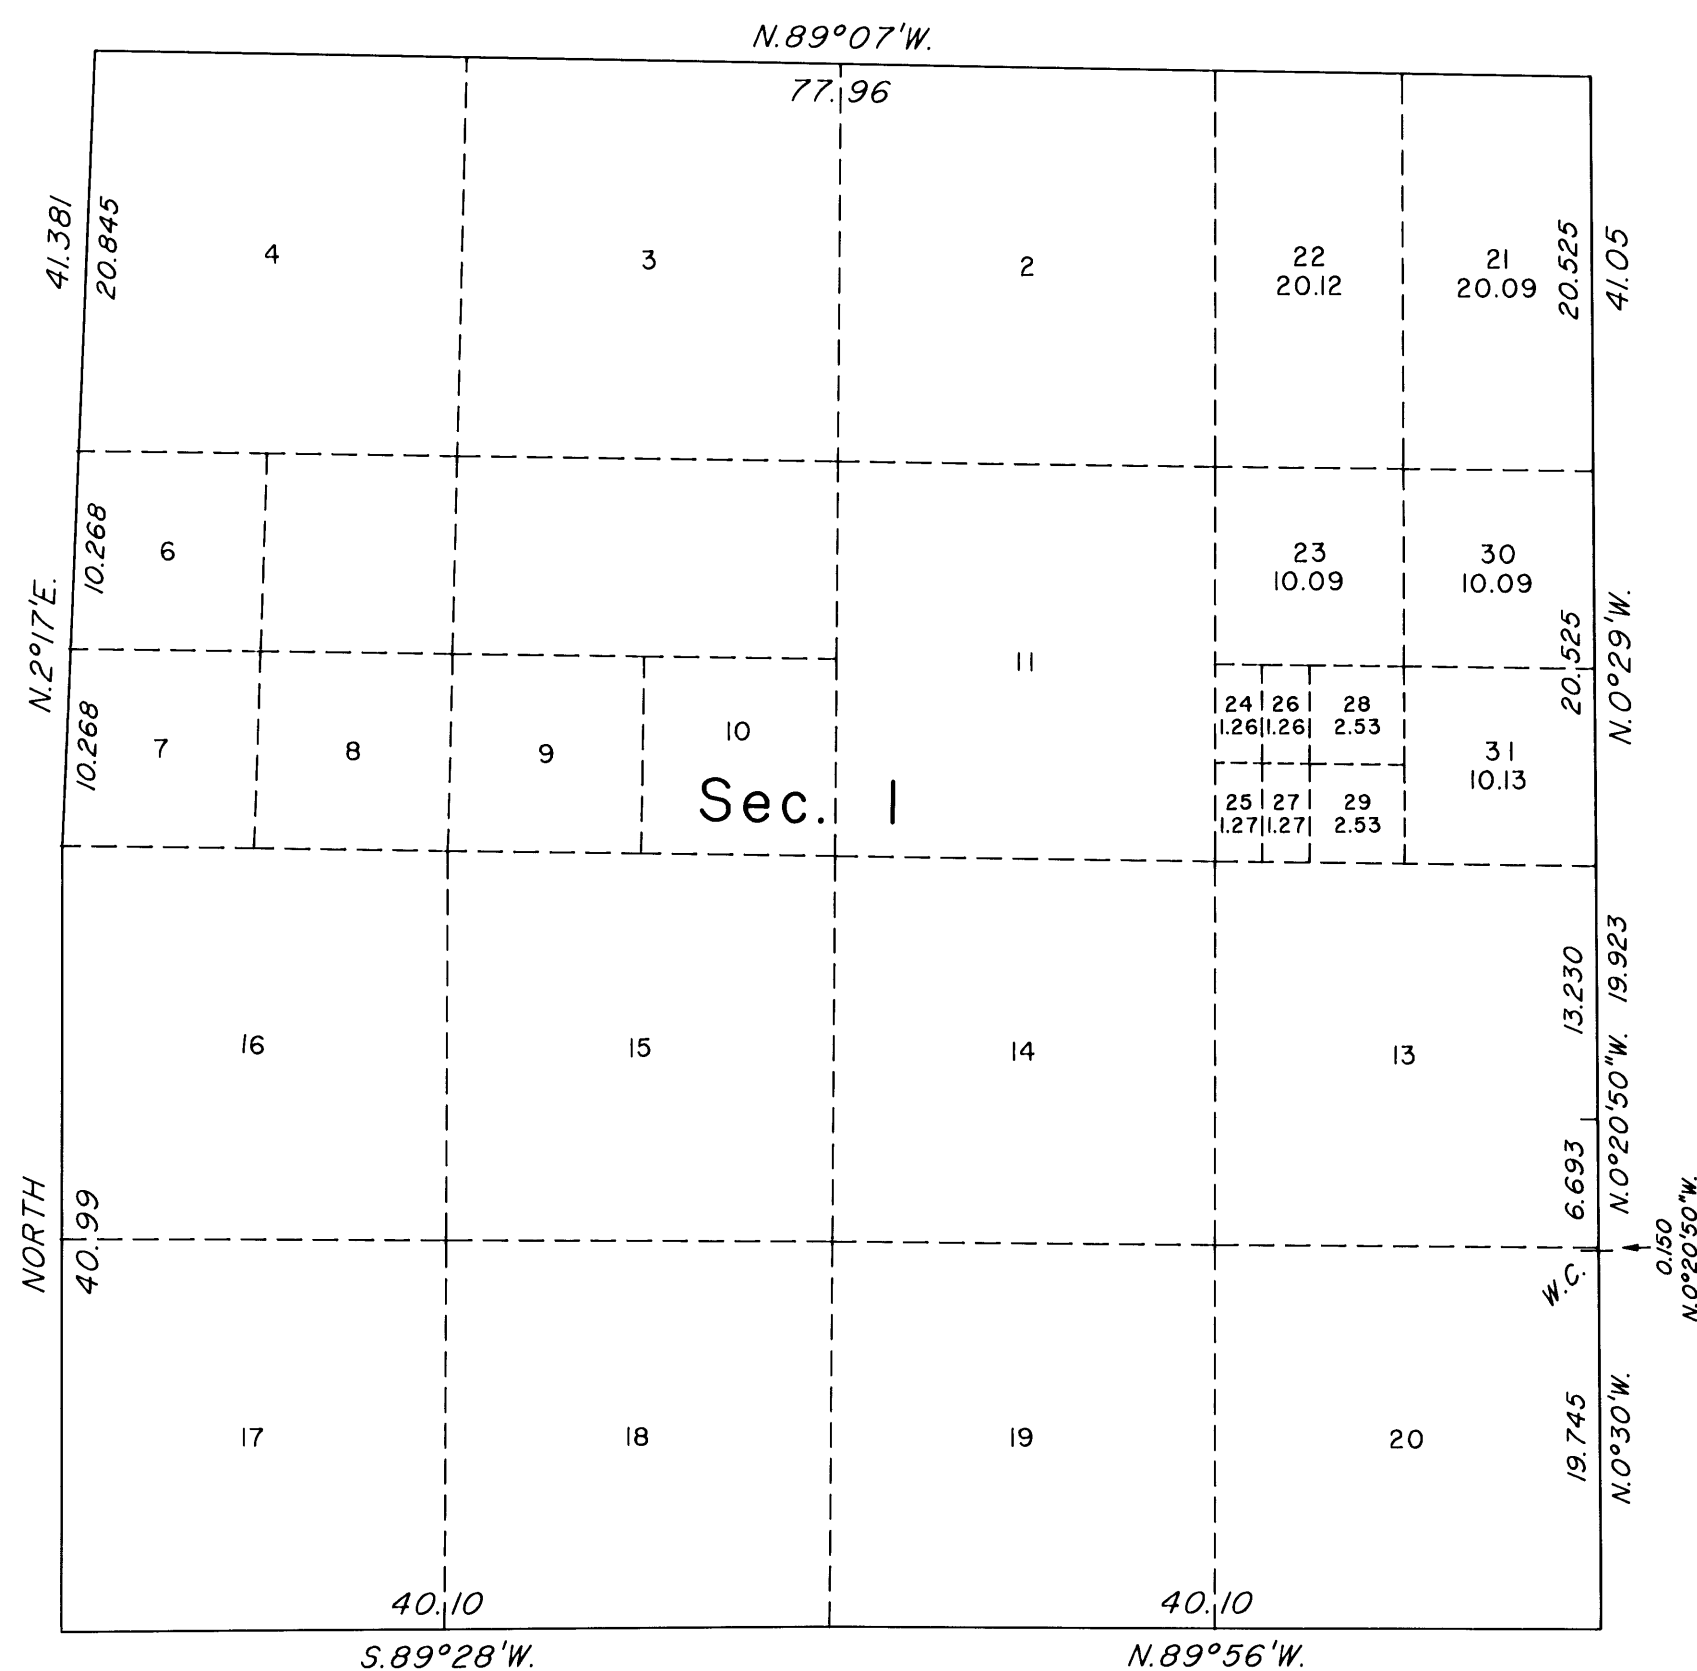


ORIGINAL

OFFICIALLY FILED
NEVADA STATE OFFICE
at 10:00 AM on April 15, 2003

TOWNSHIP 22 SOUTH, RANGE 59 EAST, OF THE MOUNT DIABLO MERIDIAN, NEVADA
SUPPLEMENTAL PLAT OF SECTION I

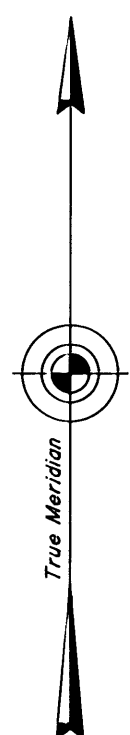

This plat, showing a subdivision of lots 5 and 12, sec. 1, T.22S., R.59E., Mount Diablo Meridian, Nevada, is based upon the plat approved September 9, 1881, the plat accepted March 26, 1992 and the plat for T.22S., R.60E. accepted April 14, 2003.


UNITED STATES DEPARTMENT OF THE INTERIOR
BUREAU OF LAND MANAGEMENT

Reno, Nevada April 15, 2003

This plat, showing amended lottings, is based upon the official records, and having been correctly prepared in accordance with the regulations of this Bureau, is hereby accepted.

For the Director

Chief Cadastral Surveyor, Nevada

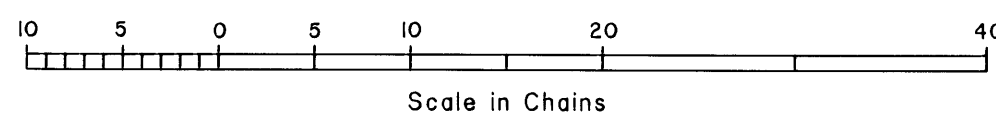

T.22S., R.59E., M.D.M.