
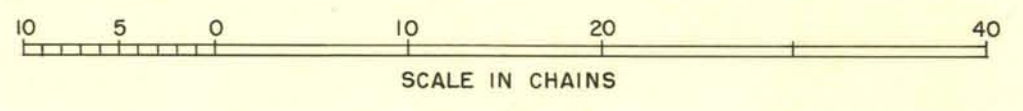


TOWNSHIP 22 SOUTH, RANGE 60 EAST, MOUNT DIABLO MERIDIAN, NEVADA.

SUPPLEMENTAL PLAT OF SECTIONS 5 AND 6

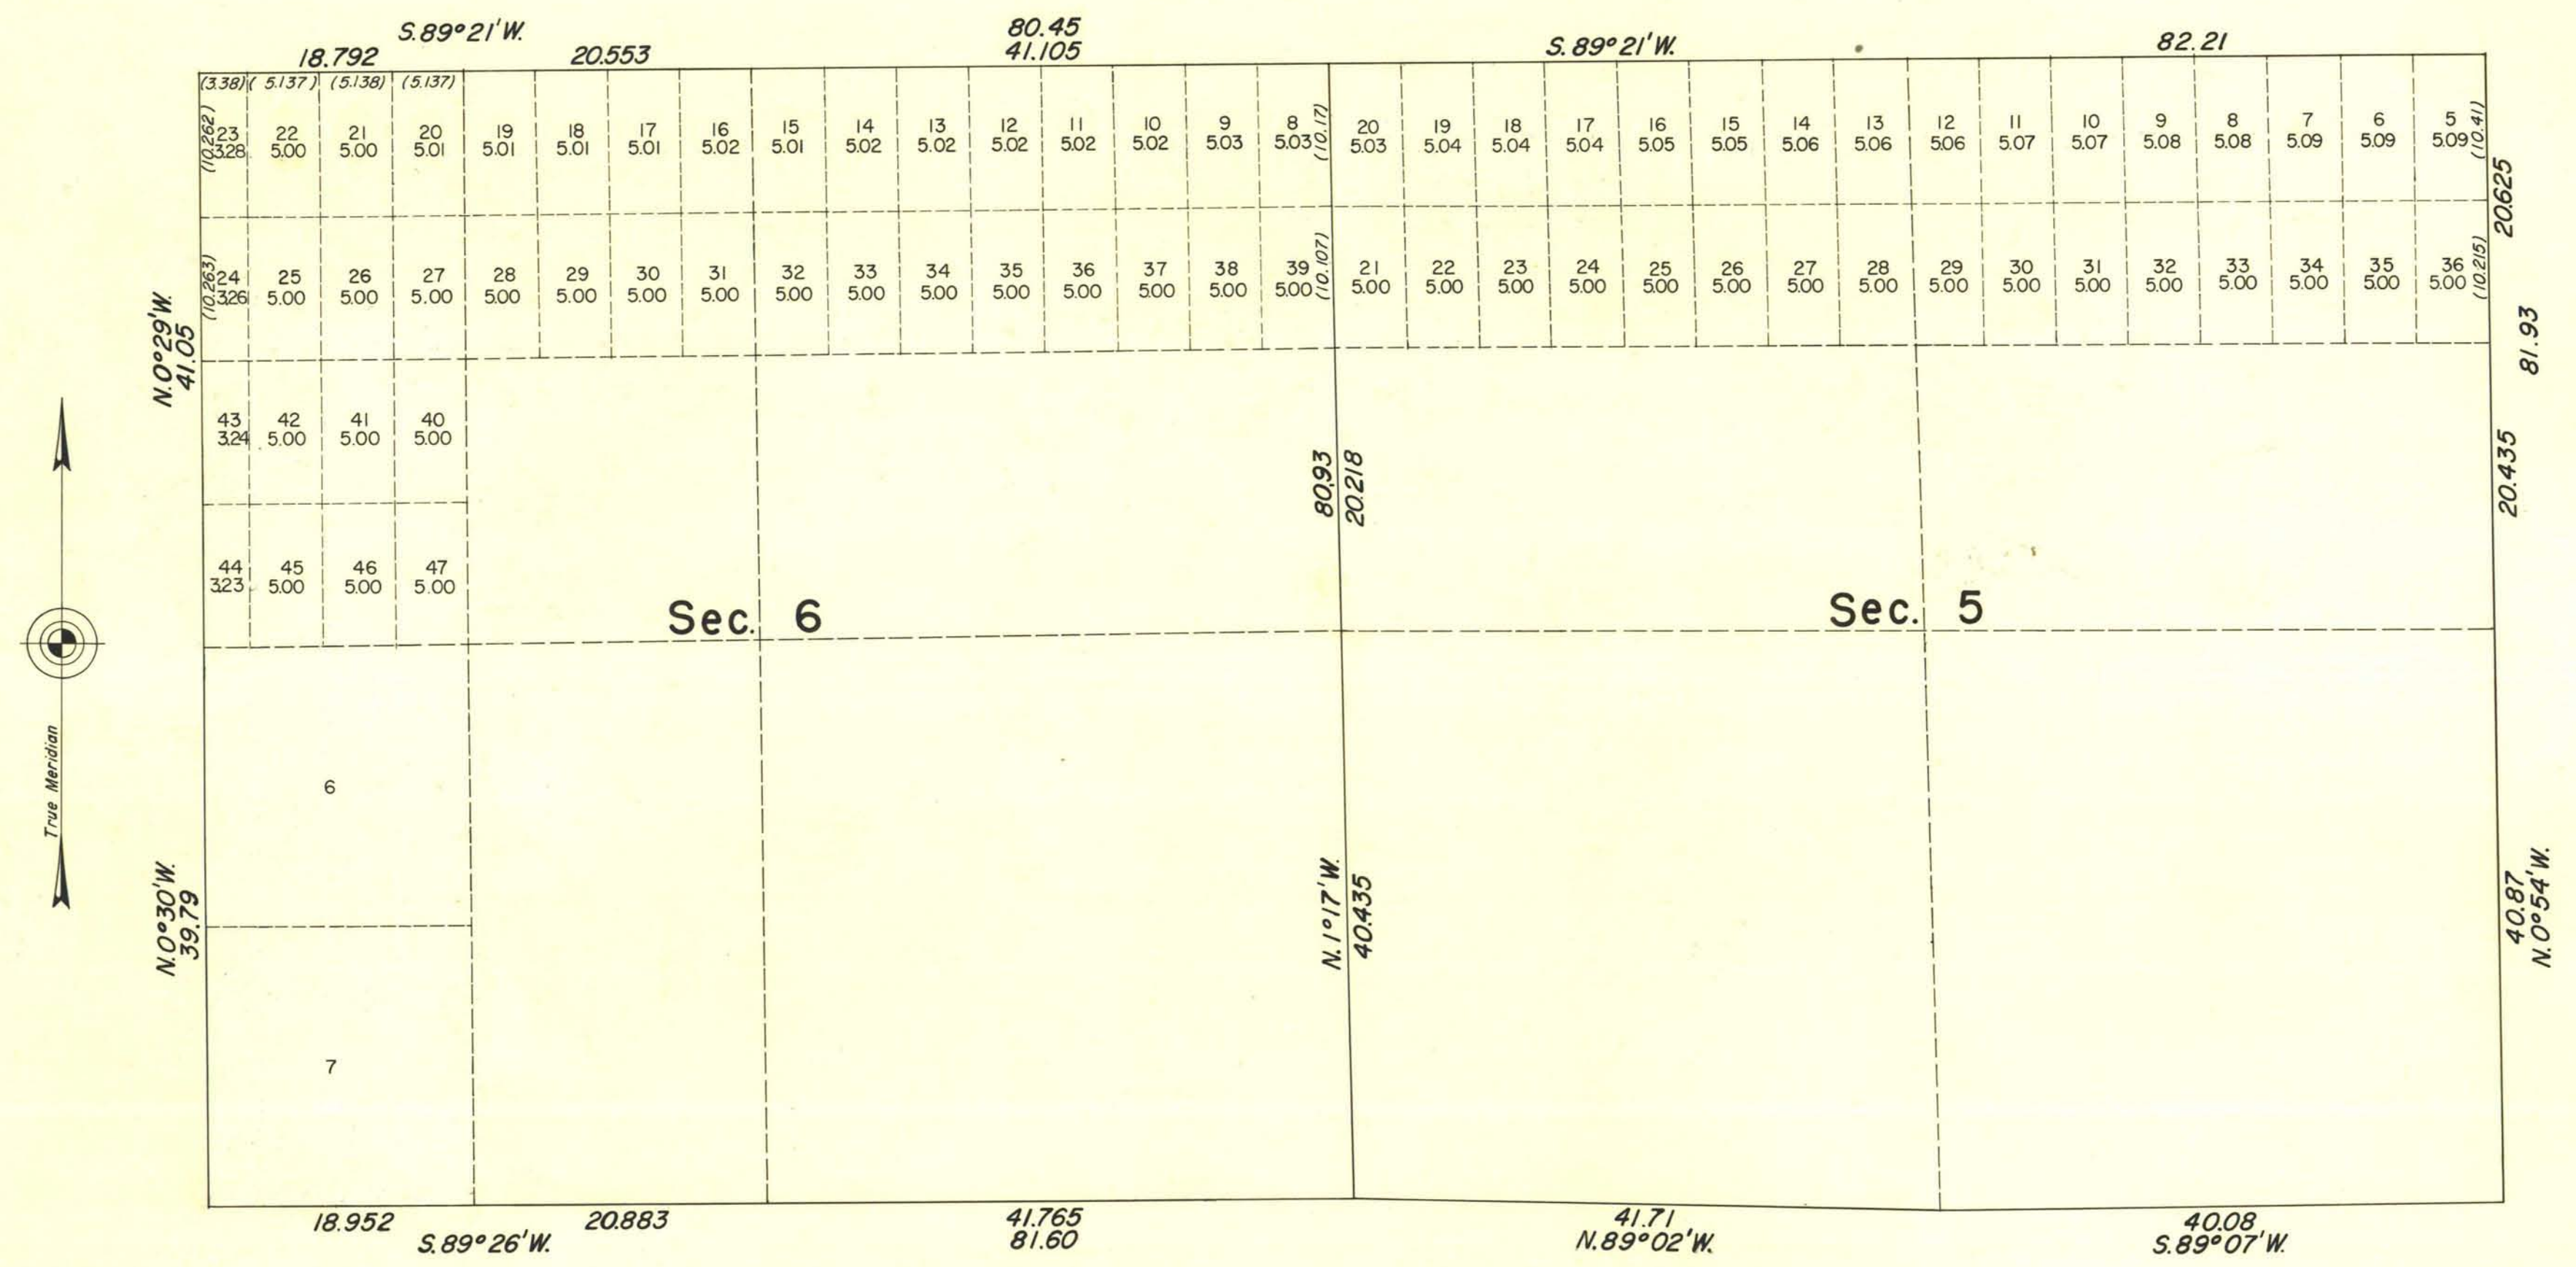

This supplemental plat showing a subdivision of original lots 1, 2, 3, and 4, Sec. 5, and lots 1, 2, 3, 4, and 5, Sec. 6, T. 22 S., R. 60 E., Mt. Diablo Meridian, Nevada, is based upon original survey approved September 3, 1881, and resurvey plat accepted December 21, 1955.

UNITED STATES DEPARTMENT OF THE INTERIOR
BUREAU OF LAND MANAGEMENT
Washington, D. C. March 13, 1956

This plat showing amended lottings, having been correctly prepared in accordance with the regulations, is hereby accepted.

For the Director
Earl G. Harrington
Cadastral Engineering Staff Officer