



TOWNSHIP 22 SOUTH, RANGE 60 EAST, MOUNT DIABLO MERIDIAN, NEVADA.

SUPPLEMENTAL PLAT OF SECTIONS 19 AND 30

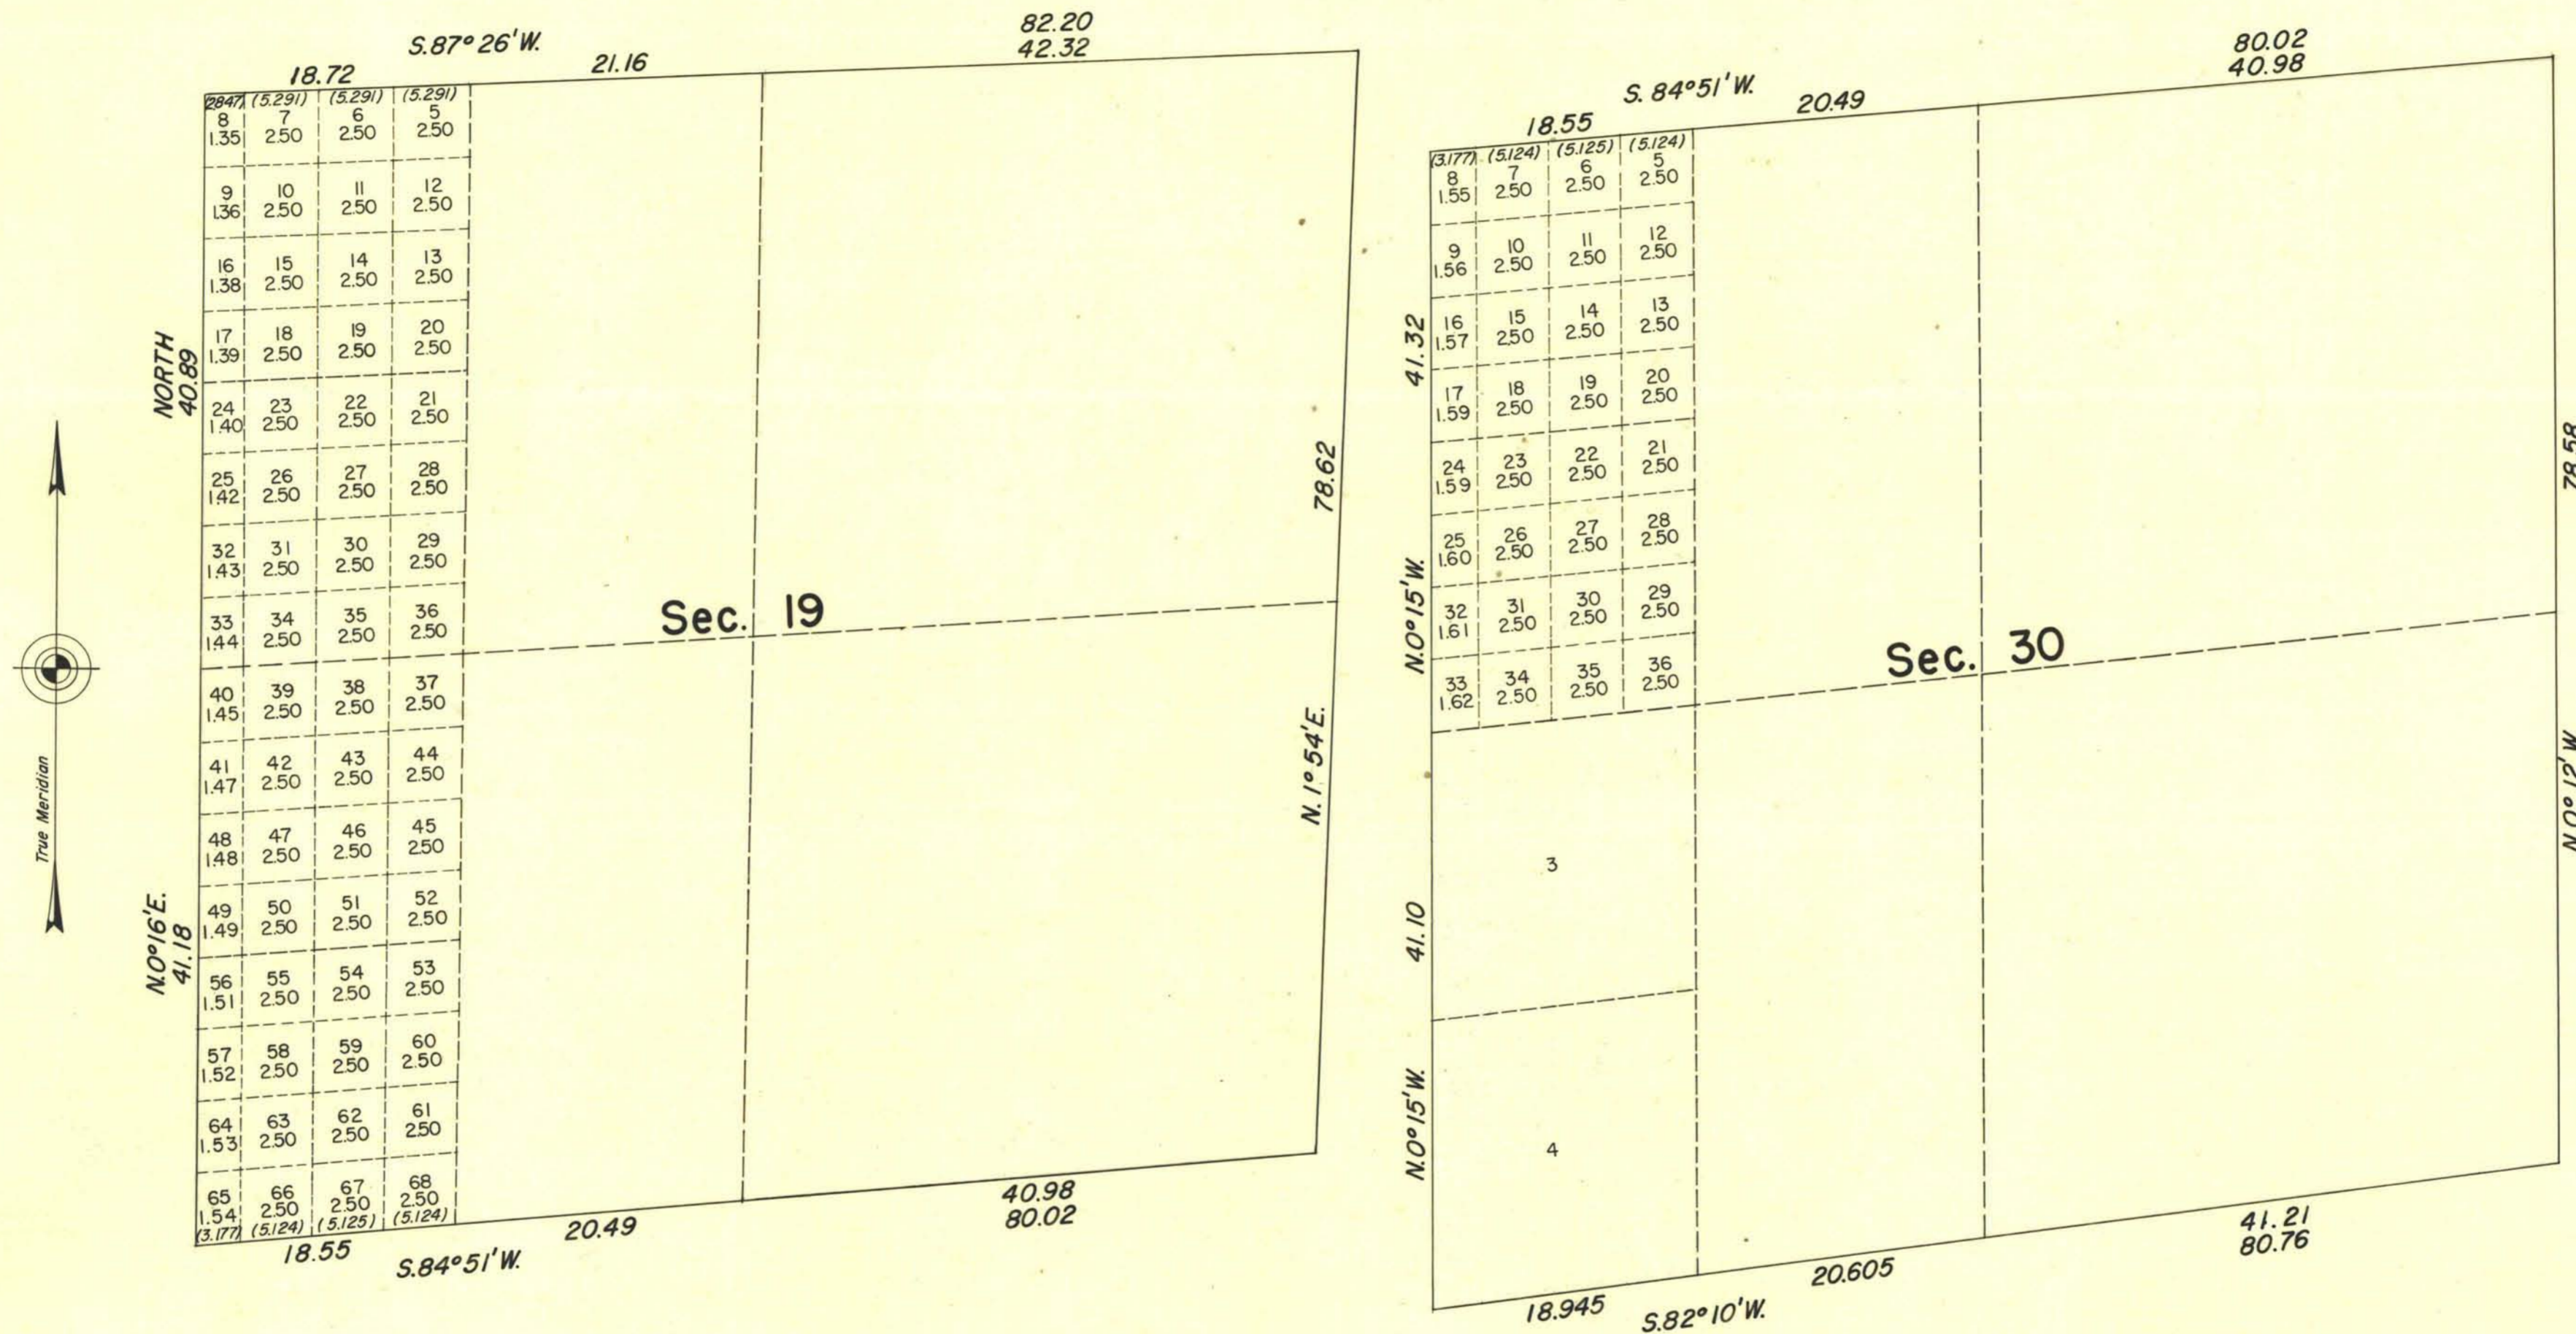

This supplemental plat showing a subdivision of original lots 1, 2, 3, and 4, Sec. 19, and lots 1 and 2, Sec. 30, T. 22 S., R. 60 E., Mt. Diablo Meridian, Nevada, is based upon original survey approved September 3, 1881 and resurvey plat accepted December 21, 1955.

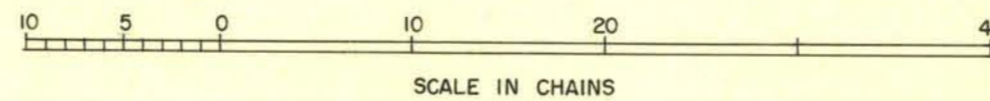

UNITED STATES DEPARTMENT OF THE INTERIOR
BUREAU OF LAND MANAGEMENT
Washington, D. C. March 13, 1956

This plat showing amended lottings, having been correctly prepared in accordance with the regulations, is hereby accepted.

For the Director

Earl G. Harrington

Cadastral Engineering Staff Officer