


TOWNSHIP 22 SOUTH, RANGE 60 EAST, MOUNT DIABLO MERIDIAN, NEVADA

SUBDIVISION OF SECTIONS

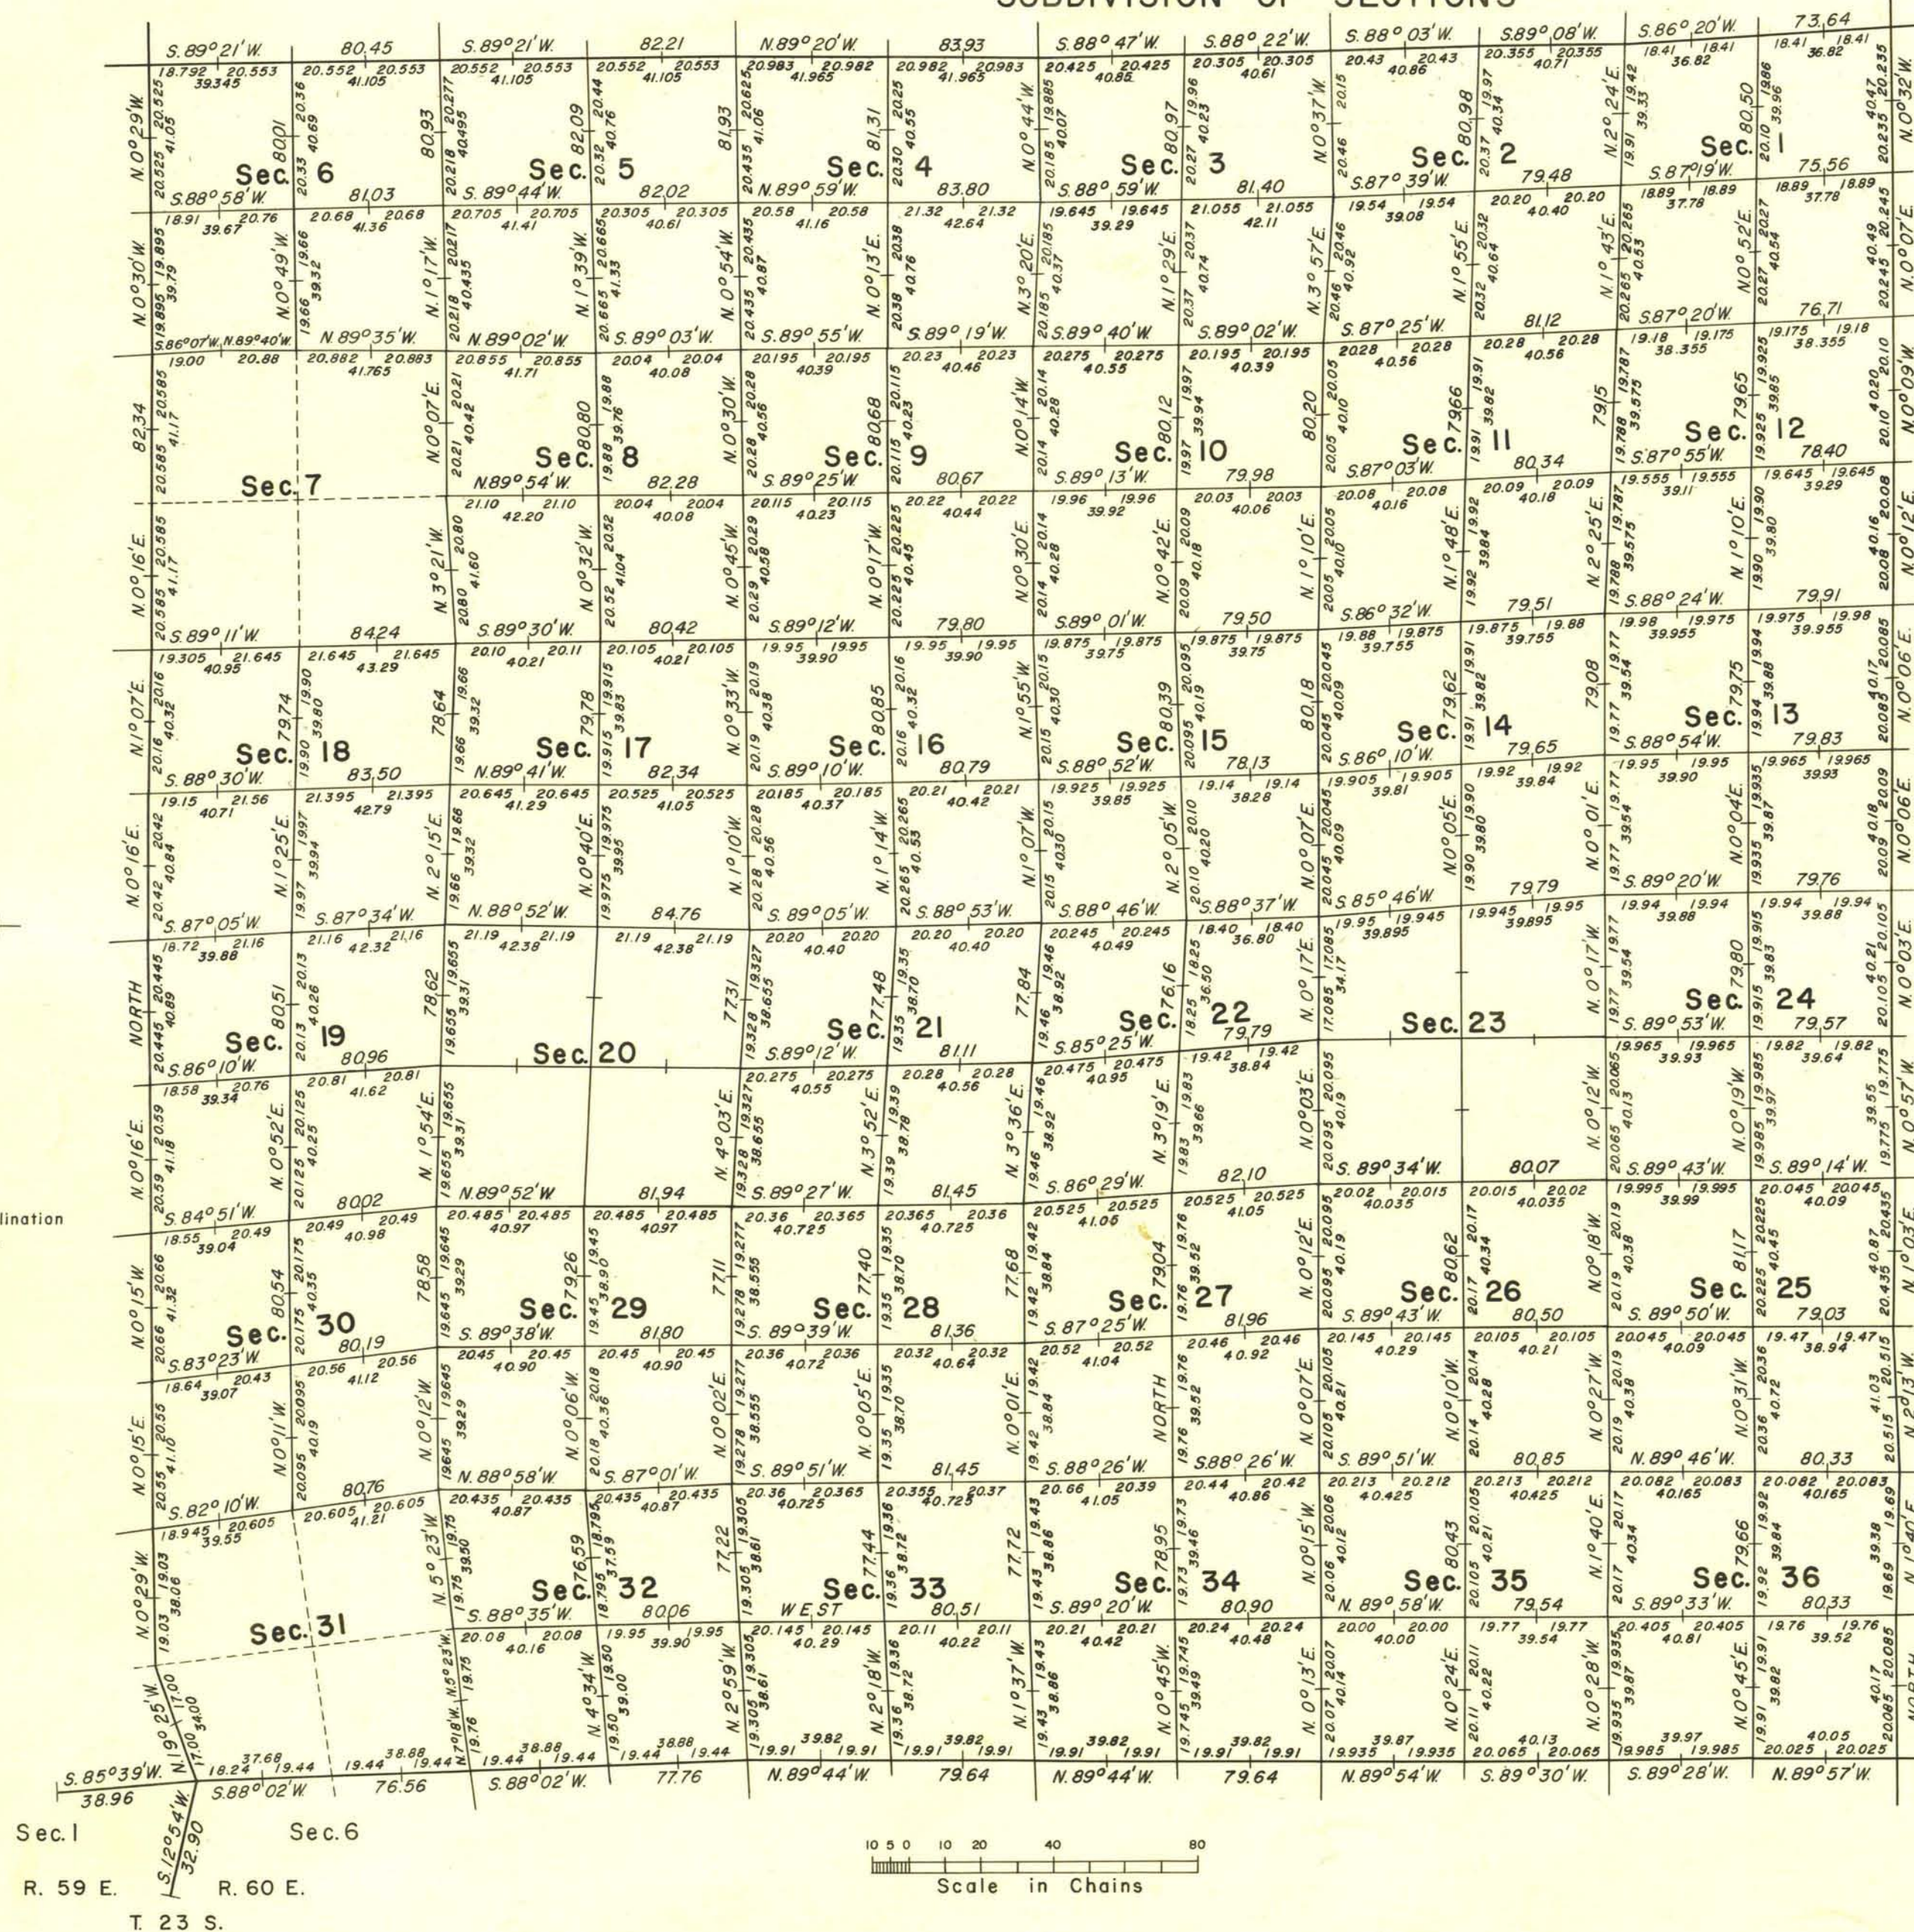

History of earlier surveys is contained in the field notes.

The retracement of a portion of the west boundary and a portion of the subdivisional lines, and the survey of the subdivision of secs. 1 to 6, 8 to 19, 21, 22, 24 to 30, and 32 to 36, T. 22 S., R. 60 E., Mount Diablo Meridian, Nevada, executed by Paul K. Russell, February 18 to March 12, 1957, under supplemental special instructions dated August 10, 1956 for Group 357, Nevada.

Lotting and areas are as shown on plat approved September 3, 1881 and plats accepted December 21, 1955 and March 13, 1956.

UNITED STATES DEPARTMENT OF THE INTERIOR
BUREAU OF LAND MANAGEMENT
Washington, D.C. March 24, 1959

This plat is strictly conformable to the approved field notes, and the survey, having been correctly executed in accordance with the requirements of law and the regulations of this Bureau, is hereby accepted.

For the Director

Earl G. Harrington

Cadastral Engineering Staff Officer

Latitude 35° 59' 0" N.
Longitude 115° 12' 3" W.

2614-B

T22 S, R60 E