
TOWNSHIP 22 SOUTH, RANGE 60 EAST, OF THE MOUNT DIABLO MERIDIAN, NEVADA

DEPENDENT RESURVEY AND METES-AND-BOUNDS SURVEY

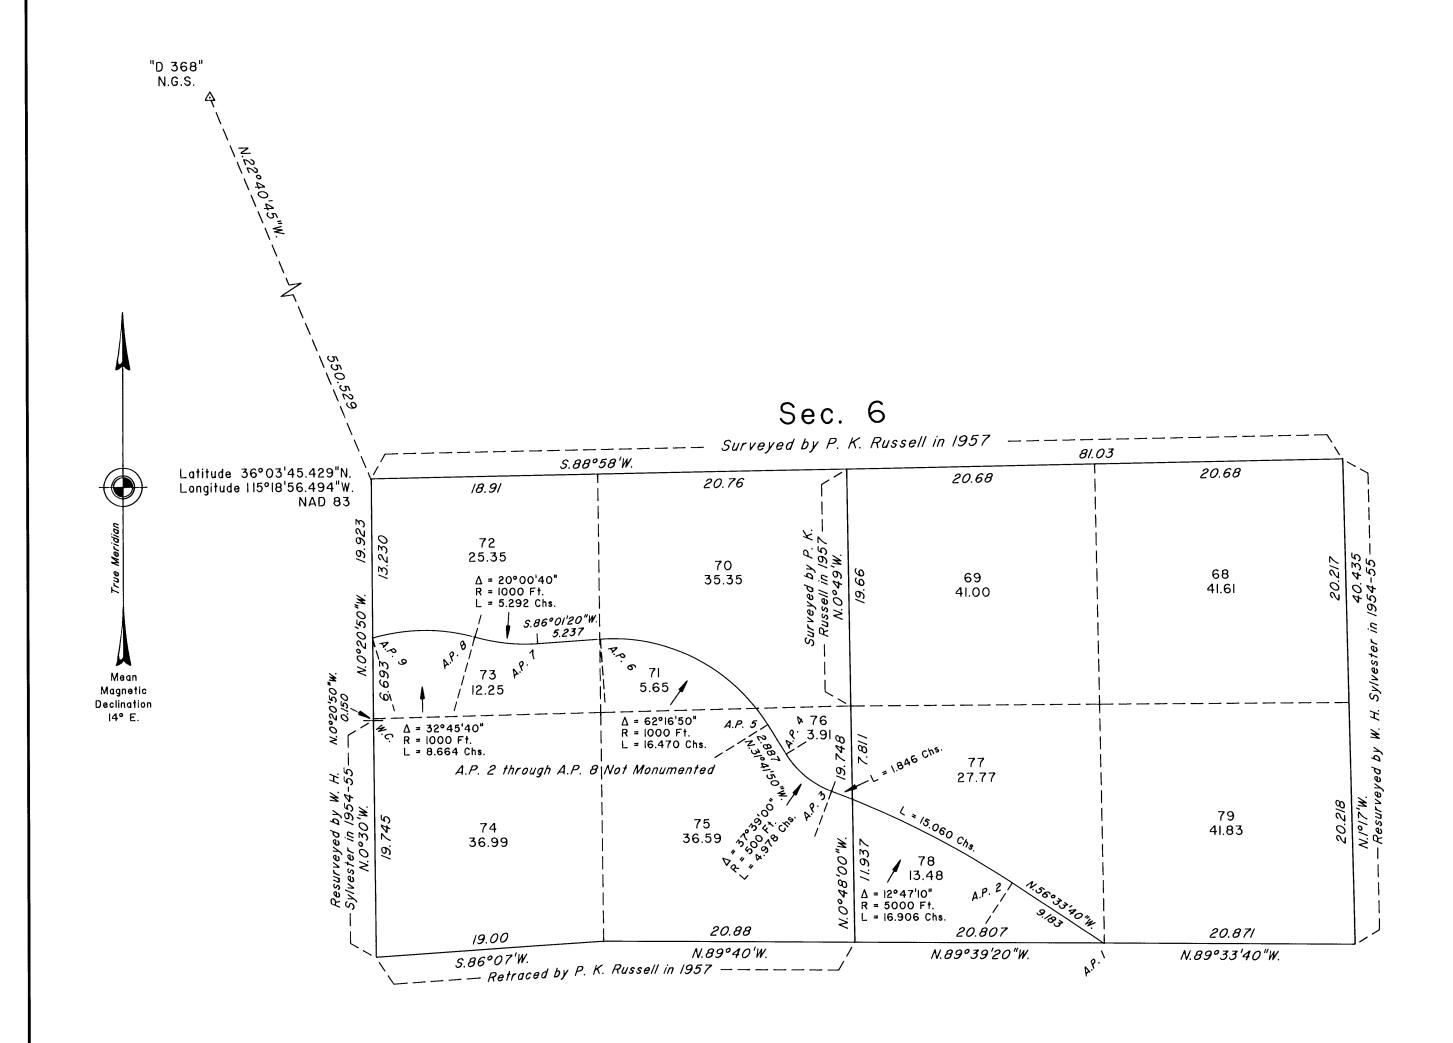

Scale in Chains

A history of surveys is contained in the field notes.

This plat represents the dependent resurvey of a portion of the west boundary, a portion of the subdivisional lines and a portion of the subdivision-of-section lines of section 6 designed to restore the corners in their original locations according to the best available evidence, and a metes-and-bounds survey in section 6, Township 22 South, Range 60 East, Mount Diablo Meridian, Nevada.

Except as shown hereon, the lottings and areas are as shown on the plat approved September 3, 1881, the plat accepted December 21, 1955, the supplemental plat accepted March 13, 1956 and the plat accepted March 24, 1959.

Survey executed by Richard A. Zaninovich, Cadastral Surveyor, beginning March IO, 2003 and completed March I3, 2003, pursuant to Special Instructions dated February 28, 2003, and Amended Special Instructions dated April 9, 2003, for Group No. 810, Nevada.

UNITED STATES DEPARTMENT OF THE INTERIOR BUREAU OF LAND MANAGEMENT

Reno, Nevada

April 14, 2003

This plat is strictly conformable to the approved field notes, and the survey, having been correctly executed in accordance with the requirements of law and the regulations of this Bureau, is hereby accepted.

For the Director

Rlo-M Sauge

Chief Cadastral Surveyor, Nevada