



TOWNSHIP 22 SOUTH, RANGE 60 EAST, OF THE MOUNT DIABLO MERIDIAN, NEVADA
DEPENDENT RESURVEY AND SUBDIVISION

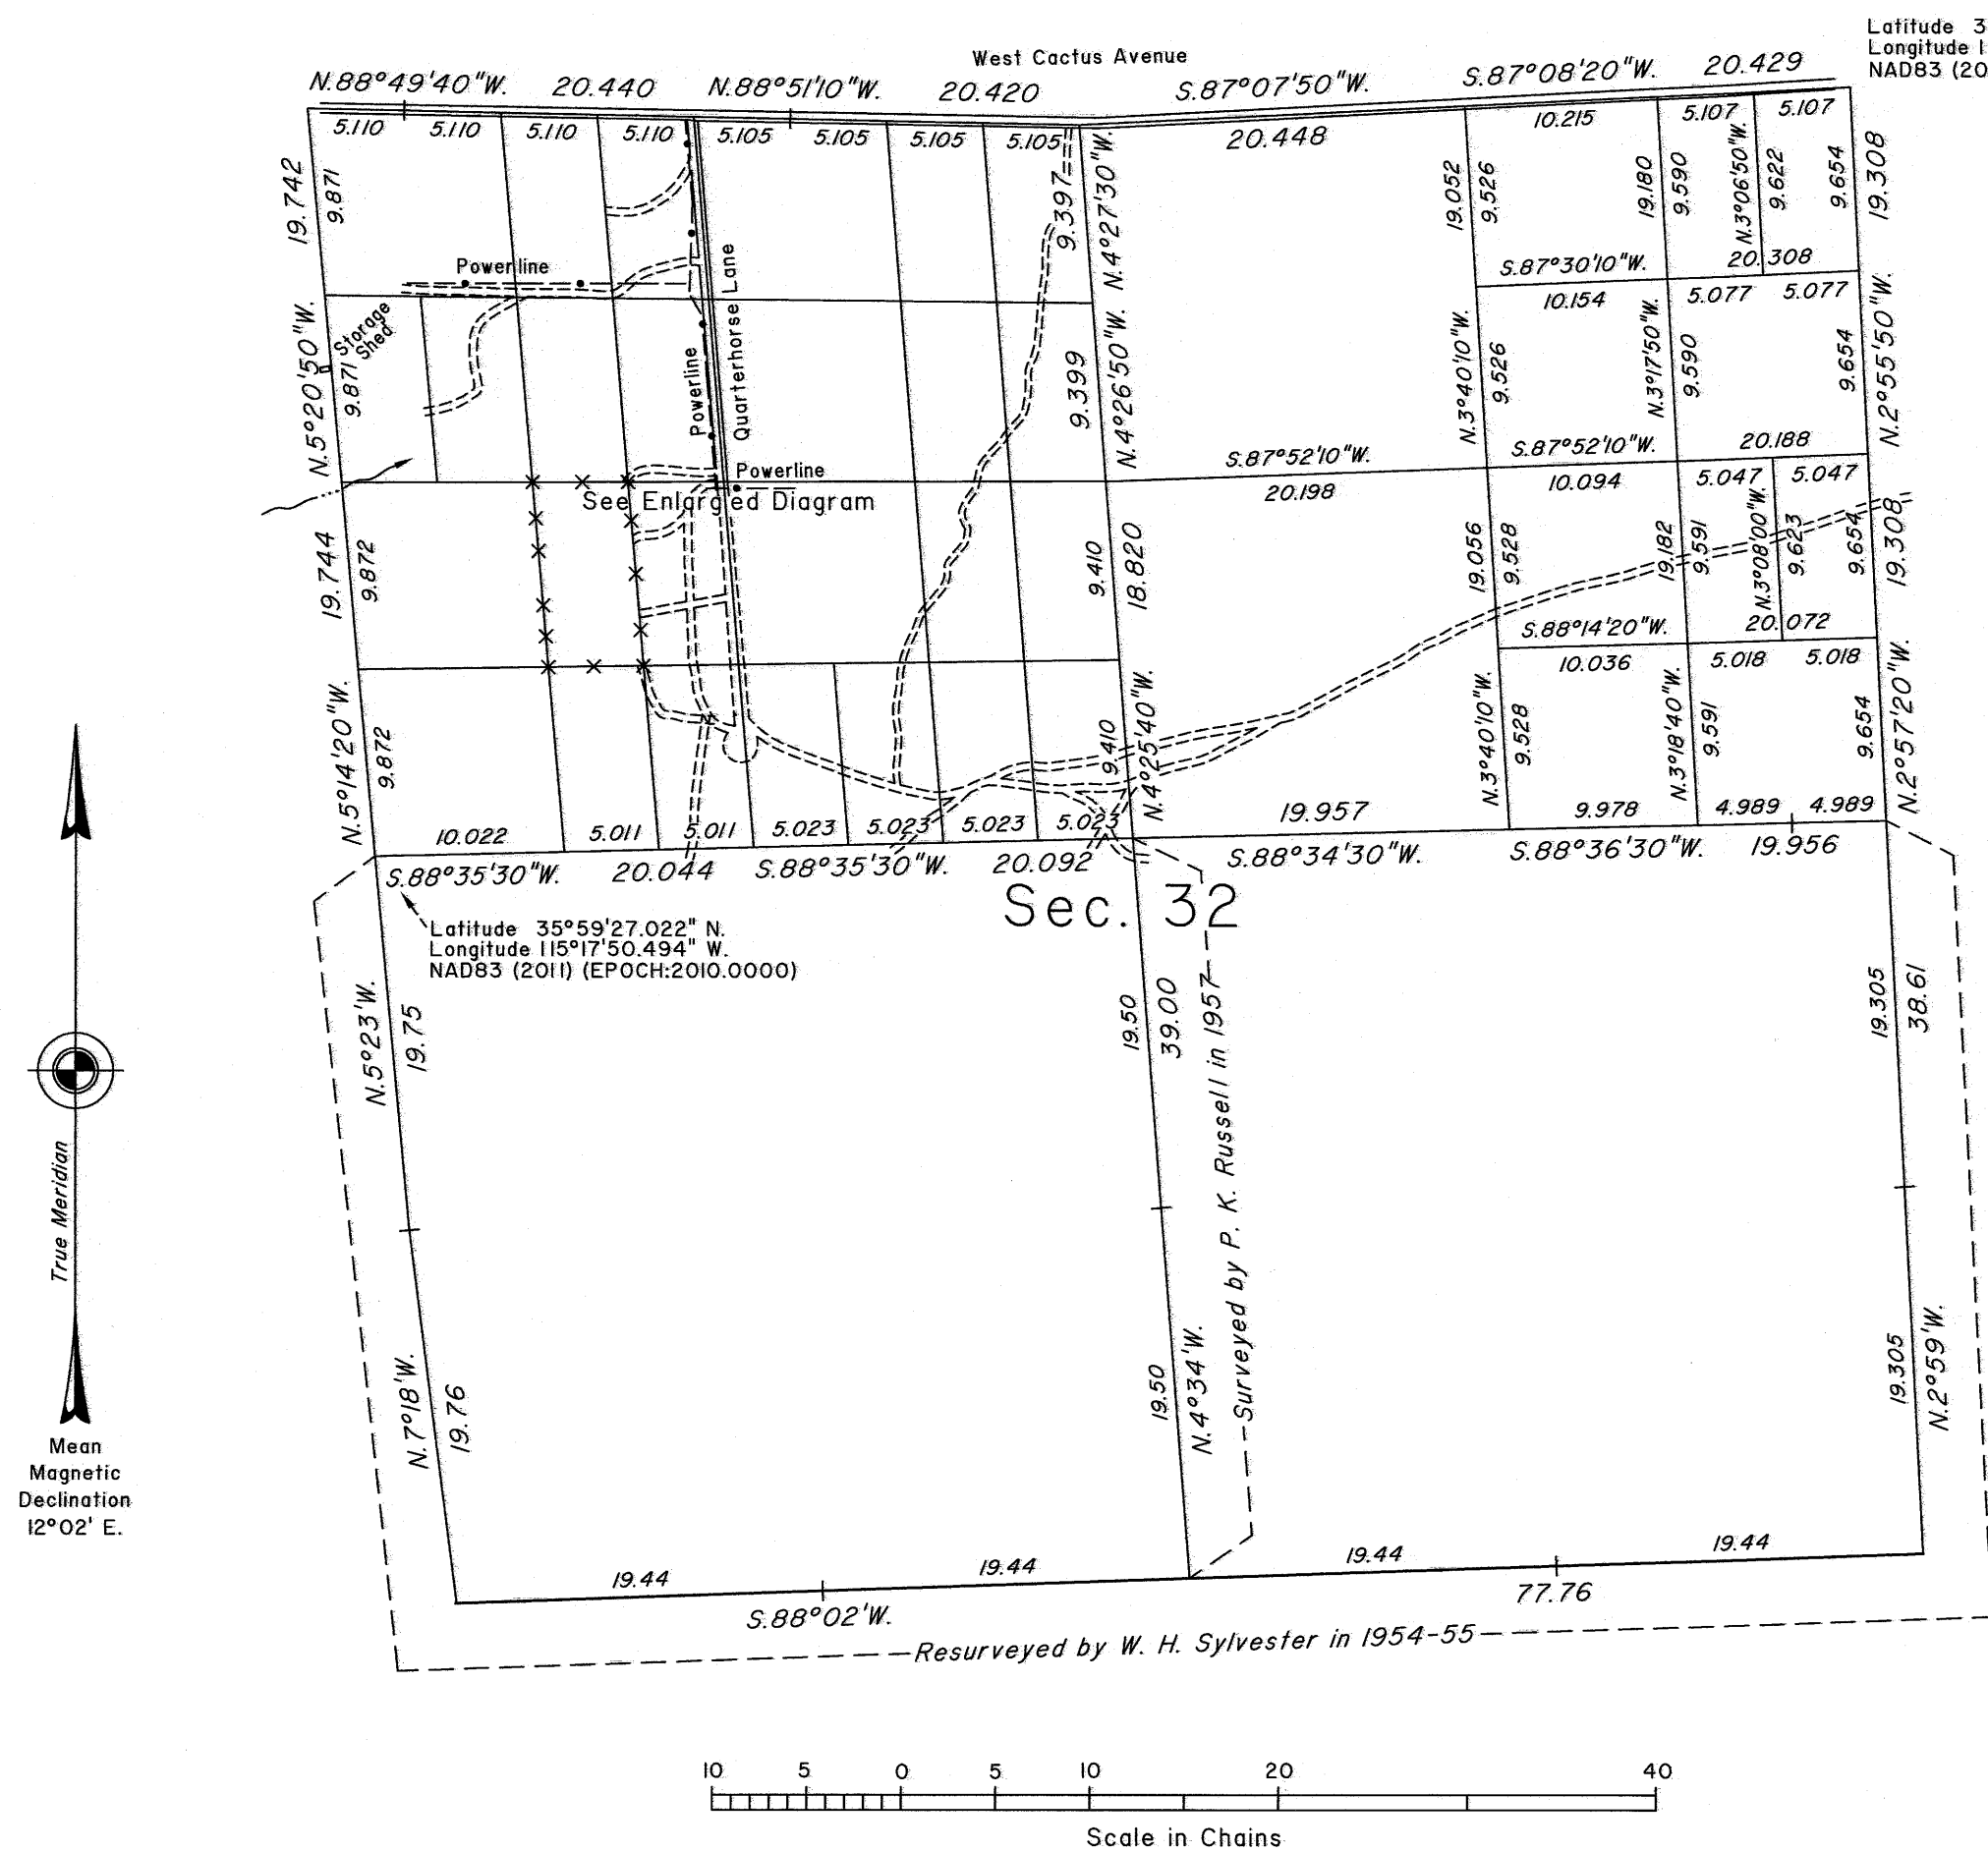

ENLARGED DIAGRAM NW1/4

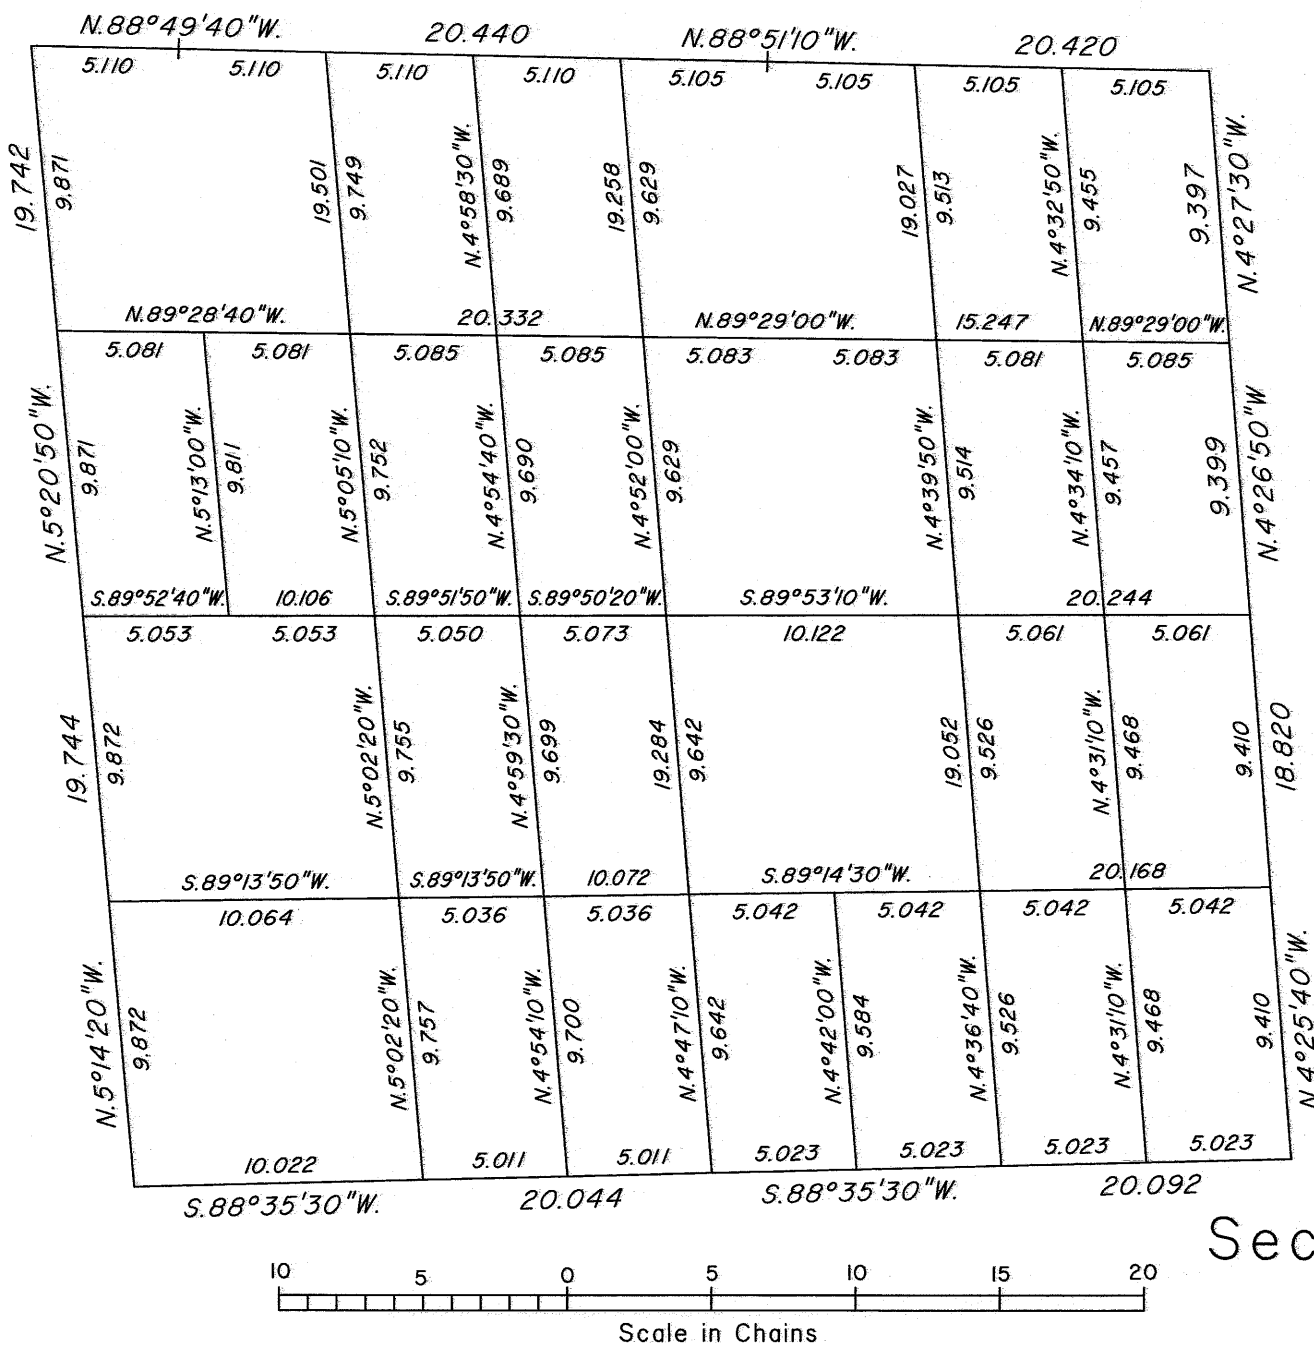

A history of surveys is contained in the field notes.

This plat represents the dependent resurvey of a portion of the subdivisional lines and a portion of the subdivision-of-section lines of section 32 designed to restore the corners in their true original locations according to the best available evidence and the further subdivision of section 32, Township 22 South, Range 60 East, Mount Diablo Meridian, Nevada.

Except as indicated hereon, the lottings and areas are as shown on the plat approved September 3, 1881 and the plat accepted March 24, 1959.

Survey executed by Jose A. Serna, Cadastral Surveyor, beginning February 27, 2014 and completed October 30, 2014, pursuant to Special Instructions dated February 10, 2014, for Group No. 930, Nevada.

UNITED STATES DEPARTMENT OF THE INTERIOR
BUREAU OF LAND MANAGEMENT

Reno, Nevada August 25, 2015

This plat is strictly conformable to the approved field notes, and the survey, having been correctly executed in accordance with the requirements of law and the regulations of this Bureau, is hereby accepted.

For the Director

Michael O. Hammer

Chief Cadastral Surveyor for Nevada