
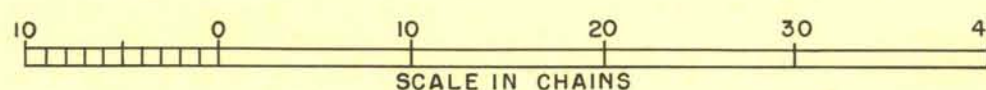
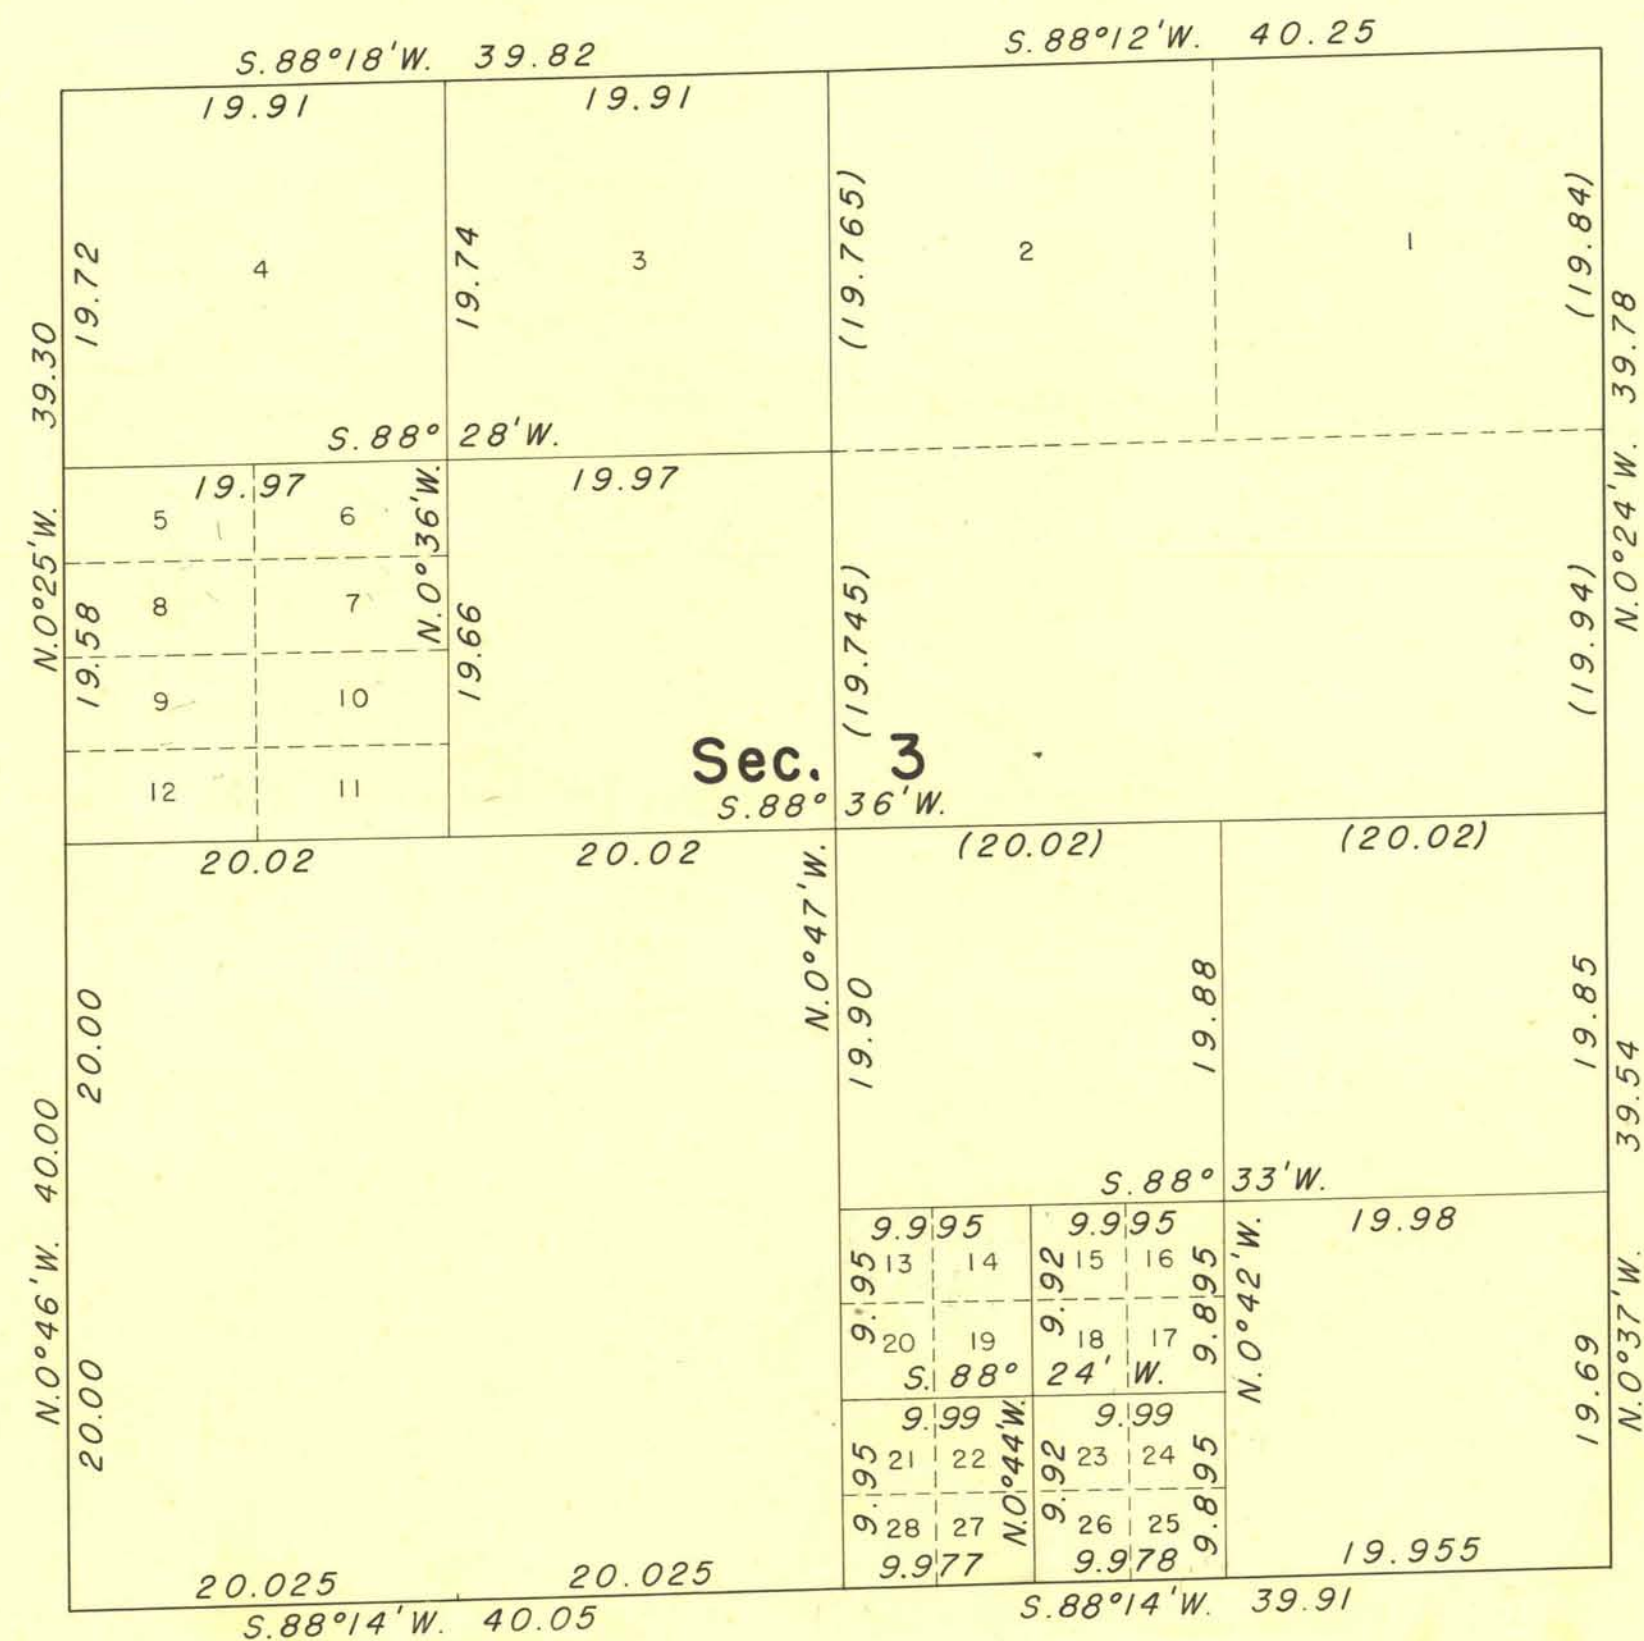


TOWNSHIP 22 SOUTH, RANGE 61 EAST, MOUNT DIABLO MERIDIAN, NEVADA

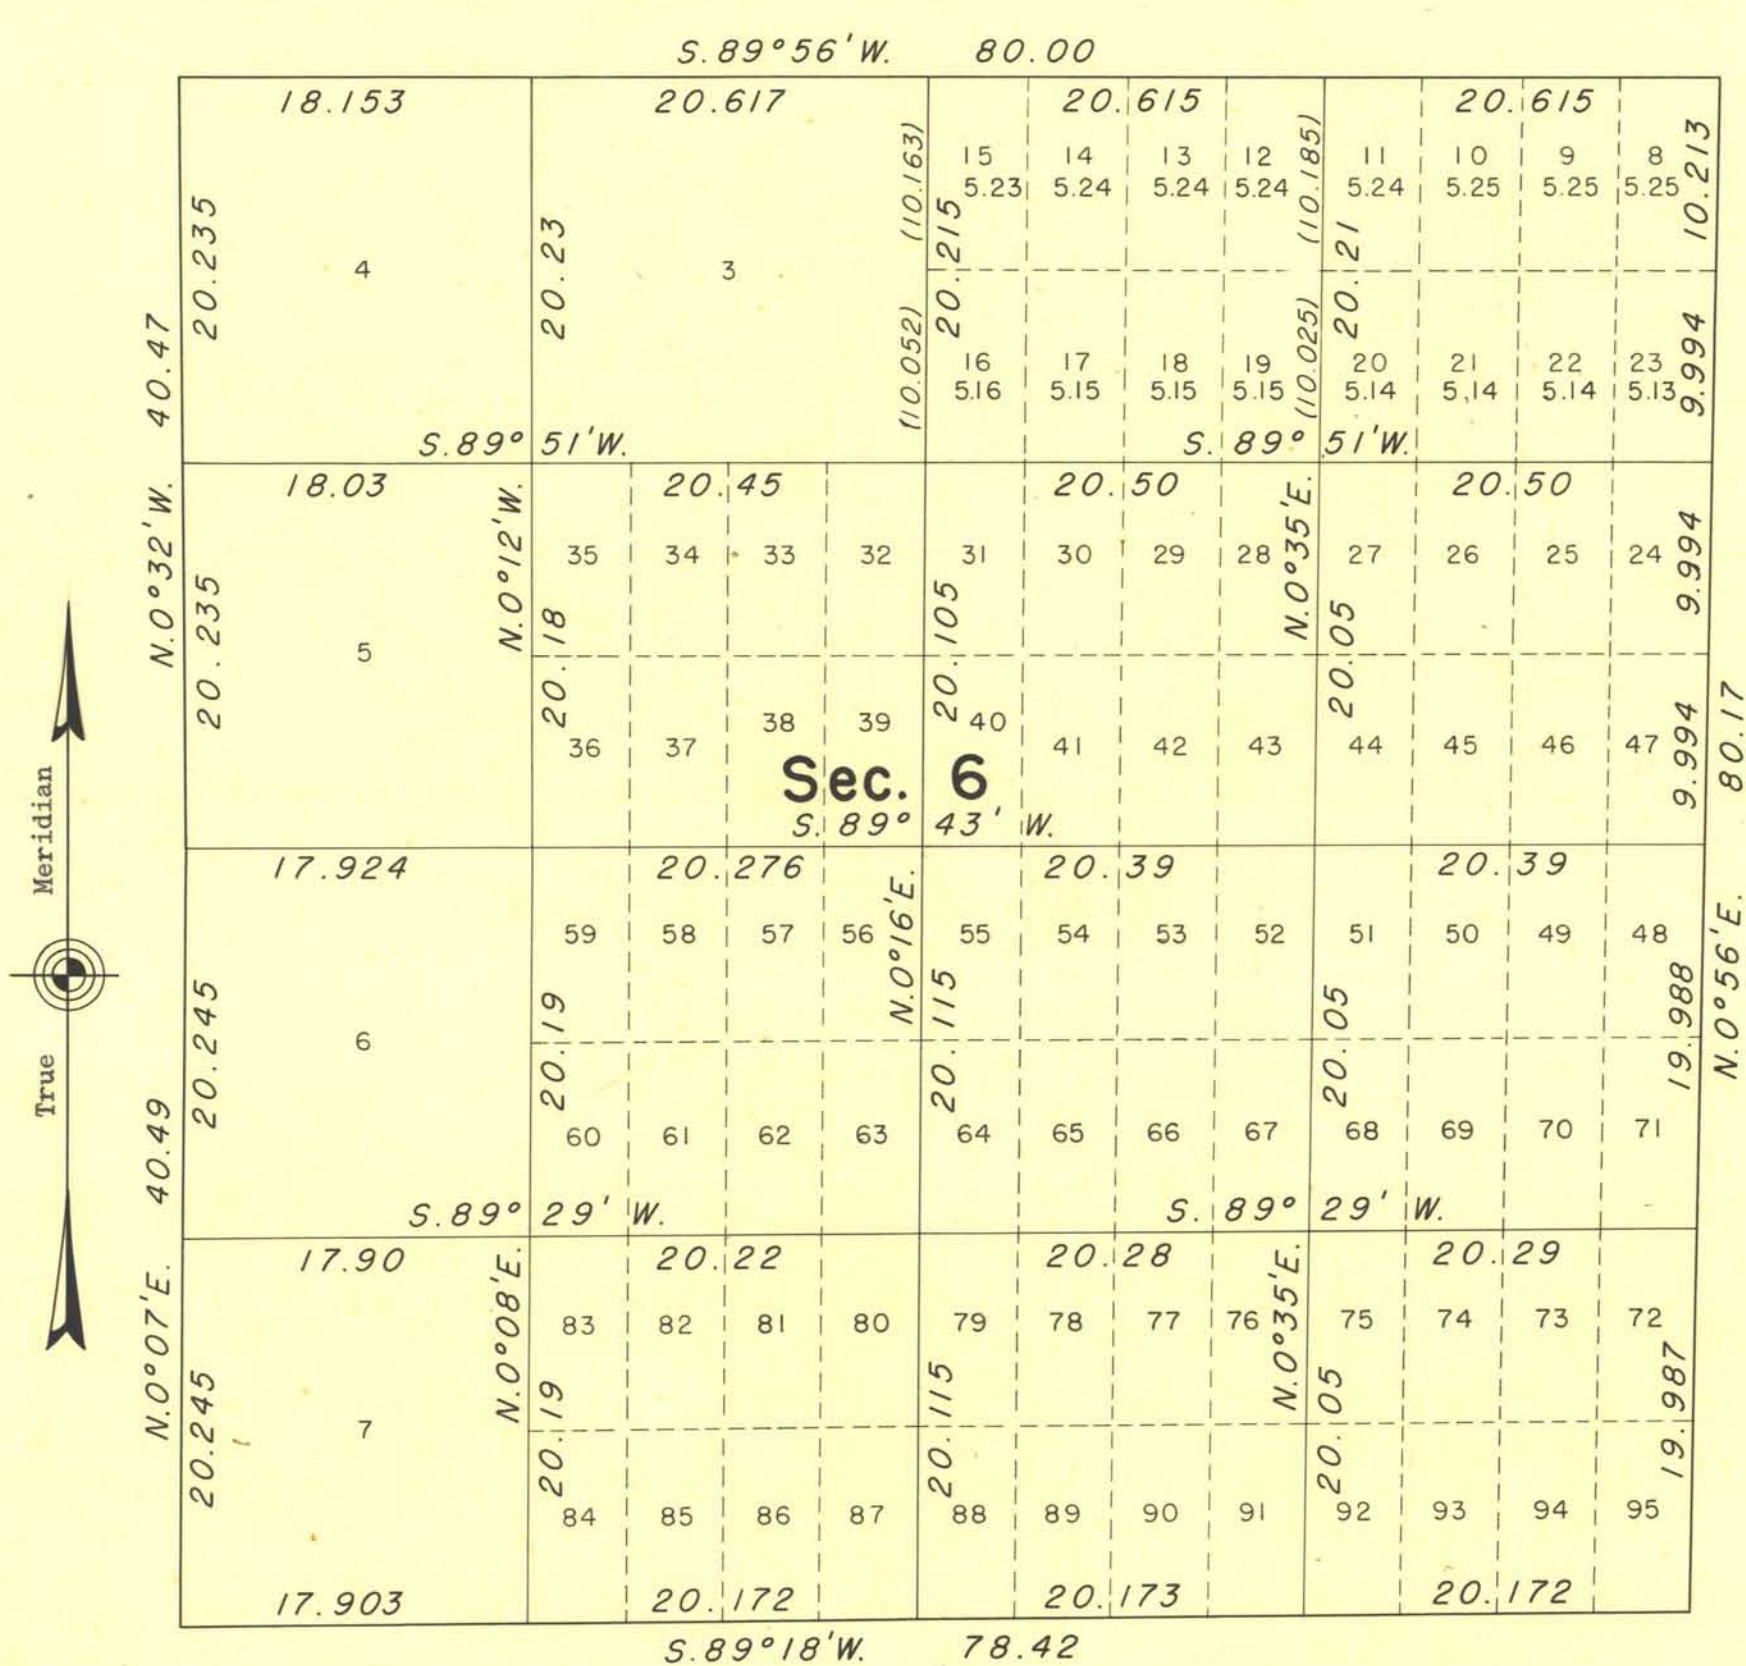

AREA RESURVEYED:

Sec. 3: 640.16 Acres. Lots 5 through 12 each contain 5.00 acres; lots 13 through 28 each contain 2.50 acres.

Sec. 6: 624.87 Acres. Lots 24 through 95 each contain 5.00 acres.

UNITED STATES
DEPARTMENT OF THE INTERIOR
BUREAU OF LAND MANAGEMENT
Washington, D. C., February 18, 1953

This plat is strictly conformable to the approved field notes, and the survey, having been correctly executed in accordance with the requirements of law and the regulations of this Bureau, is hereby accepted.

For the Director

Donald E. Ciment
Assistant Chief, Division of
Cadastral Engineering