

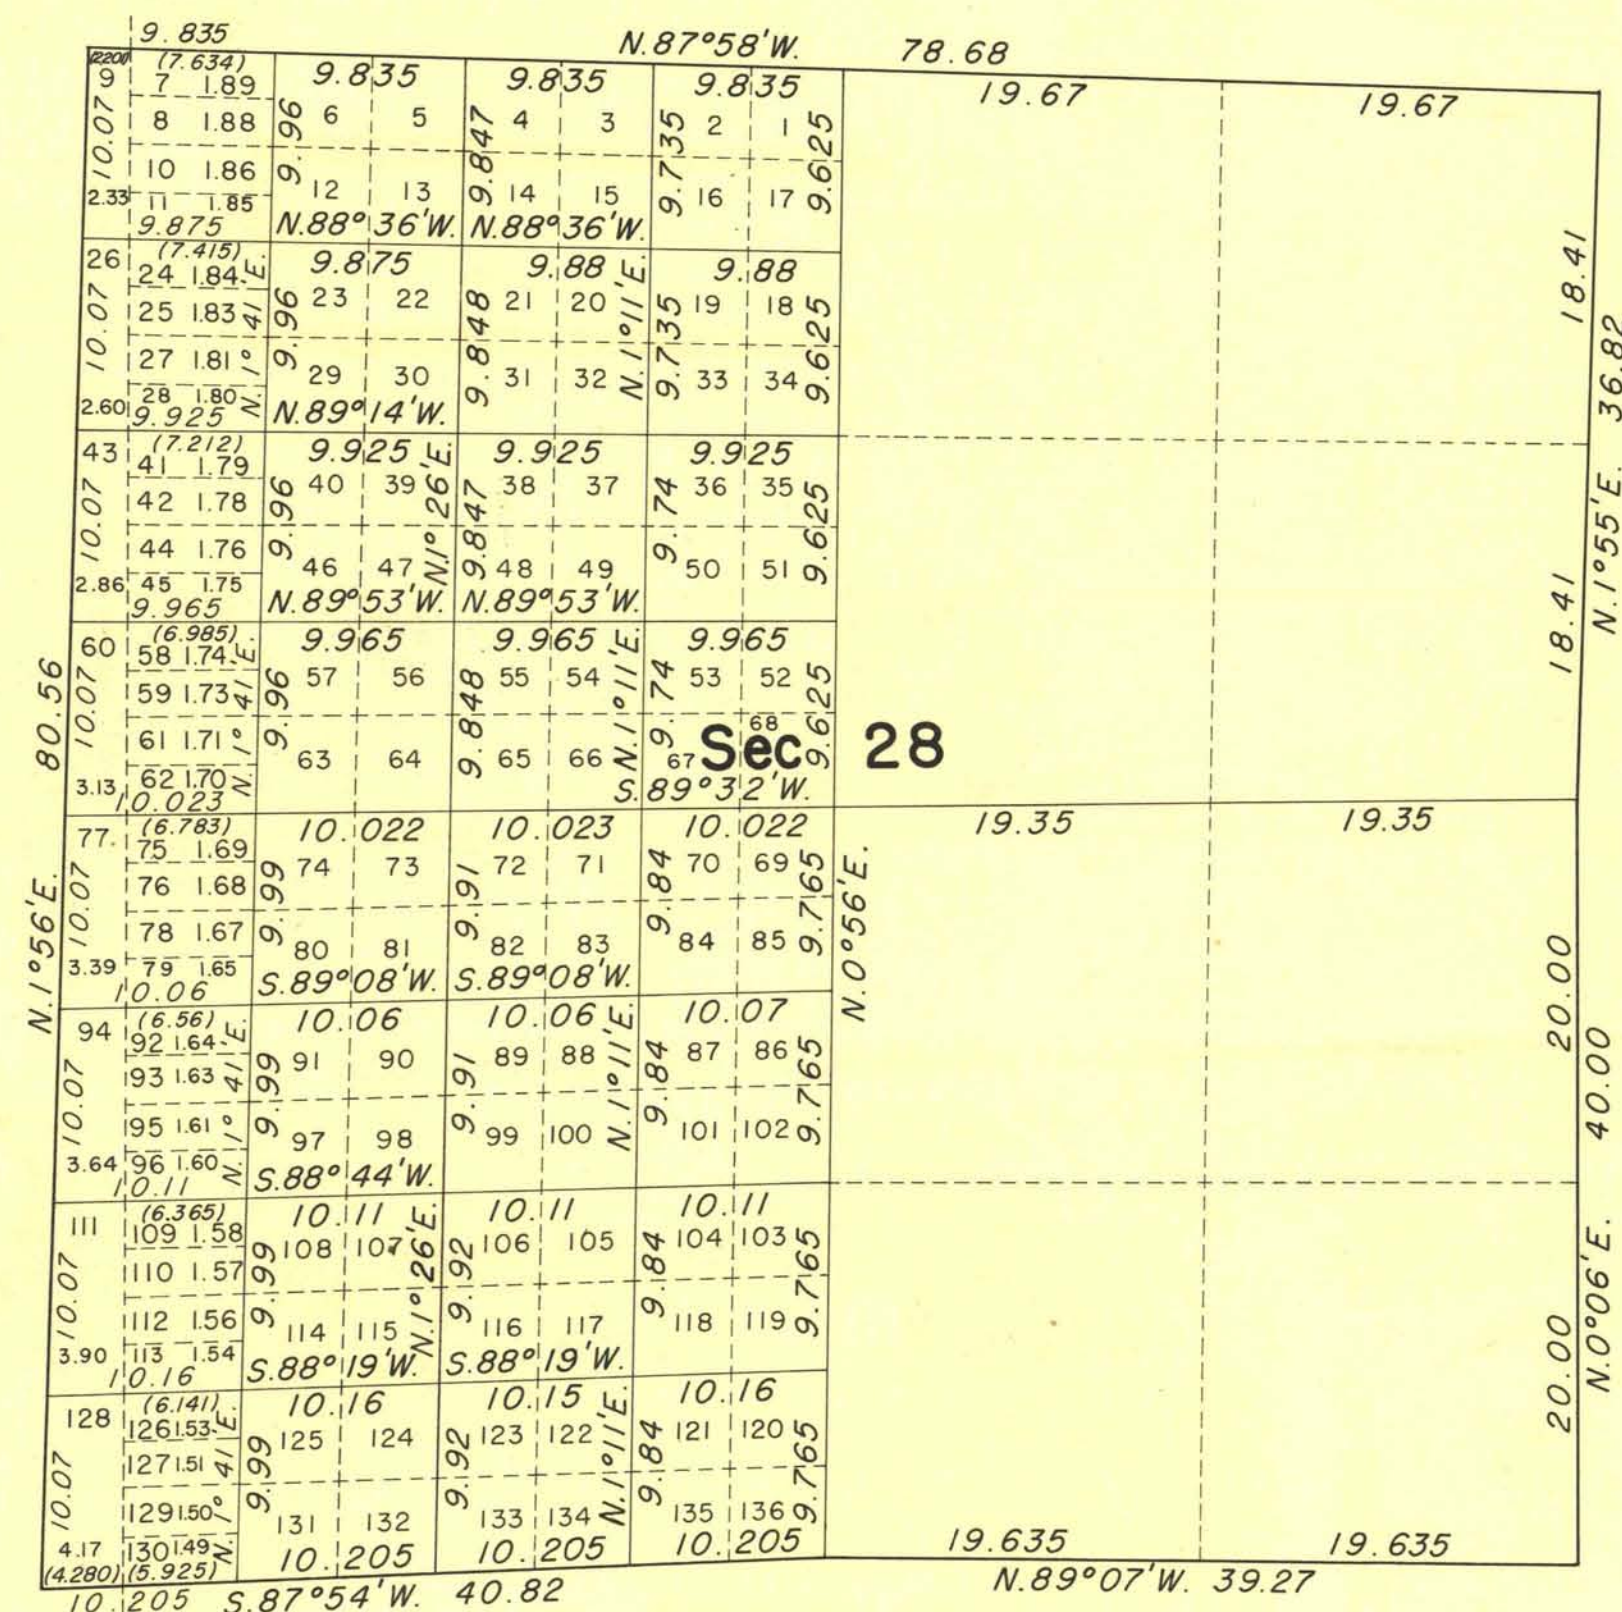


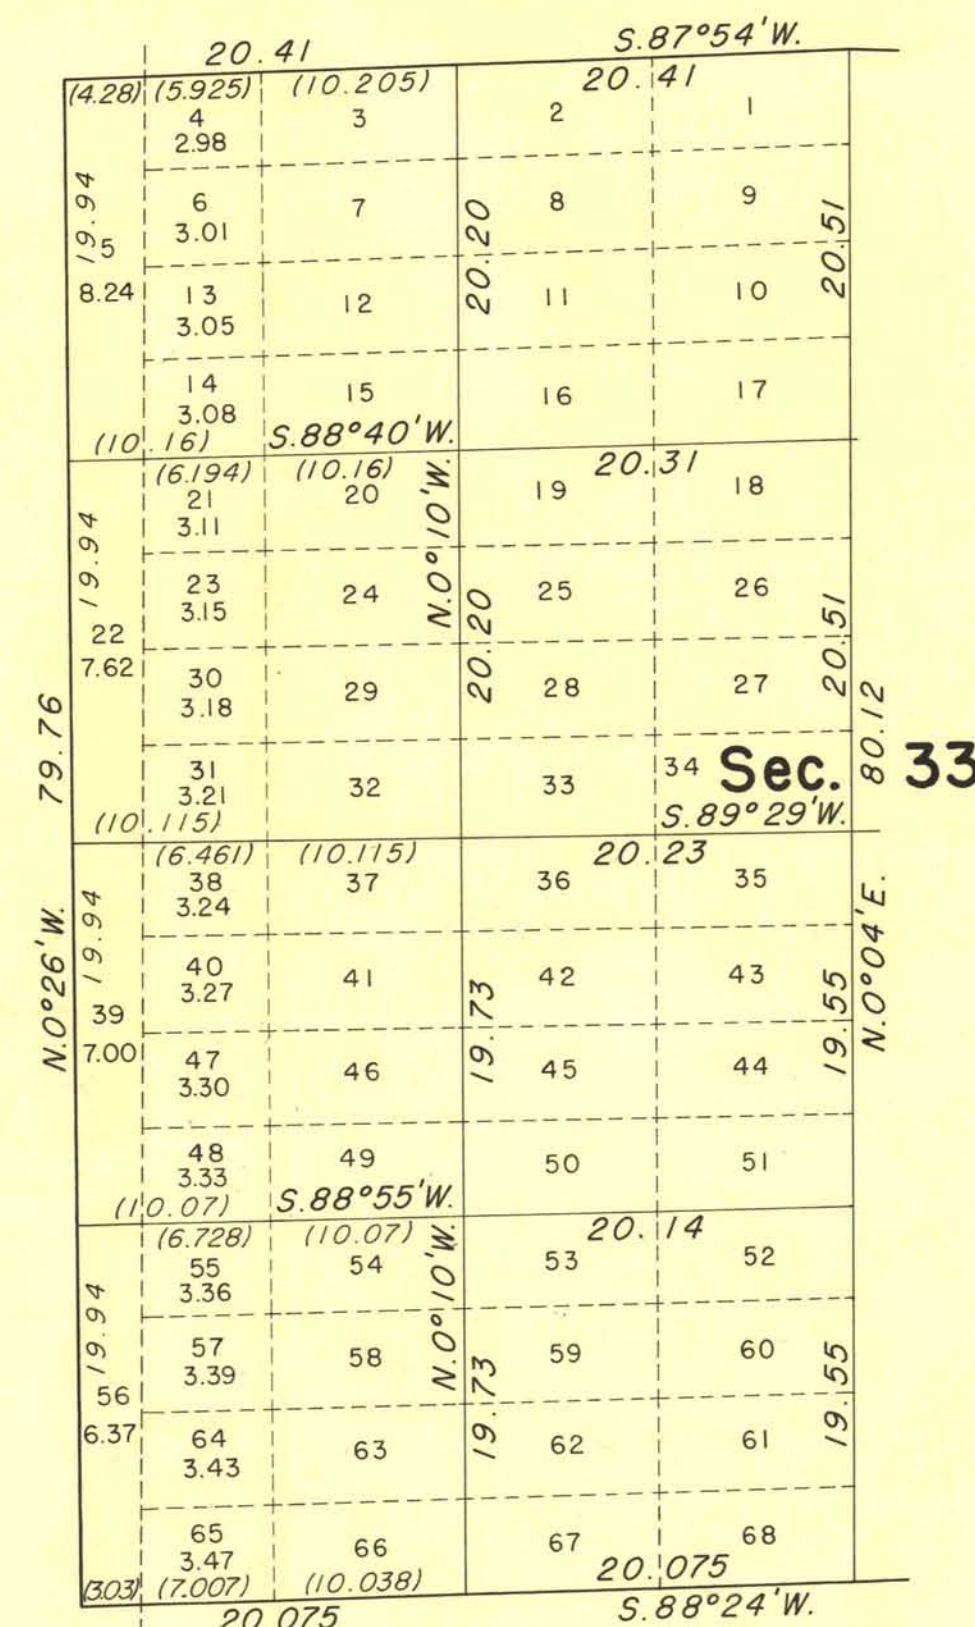

Lots 9, 26, 43, 60, 77, 94, 111, and 128 of sec. 28 and lots 5, 22, 39, and 56 of sec. 33 are within State Highways Nos. 91 and 466.

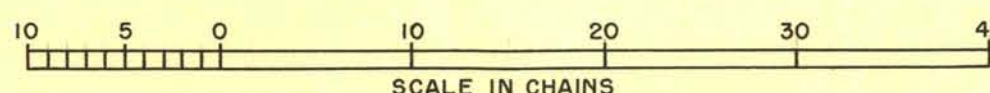

Sec. 28: 640.19 Acres. Lots 1 through 136 each contain 2.50 acres except as areas are shown hereon.

Sec. 33: 640.79 Acres. Lots 1 through 68 each contain 5.00 acres except as areas are shown hereon.

UNITED STATES
DEPARTMENT OF THE INTERIOR
BUREAU OF LAND MANAGEMENT
Washington, D. C., February 18, 1953

This plat is strictly conformable to the approved field notes, and the survey, having been correctly executed in accordance with the requirements of law and the regulations of this Bureau, is hereby accepted.

For the Director

Donald B. Clement
Assistant Chief, Division of
Cadastral Engineering

2681-G

Saco 28 + 33

T22 S, R61E